


SURVEY NO. _____
 DATE PLOTTED _____
 NOTE BOOK NO. _____
 AREAS CHECKED _____

SURVEY NO. _____
 DATE PLOTTED _____
 NOTE BOOK NO. _____
 AREAS CHECKED _____

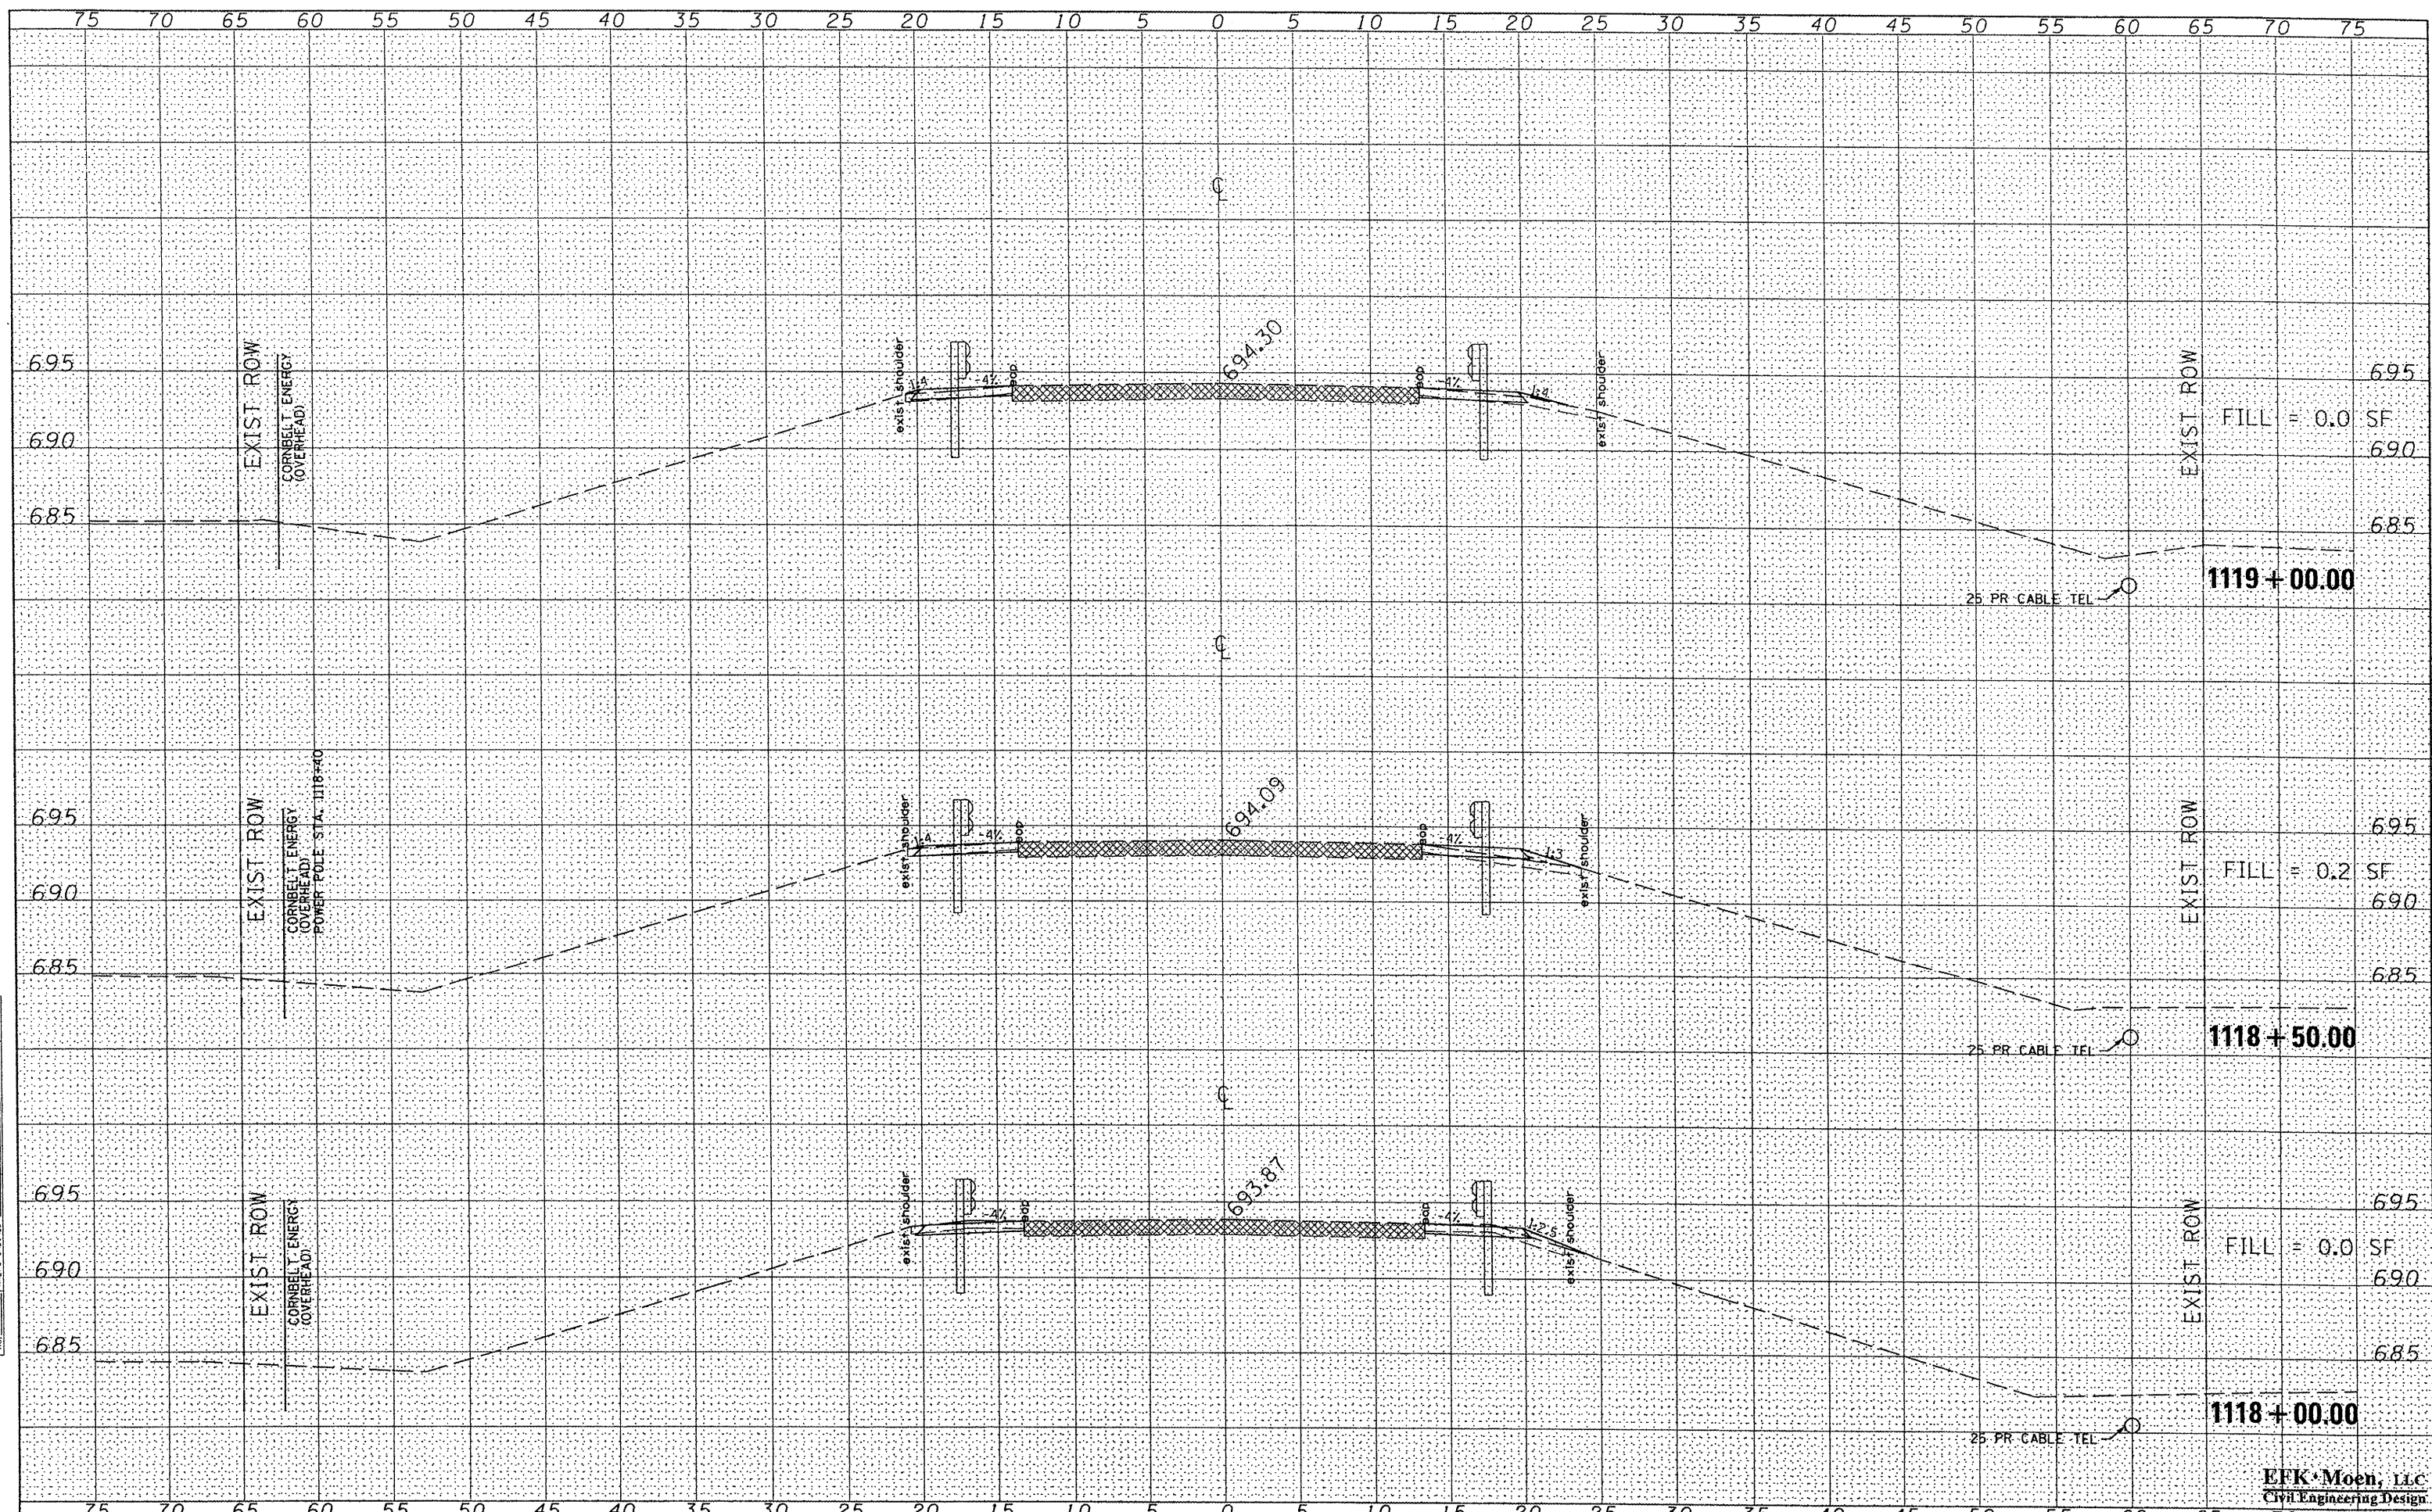

FILL = 0.0 SF

FILL = 0.2 SF

FILL = 0.0 SF

1119+00.00

1118+50.00

1118+00.00

EFK Moen, LLC
 Civil Engineering Design

FILE NAME :	USER NAME :	DESIGNED -	REVISED -	STATE OF ILLINOIS DEPARTMENT OF TRANSPORTATION		CROSS SECTIONS		F.A.S. RTE.	SECTION	COUNTY	TOTAL SHEETS	SHEET NO.	
		DRAWN - MK	REVISED -					1360	65 BR	WOODFORD	39	38	
PLOT SCALE :		CHECKED - SD	REVISED -					CONTRACT NO. 68530					
PLOT DATE :		DATE - 2/25/08	REVISED -			SCALE: 1" = 5'		SHEET NO. 4 OF 5 SHEETS		STA. 1118+00.00 TO STA. 1119+00.00		FED. ROAD DIST. NO.	ILLINOIS FED. AID PROJECT