


FAU ROUTE	SECTION	COUNTY	TOTAL SHEETS	SHEET NO.
8071	*	SANGAMON	425	119
STA.		TO STA.		
FED. ROAD DIST. NO.	ILLINOIS	FED. AID PROJECT		
(84-9) RS-6; (G)Z *				

PLAN	SURVEYED	DATE
NO.	BY	

PROFILE	SURVEYED	DATE
NO.	BY	


LAYOUT	CLG	09/17/01
DRAWN	CLG	09/17/01
REVIEWED	JMM	09/17/01

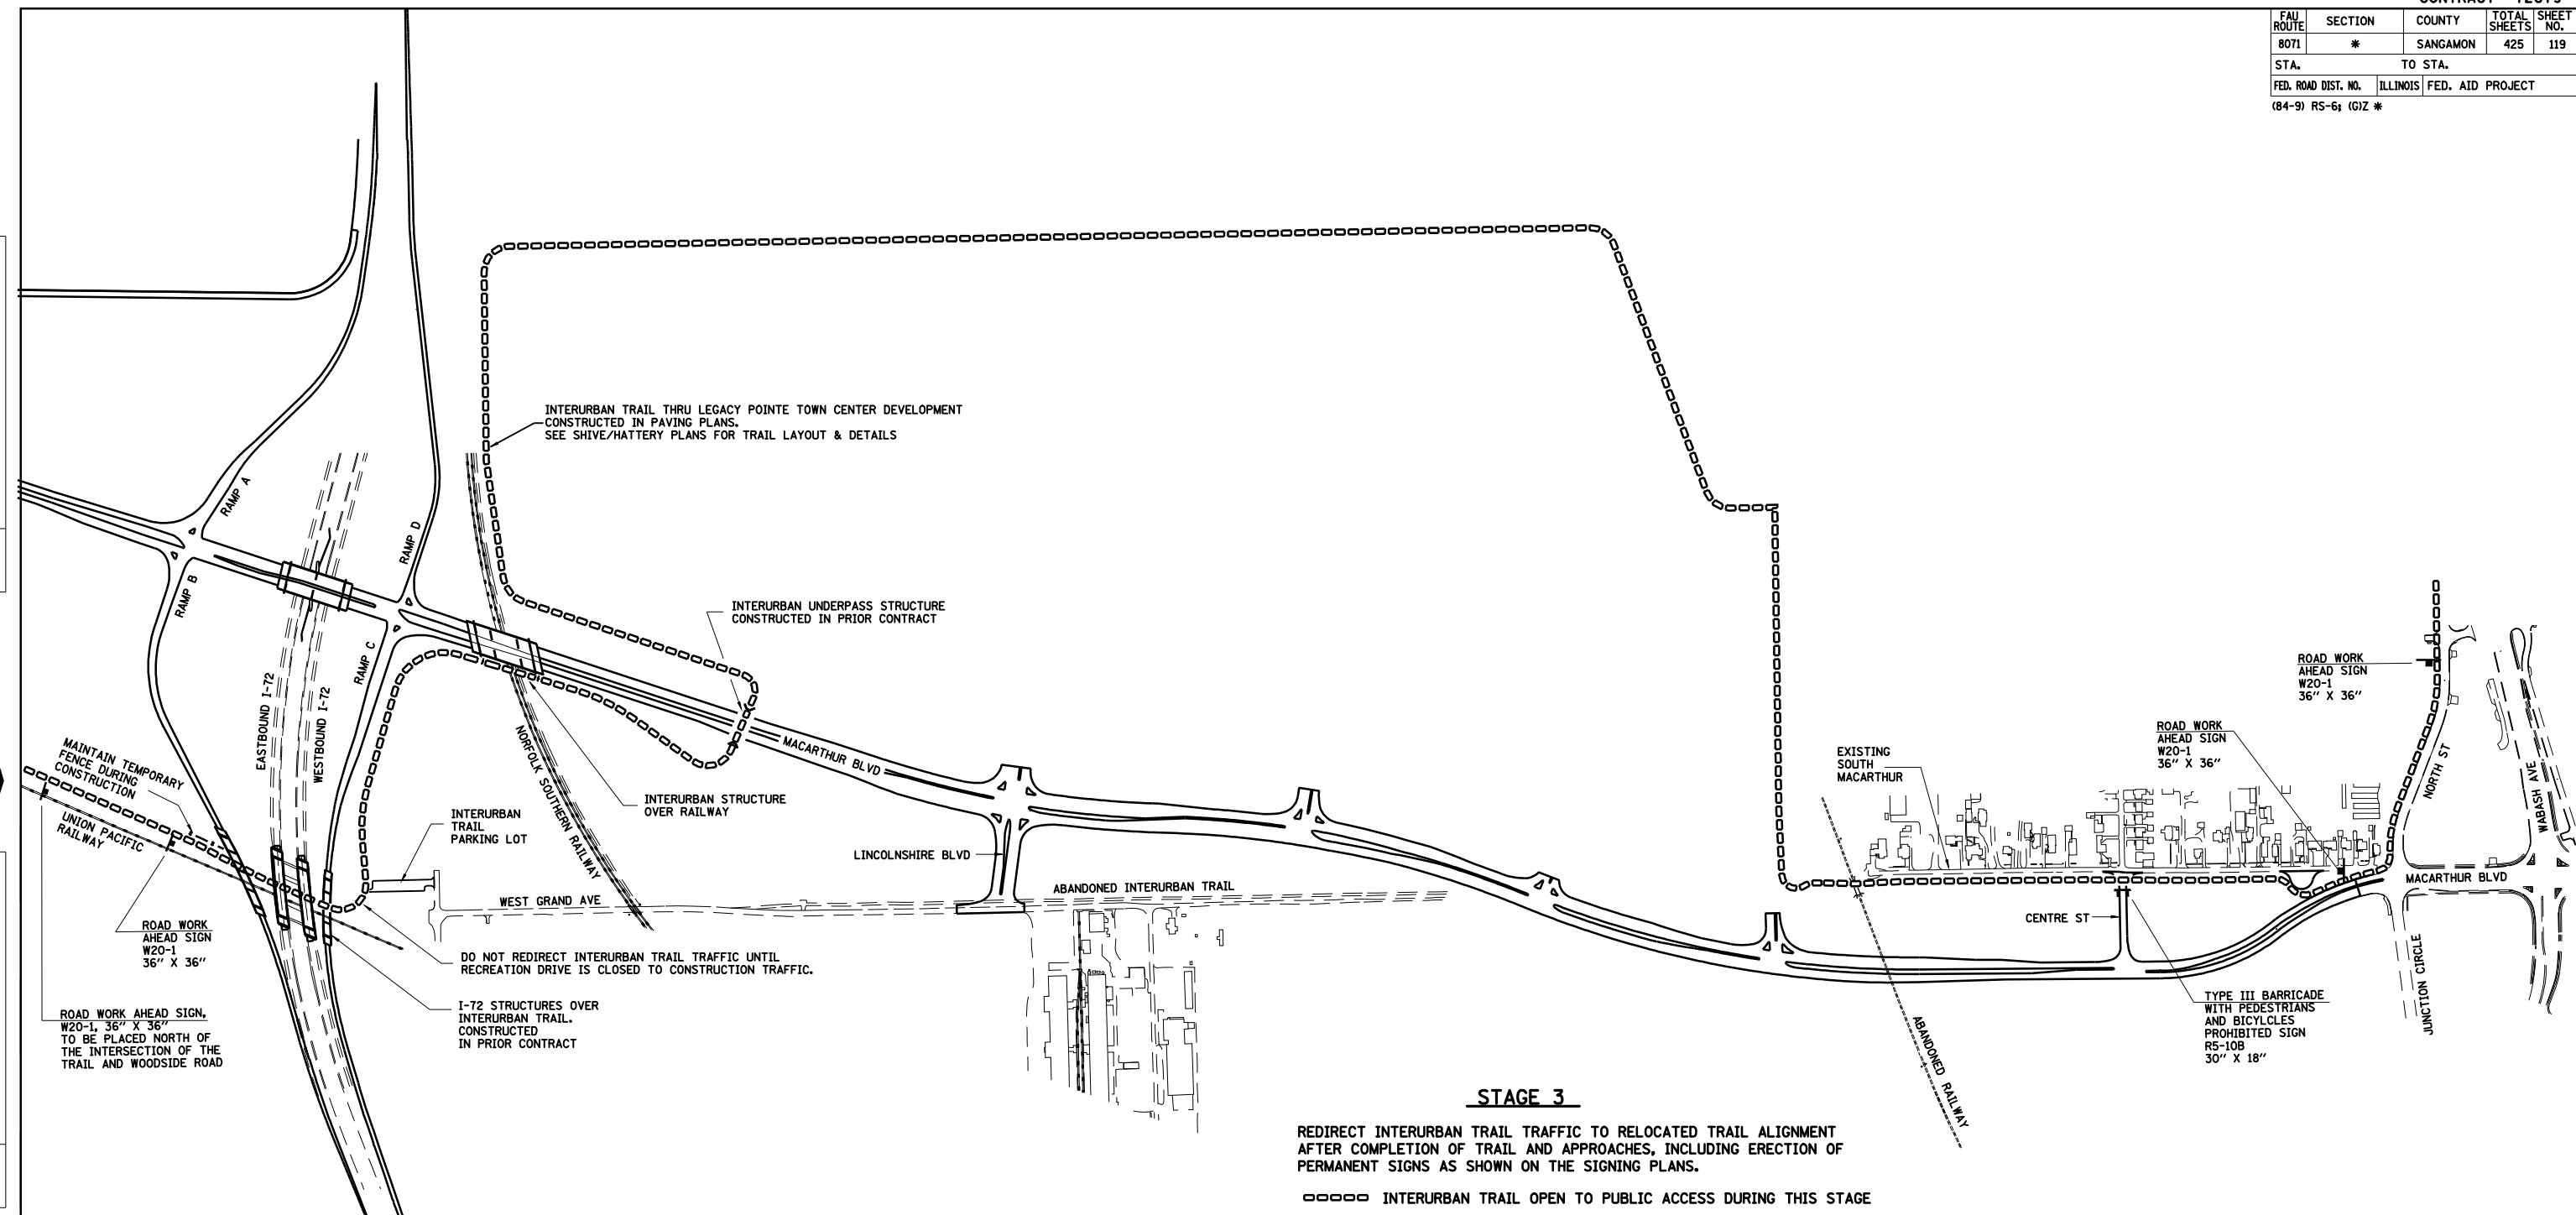

STAGE 3

REDIRECT INTERURBAN TRAIL TRAFFIC TO RELOCATED TRAIL ALIGNMENT
AFTER COMPLETION OF TRAIL AND APPROACHES, INCLUDING ERECTION OF
PERMANENT SIGNS AS SHOWN ON THE SIGNING PLANS.

○○○○ INTERURBAN TRAIL OPEN TO PUBLIC ACCESS DURING THIS STAGE

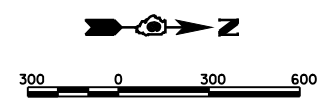

REVISIONS	
NAME	DATE

ILLINOIS DEPARTMENT OF TRANSPORTATION
INTERURBAN TRAIL STAGE 3
FAI-72, MACARTHUR BLVD
SECTION
(84-9) RS-6; (G)Z
SANGAMON COUNTY, ILLINOIS

SCALE: VERT. _____
 HORIZ. _____
 DATE: Mar-20-2008 08:26:26AM

DRAWN BY: CLG
 CHECKED BY: JMM