
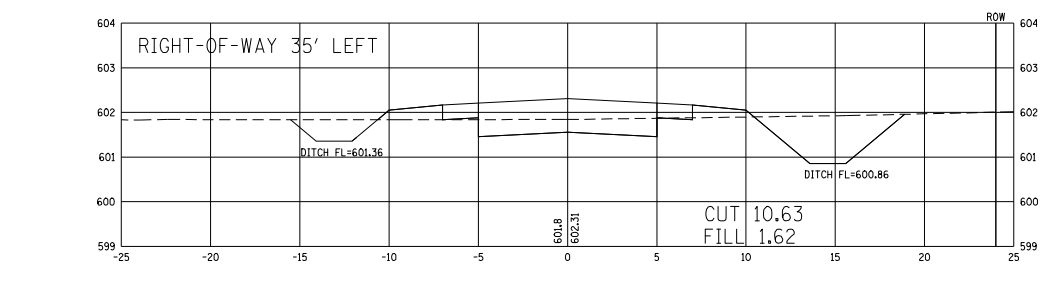
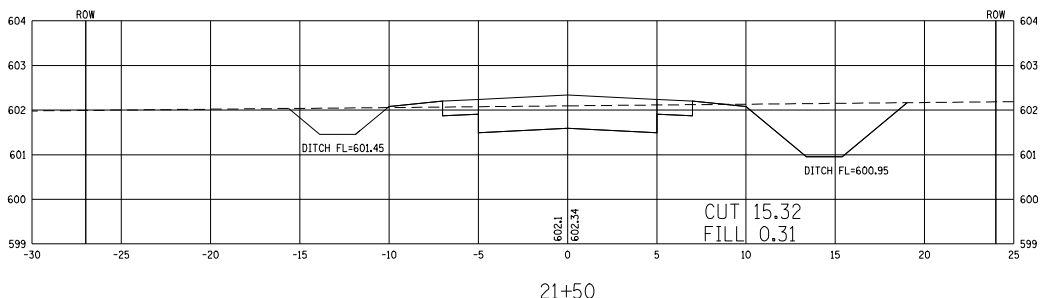
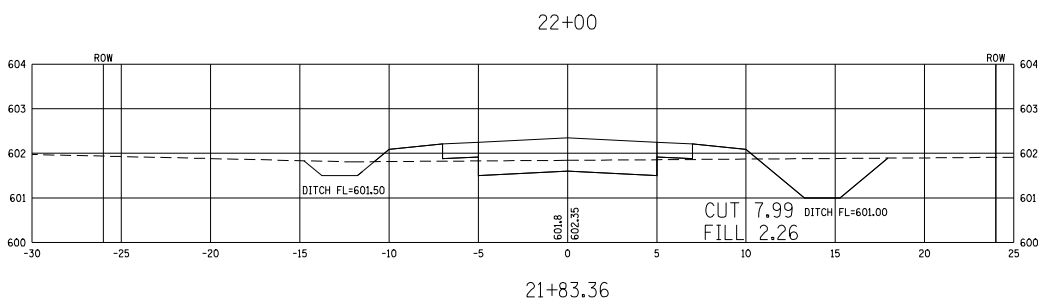
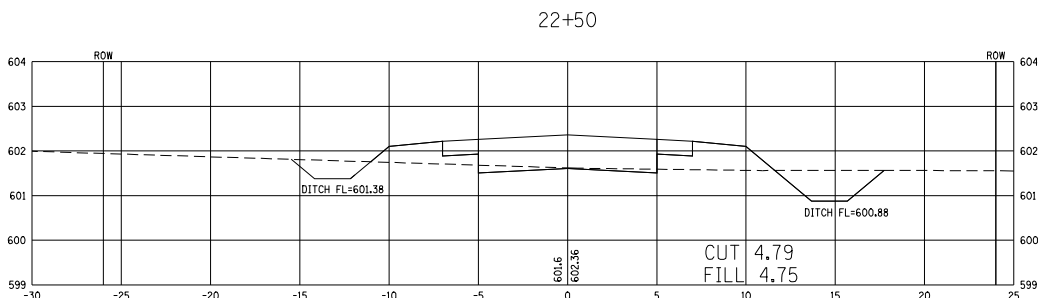
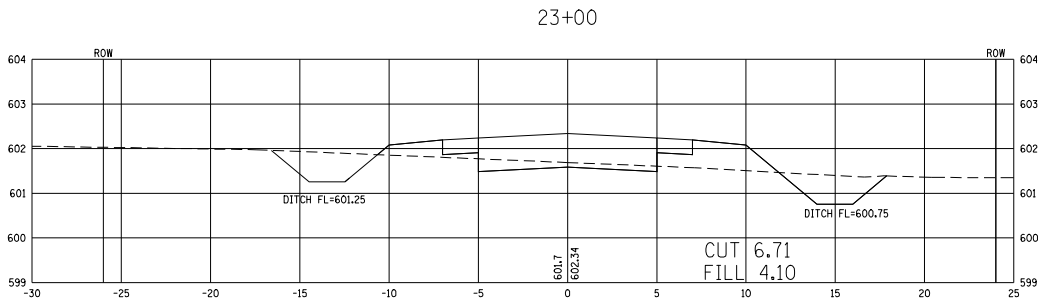
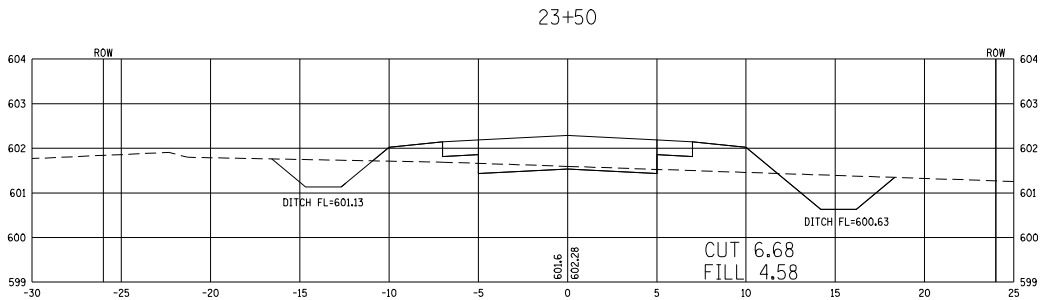
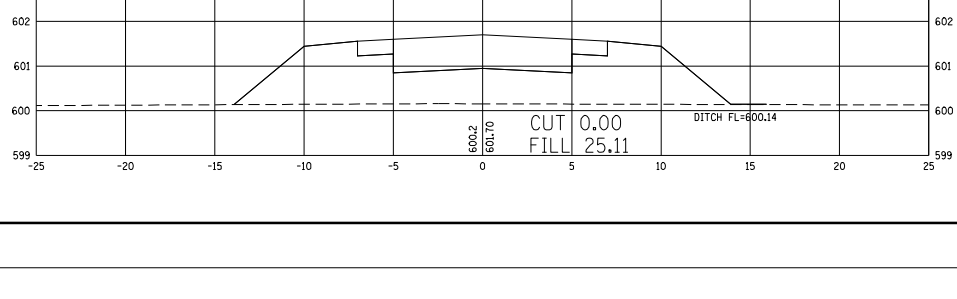
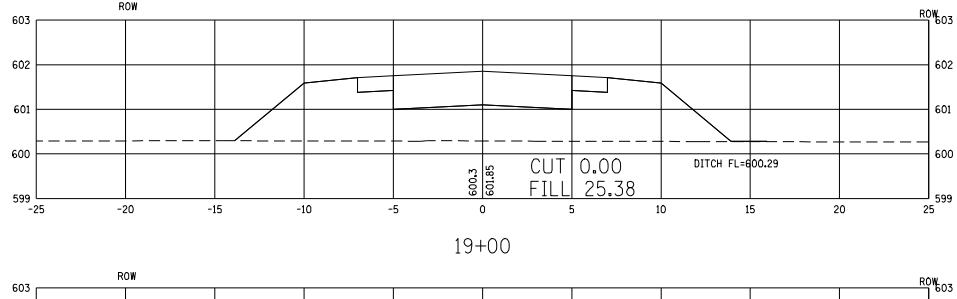
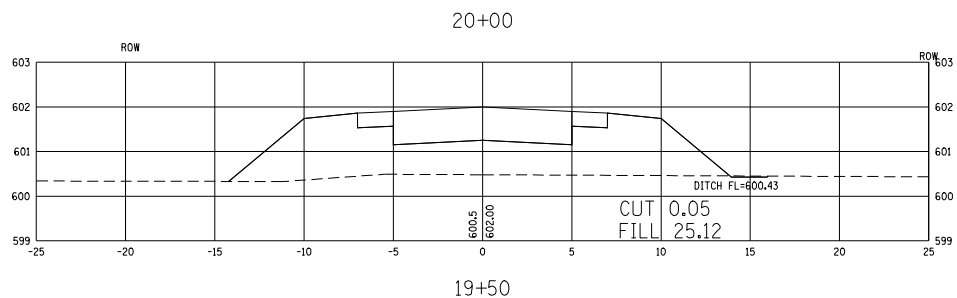
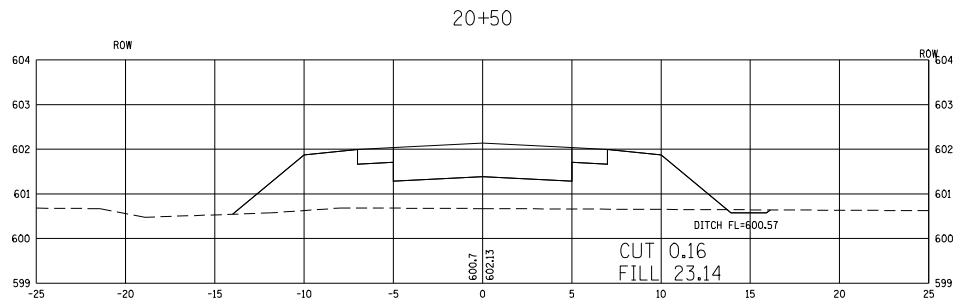
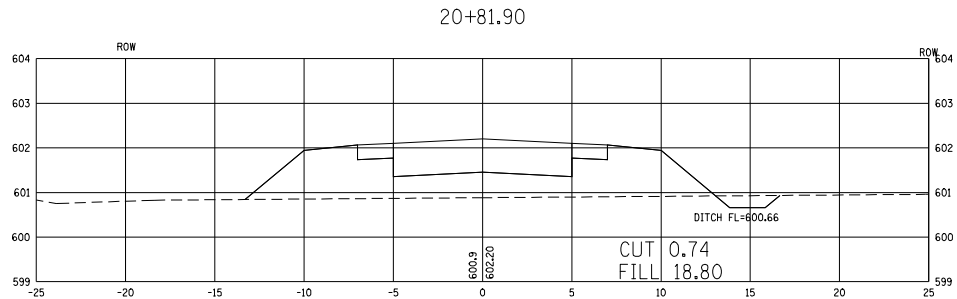


DATE: _____
BY: _____
SUPERVISOR: _____
PLANNED: _____
REVISION: _____
CHECKED: _____
DATE: _____
NO. _____
CADD FILE NAME: _____

DATE: _____
BY: _____
SUPERVISOR: _____
PROFILE: _____
PLANNED: _____
REVISION: _____
CHECKED: _____
DATE: _____
NO. _____
CADD FILE NAME: _____

DATE: _____
FILE NAME: _____
SCALE: 1"=10'
USER NAME: _____

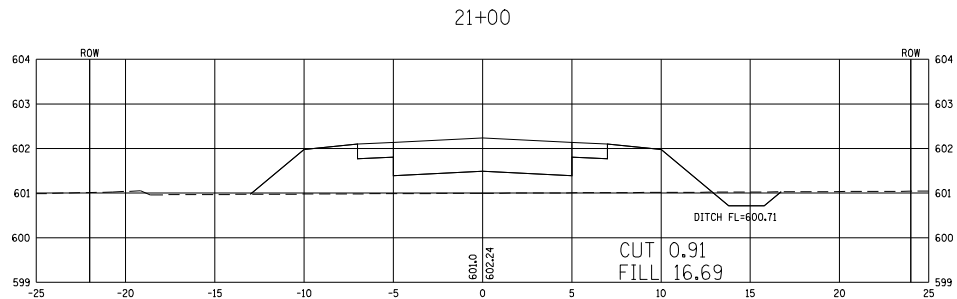

REVISIONS	
NAME	DATE

SHIVE-HATTERY
Cedar Rapids, IA \ Iowa City, IA \ Des Moines, IA
Moline, IL \ Bloomington, IL \ Chicago, IL
SHIVE-HATTERY, INC. 505 HARTLAND DRIVE BLOOMINGTON, ILLINOIS 61702
PHONE (309) 882-8800 FAX (309) 882-8800
http://www.shive-hattery.com
ILLINOIS PERM. NUMBER 184-000614

ILLINOIS DEPARTMENT OF TRANSPORTATION
LEGACY POINTE SHARED USE PATH
BIKE TRAIL CROSS SECTION
STA. 19+00 to STA. 23+50
SCALE: VERT. 1"=2'
HORIZ. 1"=5'
DATE: 8-17-06
DRAWN BY JAB
CHECKED BY DWS