


# PAVEMENT MARKING DETAIL

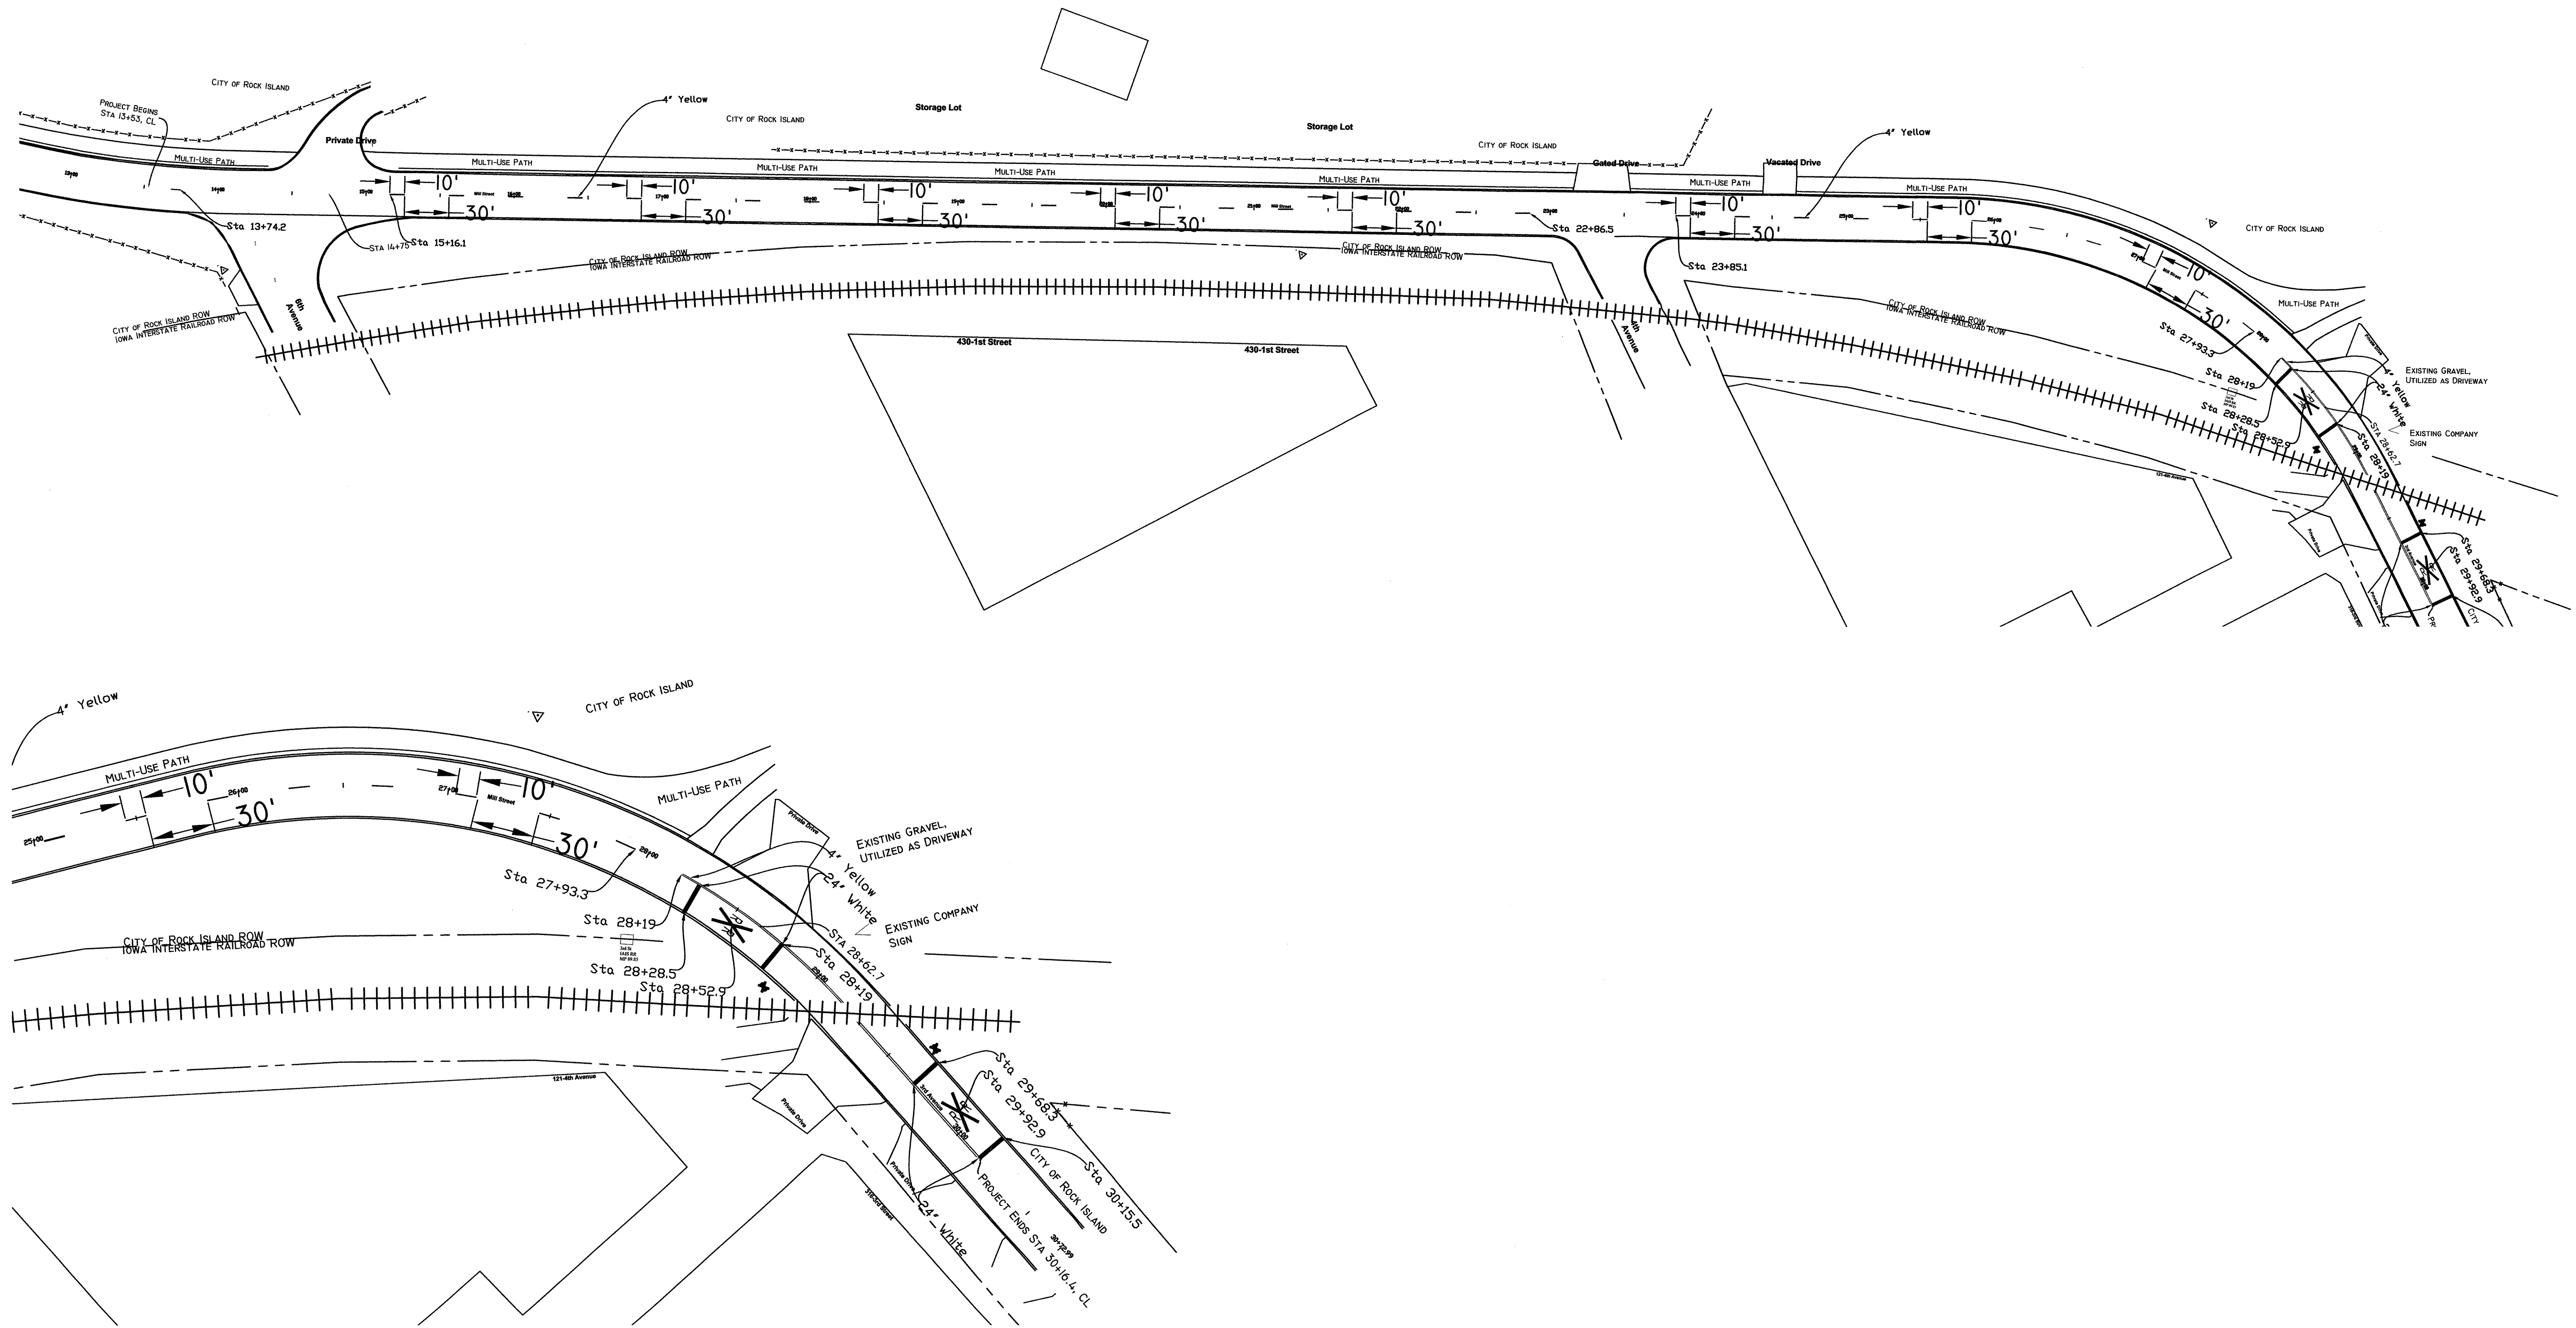

<b>CITY OF ROCK ISLAND ENGINEERING DIVISION</b>		
<b>Mill Street Rehabilitation 3rd Avenue To 6th Avenue</b>		
Job Number	2550	Date April 2, 2008
Computer Drawing Name	S:\PW\ENG\JOBS\2550	By WLC
 <b>ROCK ISLAND ILLINOIS</b>		Sheet 7
		Of 16