


SCALES:
1" = 20' HOR
1" = 5' VER

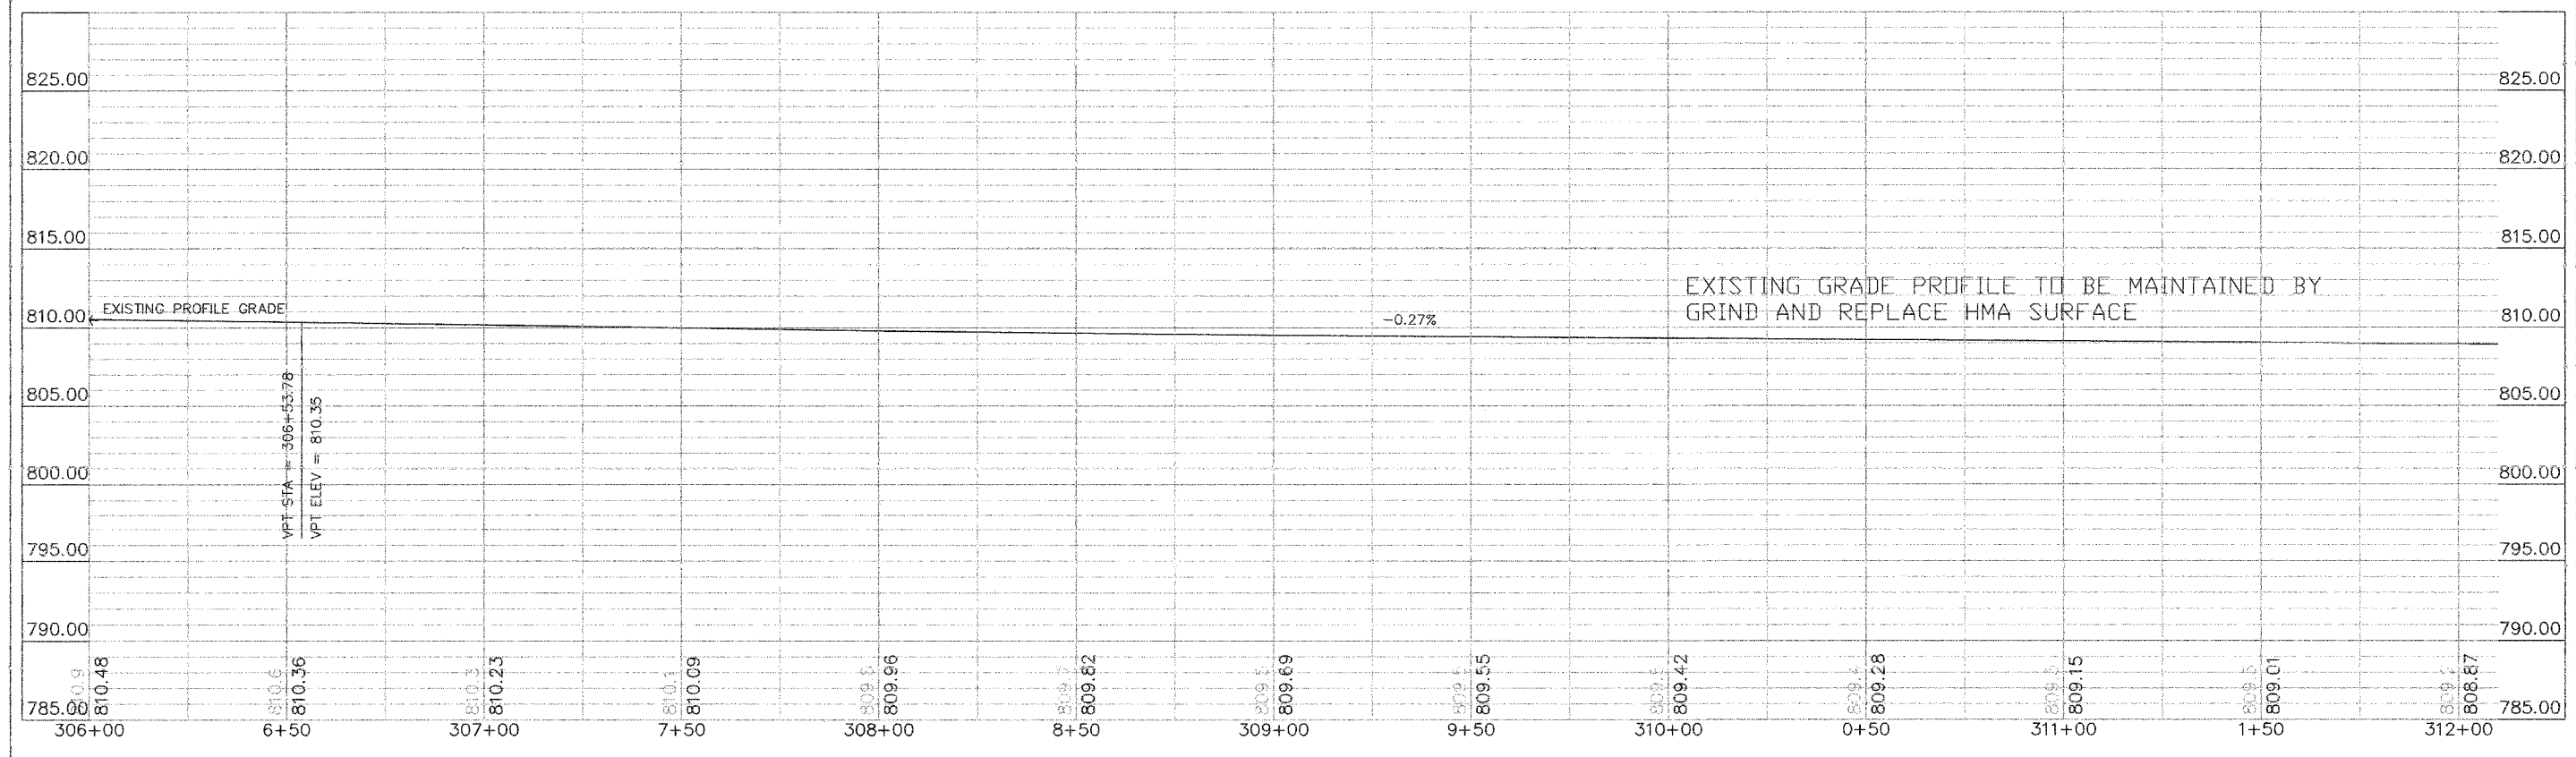

HARRISON AVENUE PLAN & PROFILE

F:\Library\Projects\Harrison Avenue\Map0500.dwg, 4/9/2001 9:18:39 AM, H. W. C. A. Limited