


F.A. RTE.	SECTION	COUNTY	TOTAL SHEETS	SHEET NO.
9392	05-00024-00-PV	MADISON	81	65
STA. 23+00		TO STA. 23+35.66		
FED. ROAD DIST. NO. ILLINOIS FED. AID PROJECT				

DATE	
BY	
SURVEYED	
PLOTTED	
TEMPLATE	
NOTE BOOK	
AREAS CHECKED	
NO.	

DATE	
BY	
SURVEYED	
PLOTTED	
TEMPLATE	
NOTE BOOK	
AREAS CHECKED	
NO.	

PLOT DATE = 4/12/2008
 FILE NAME = P:\030131\dgn\030131xsh.dgn
 PLOT SCALE = 10.0000 / IN.
 USER NAME = mskennelip

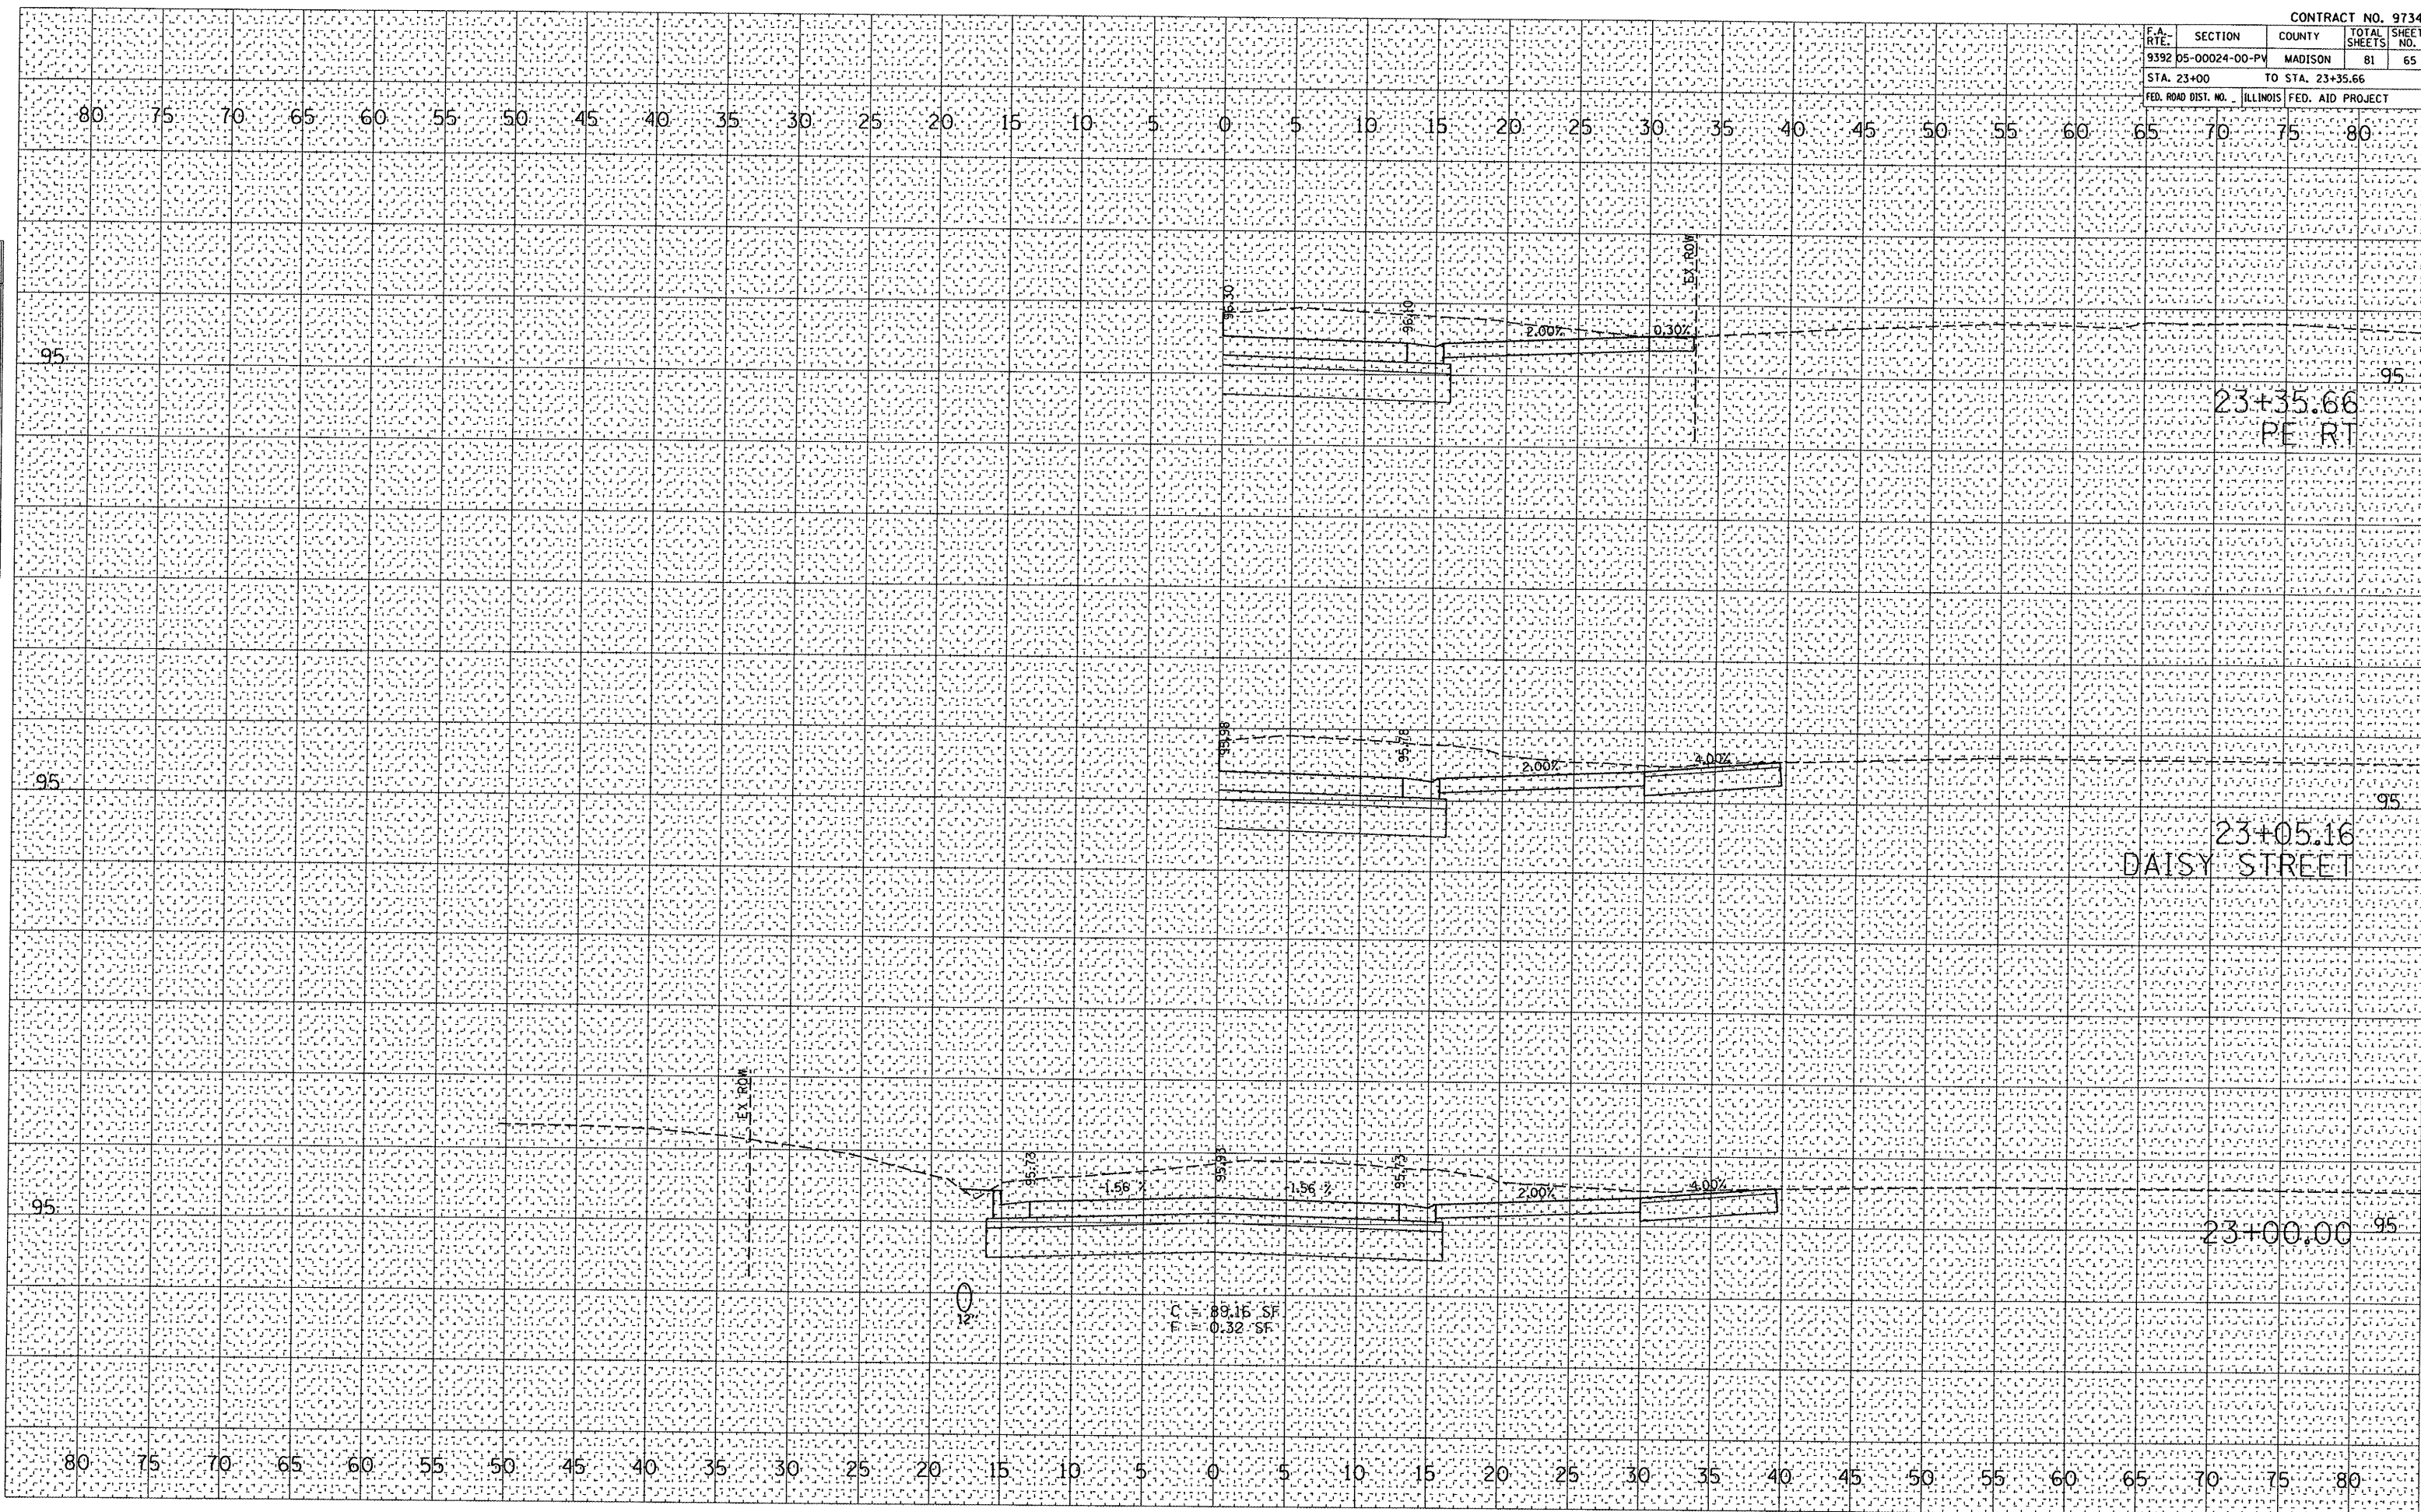

23+35.66
PE RT

23+05.16
DAISY STREET

23+00.00

C = 89.15 SF
 F = 0.32 SF