


MODEL: US 51 - TRAFFIC COUNTER (Sheet)
FILE NAME: c:\p\work\pwrtd\illinois.gov\1088579\0978B32-SHF-Plan.dgn

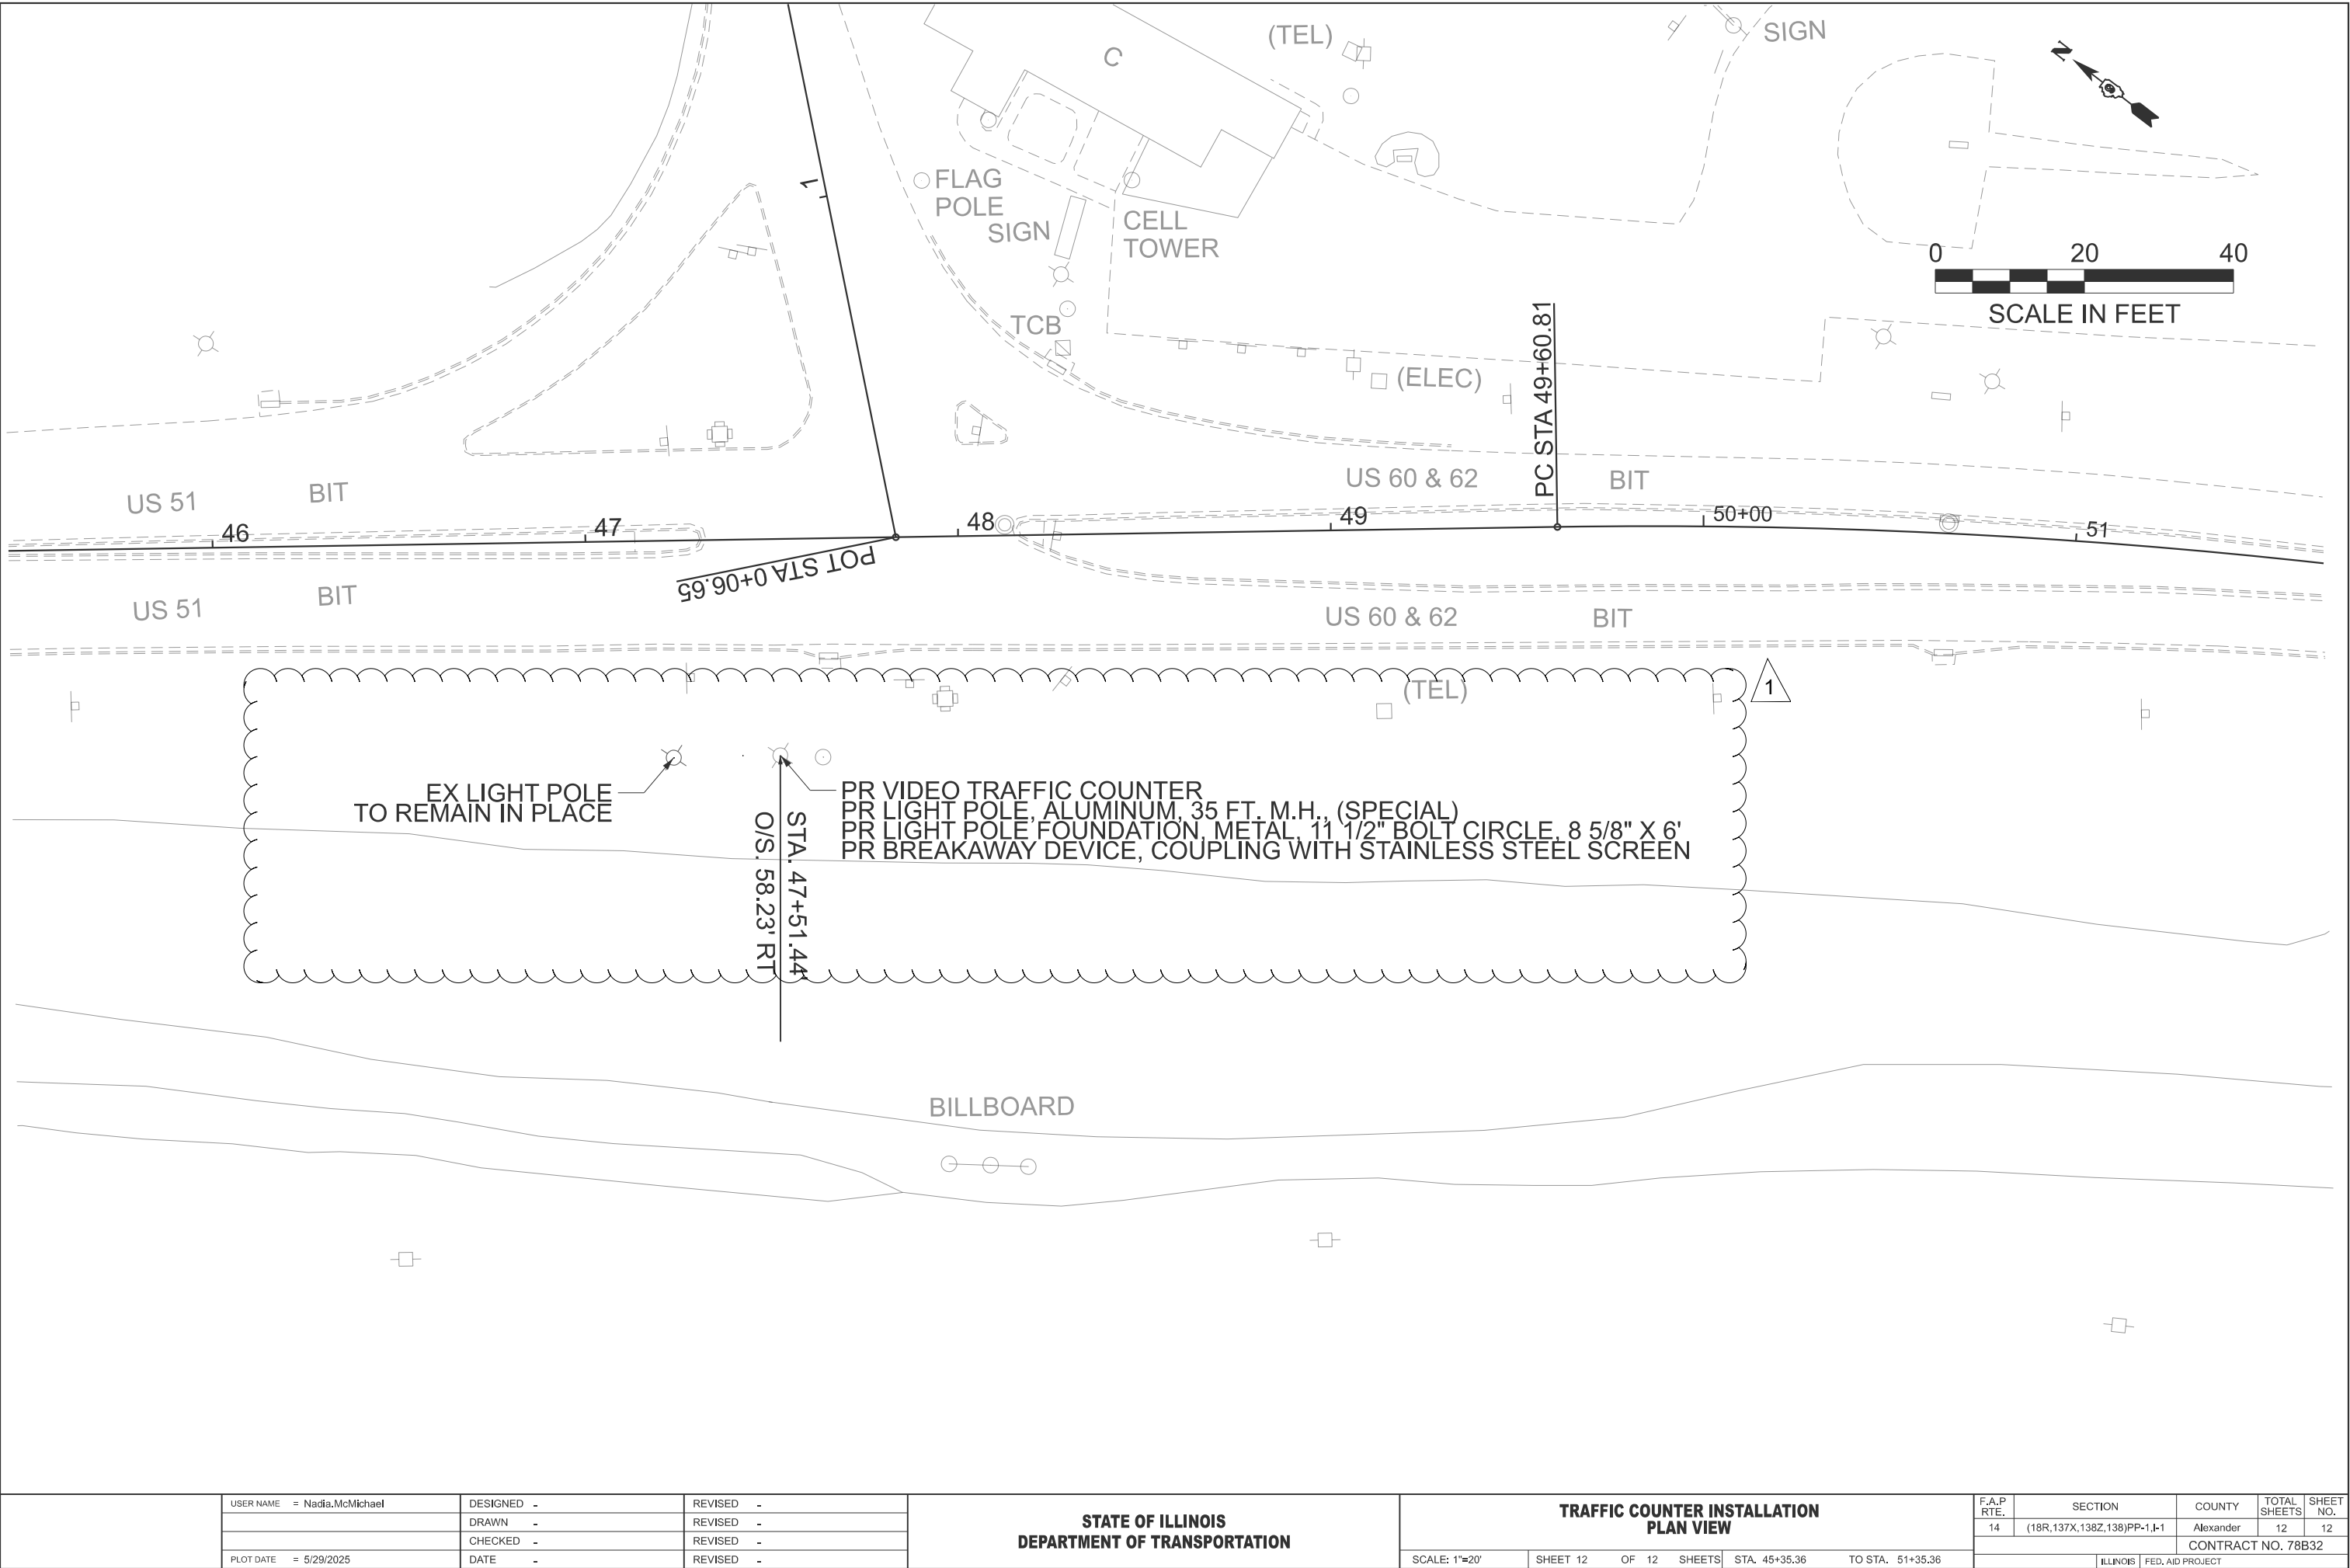

USER NAME	= Nadia.McMichael	DESIGNED	-	REVISED	-
		DRAWN	-	REVISED	-
		CHECKED	-	REVISED	-
PLOT DATE	= 5/29/2025	DATE	-	REVISED	-

STATE OF ILLINOIS
DEPARTMENT OF TRANSPORTATION

TRAFFIC COUNTER INSTALLATION PLAN VIEW			
SCALE: 1"=20'	SHEET 12	OF 12 SHEETS	STA. 45+35.36 TO STA. 51+35.36

F.A.P RTE.	SECTION	COUNTY	TOTAL SHEETS	SHEET NO.
14	(18R,137X,138Z,138)PP-1,I-1	Alexander	12	12
CONTRACT NO. 78B32				
ILLINOIS FED. AID PROJECT				