


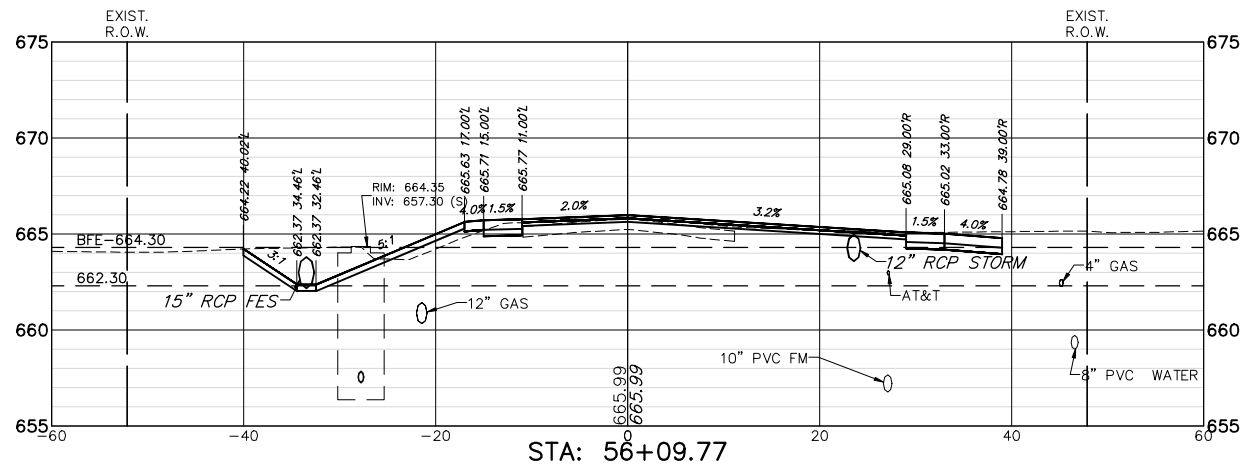


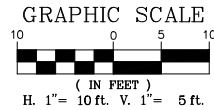


CUT: 40.41 SF
FILL: 2.26 SF

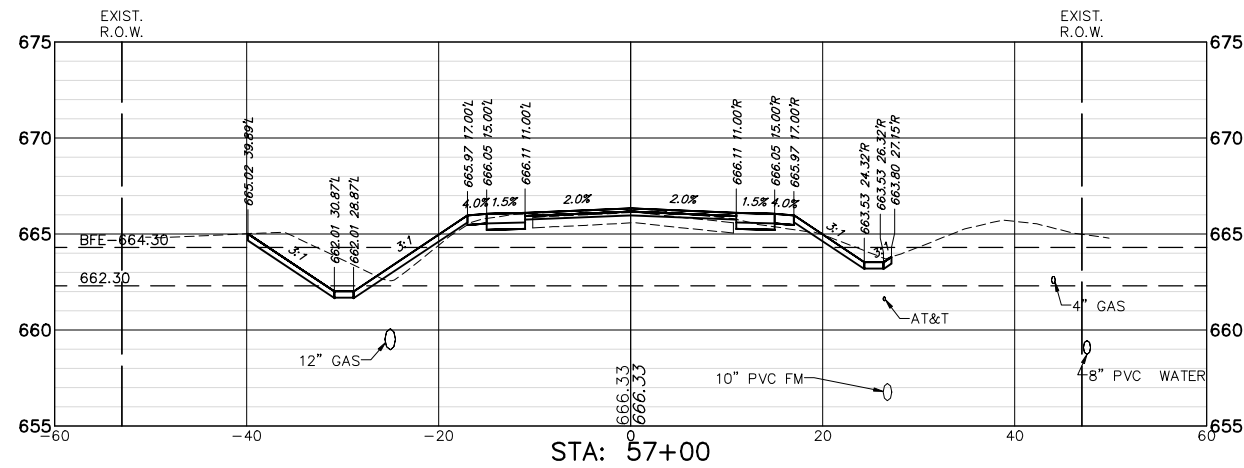


CUT: 29.99 SF
FILL: 3.16 SF

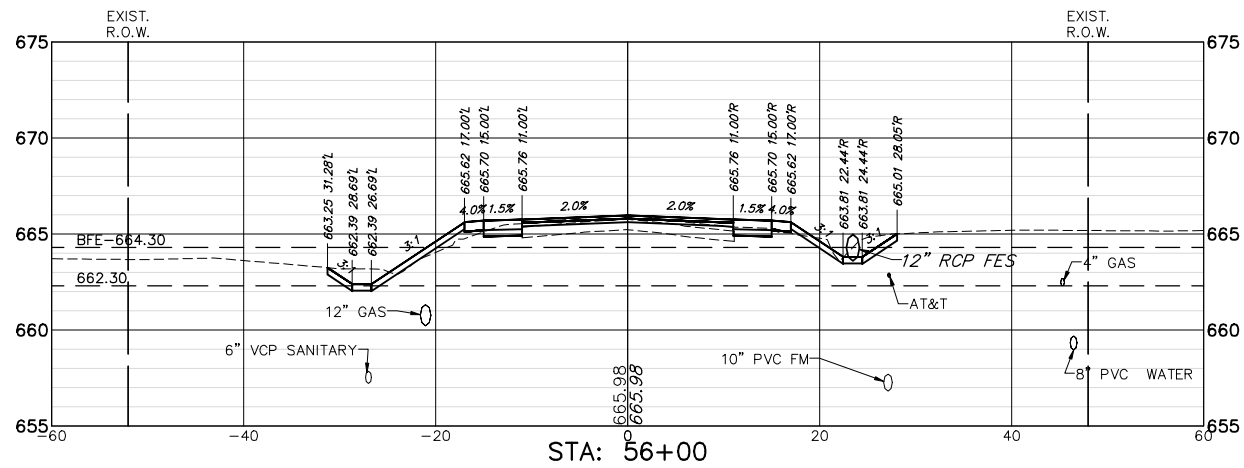


CUT: 15.67 SF
FILL: 2.01 SF

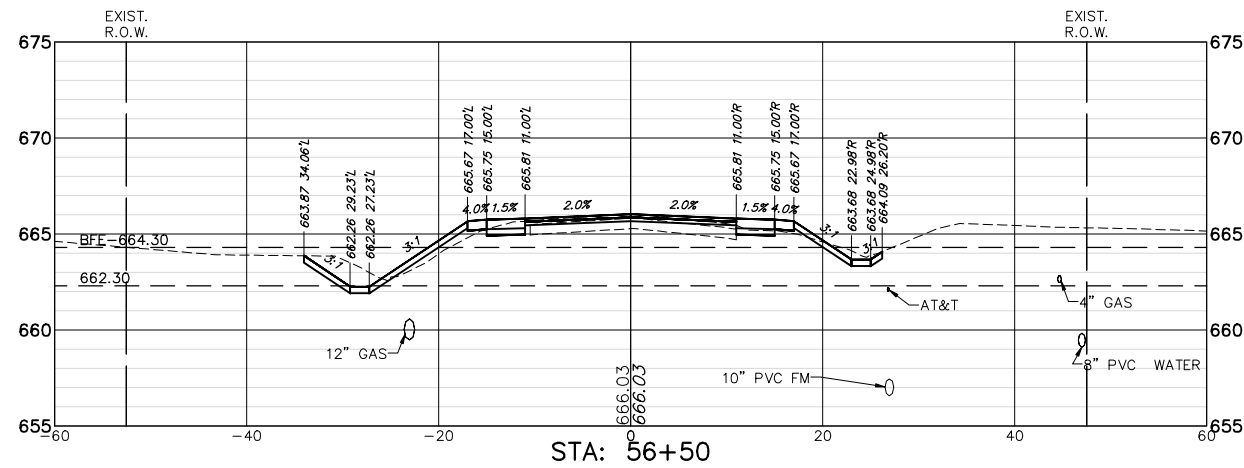

CUT: 15.89 SF
FILL: 3.17 SF

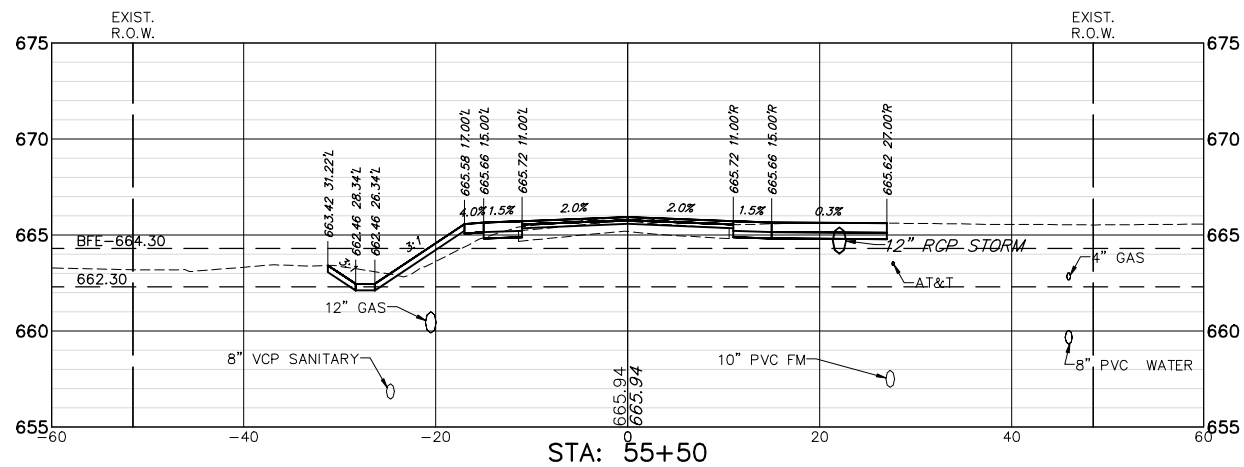


CUT: 19.26 SF
FILL: 4.72 SF

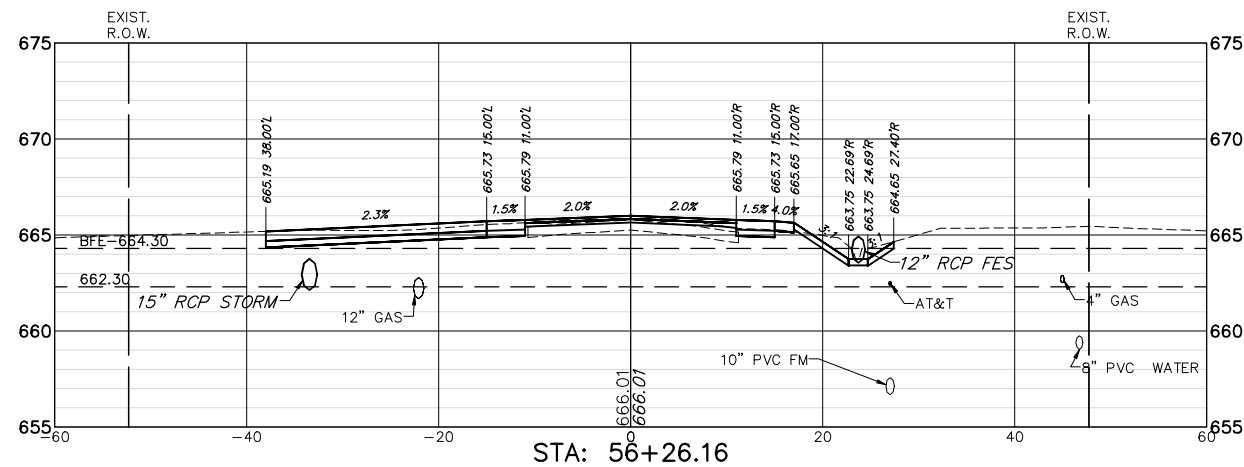


CUT: 25.65 SF
FILL: 0.04 SF



FILE NAME = 9770.609-XS.dwg	USER NAME = DOMINIC OLESAK	DESIGNED - MGFC	REVISED -	STATE OF ILLINOIS DEPARTMENT OF TRANSPORTATION	CROSS SECTIONS SAUNDERS ROAD			FAU RTE	SECTION	COUNTY	TOTAL SHEETS	SHEET NO.
		DRAWN - PJS	REVISED -					2416	21-00020-00-RS	LAKE	110	101
	PLOT SCALE = 1" = .0833'	CHECKED - MGFC	REVISED -					CONTRACT # 61K96				
	PLOT DATE = 12/20/2024 11:52 AM	DATE - 12.23.2024	REVISED -					ILLINOIS FED. AID PROJECT				
SCALE AS NOTED			SHEET NO. 25 OF 34 SHEETS			STA: 55+50.00 TO STA: 57+00.00						

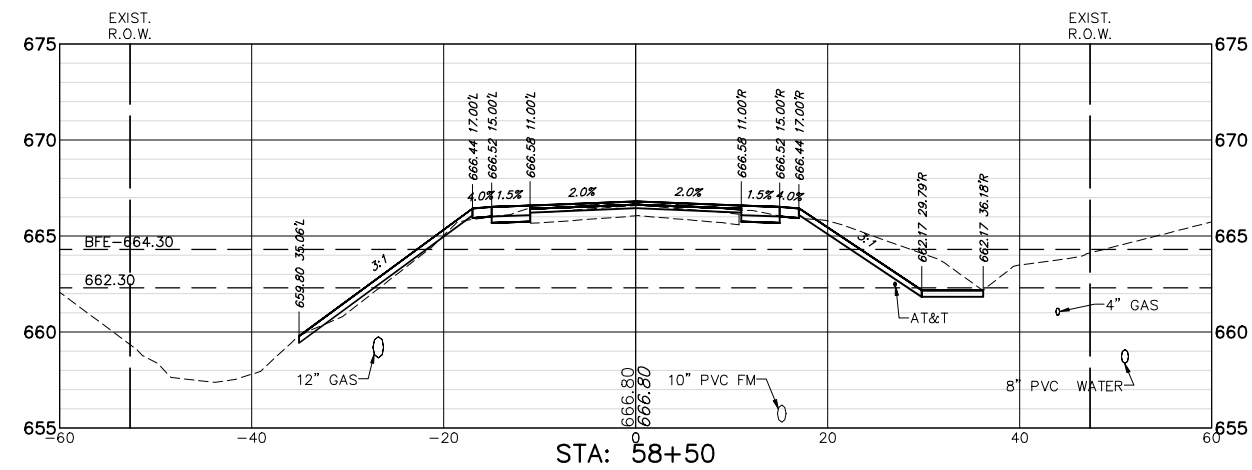


CUT: 29.43 SF
FILL: 2.49 SF

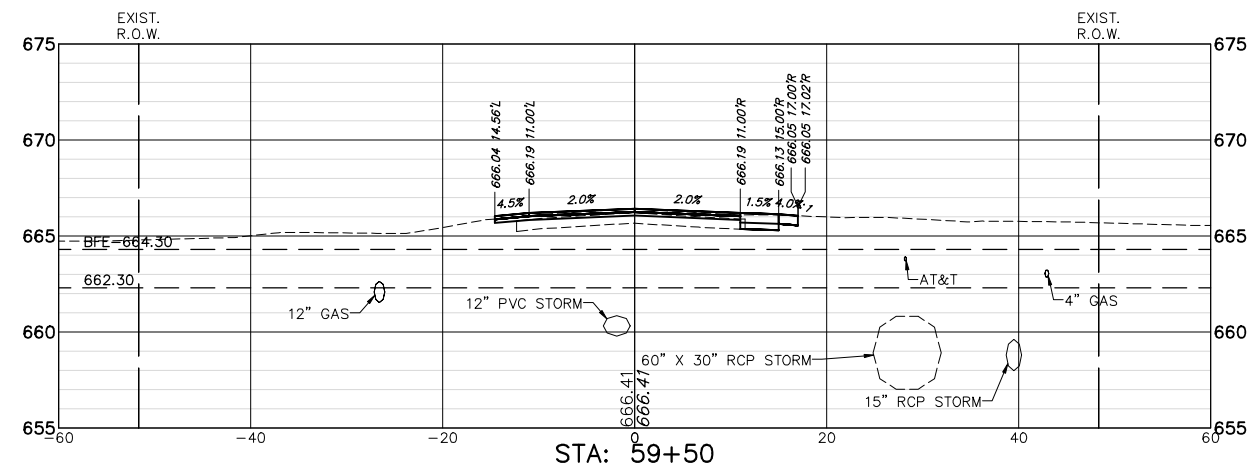


CUT: 3.80 SF
FILL: 0.00 SF

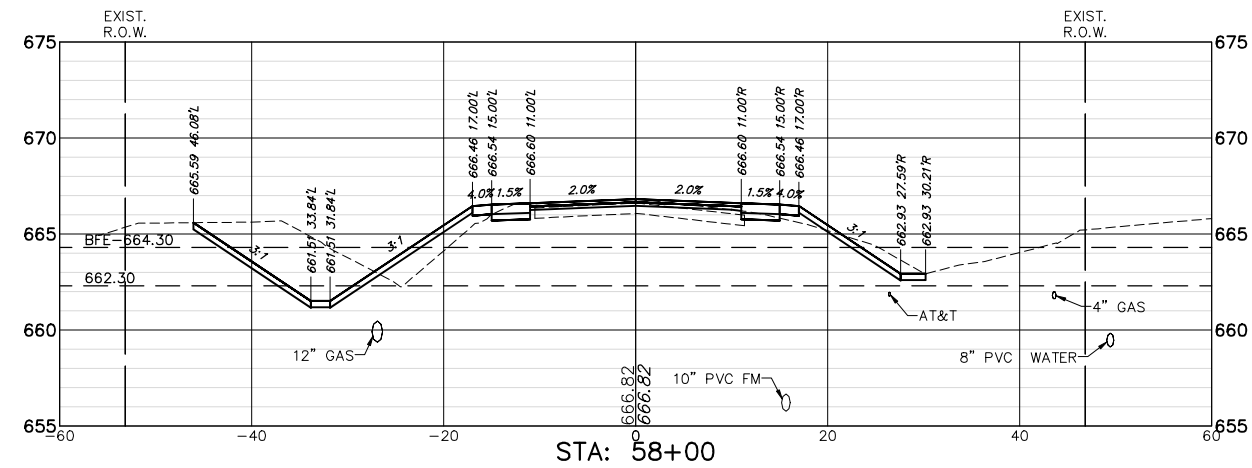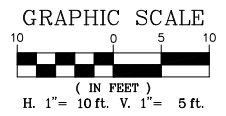


CUT: 54.13 SF
FILL: 11.11 SF

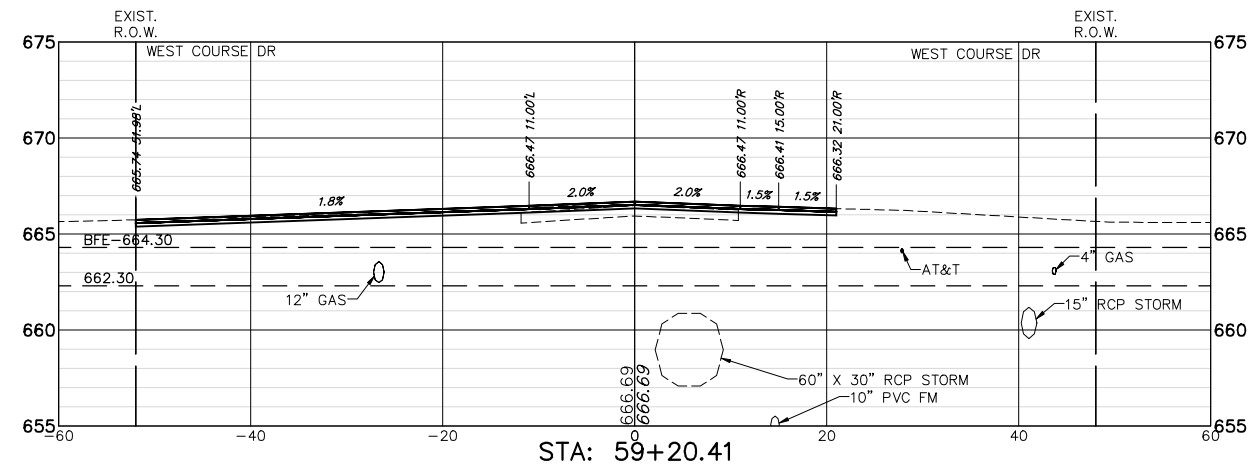

CUT: 0.00 SF
FILL: 0.00 SF


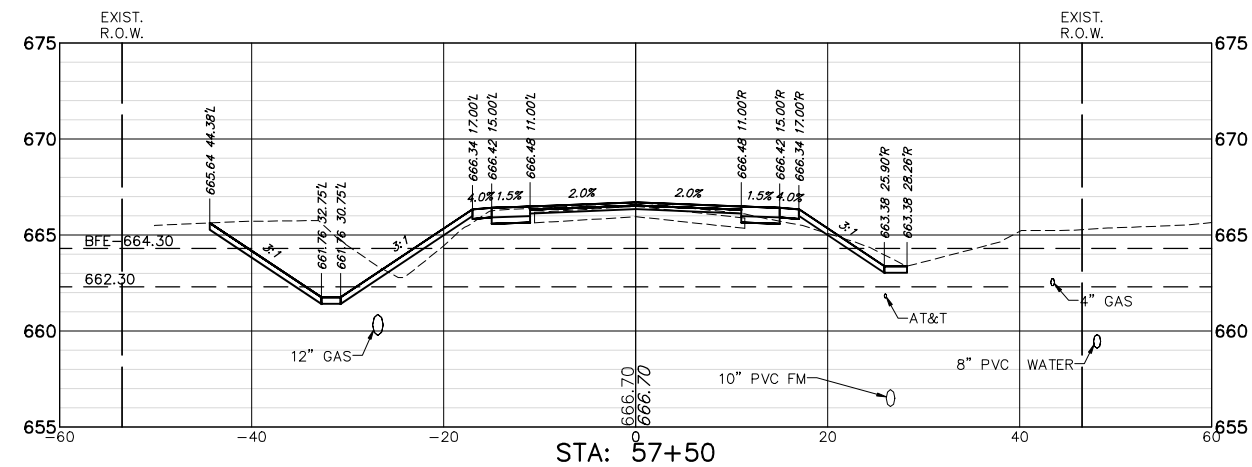


CUT: 52.20 SF
FILL: 5.92 SF

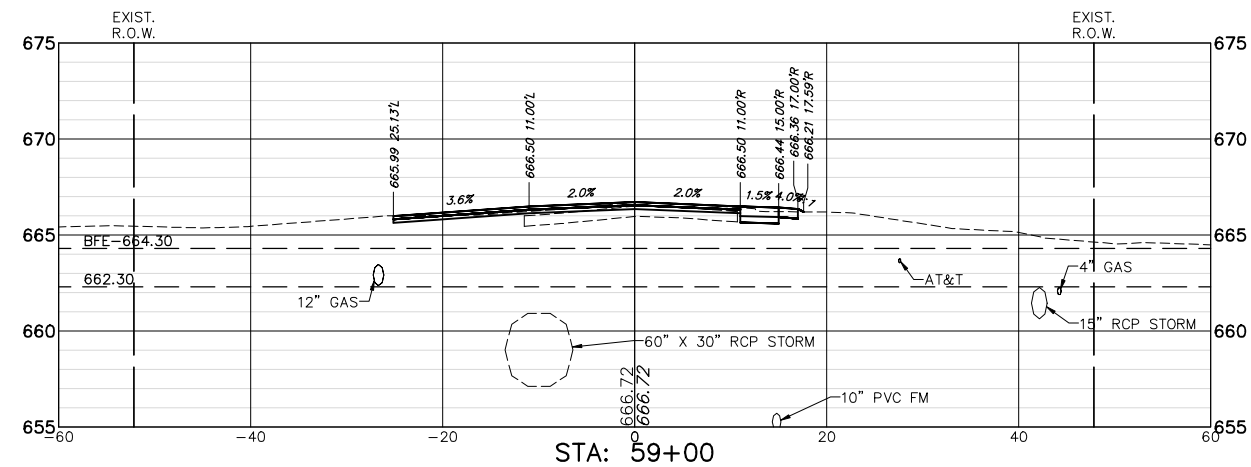


CUT: 2.19 SF
FILL: 0.04 SF


FILE NAME = 9770.609-XS.dwg	USER NAME = DOMINIC OLESAK	DESIGNED - MGFC	REVISED -	STATE OF ILLINOIS DEPARTMENT OF TRANSPORTATION	CROSS SECTIONS SAUNDERS ROAD			FAU RTE	SECTION	COUNTY	TOTAL SHEETS	SHEET NO.
		DRAWN - PJS	REVISED -					2416	21-00020-00-RS	LAKE	110	102
	PLOT SCALE = 1" = .0833'	CHECKED - MGFC	REVISED -		CONTRACT #:					61K96		
	PLOT DATE = 12/20/2024 11:52 AM	DATE - 12.23.2024	REVISED -		SCALE AS NOTED		SHEET NO. 26 OF 34 SHEETS	STA 57+50.00 TO STA 59+50.00		ILLINOIS FED. AID PROJECT		

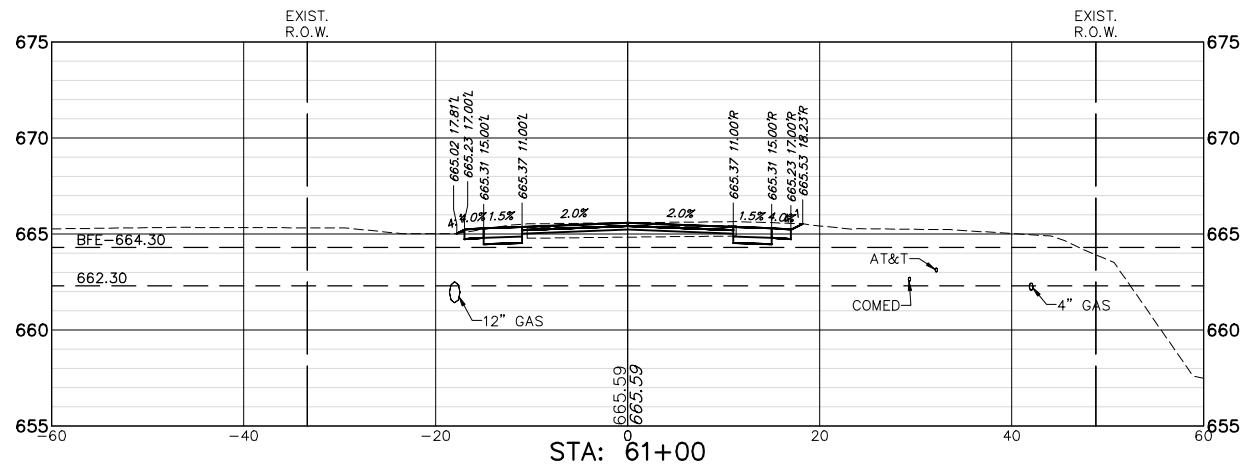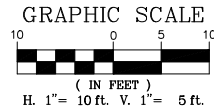


CUT: 10.53 SF
FILL: 0.06 SF

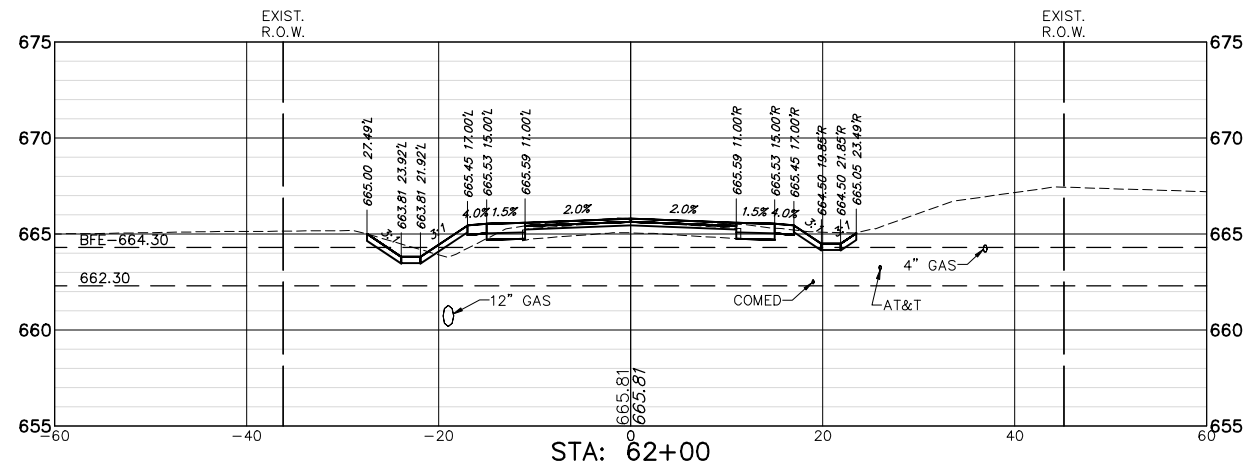


CUT: 13.65 SF
FILL: 2.92 SF

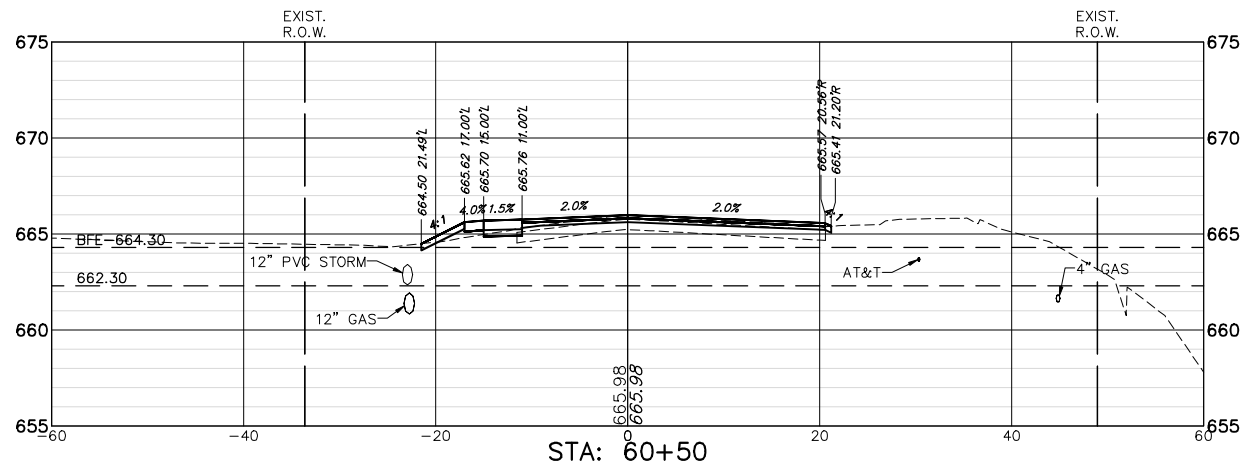


CUT: 1.23 SF
FILL: 1.18 SF

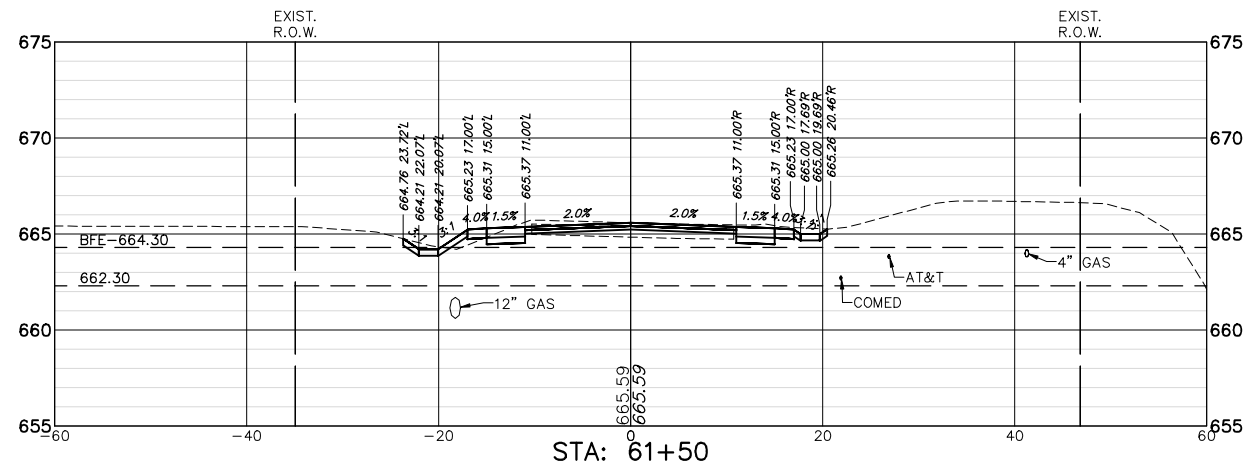

CUT: 12.57 SF
FILL: 0.81 SF

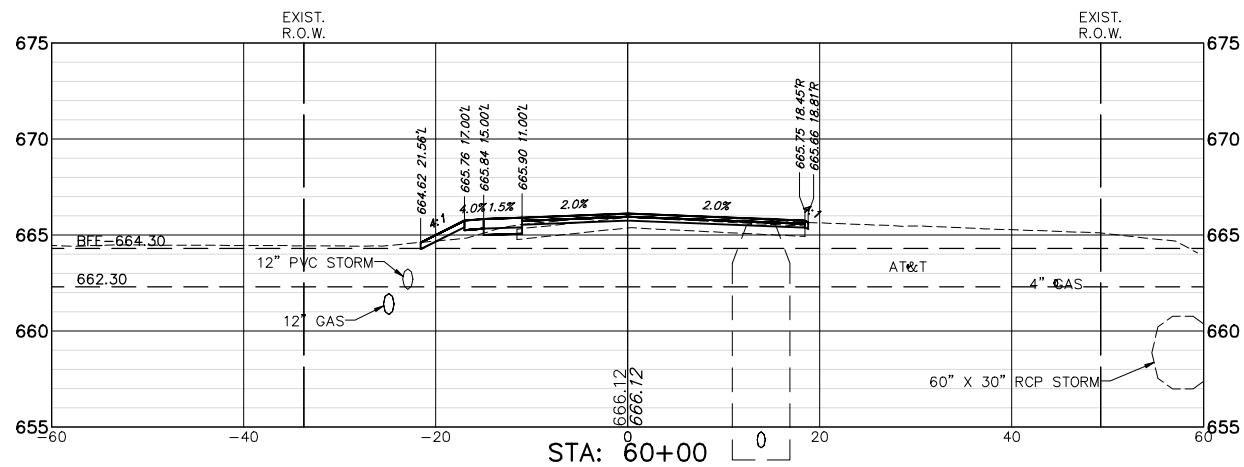

CUT: 4.58 SF
FILL: 1.50 SF

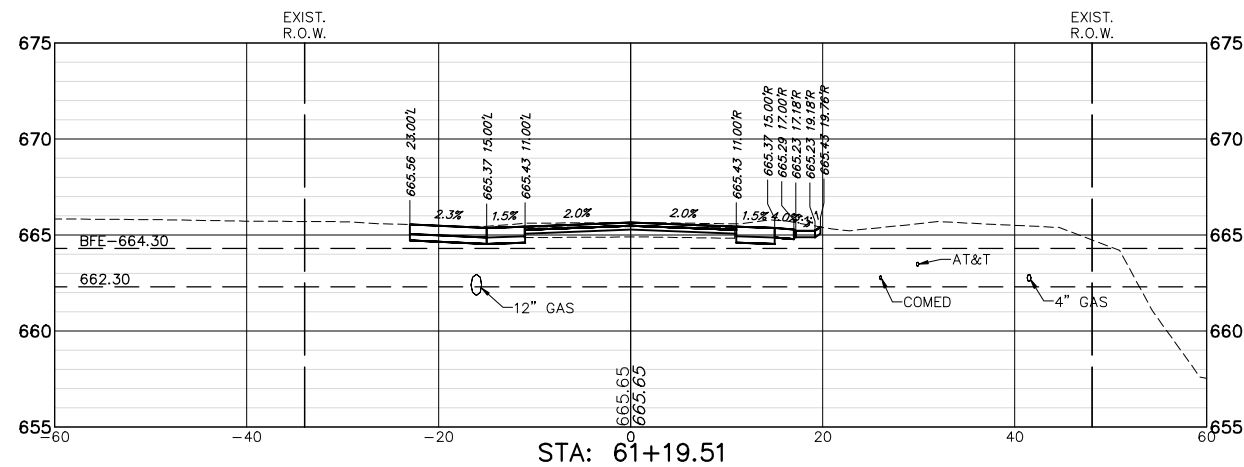

CUT: 18.73 SF
FILL: 0.00 SF

FILE NAME = 9770.609-XS.dwg

USER NAME = DOMINIC OLESIAK

DESIGNED - MGFC

REVISED -

DRAWN - PJS

CHECKED - MGFC

REVISED -

PLOT SCALE = 1" = .0833'

DATE - 12.23.2024

REVISED -

PLOT DATE = 12/20/2024 11:53 AM



STATE OF ILLINOIS
DEPARTMENT OF TRANSPORTATION

CROSS SECTIONS
SAUNDERS ROAD


SCALE AS NOTED SHEET NO. 27 OF 34 SHEETS STA: 60+00.00 TO STA: 62+00.00

FAU. RTE.	SECTION	COUNTY	TOTAL SHEETS	SHEET NO.
2416	21-00020-00-RS	LAKE	110	103
CONTRACT # 61K96				


ILLINOIS FED. AID PROJECT

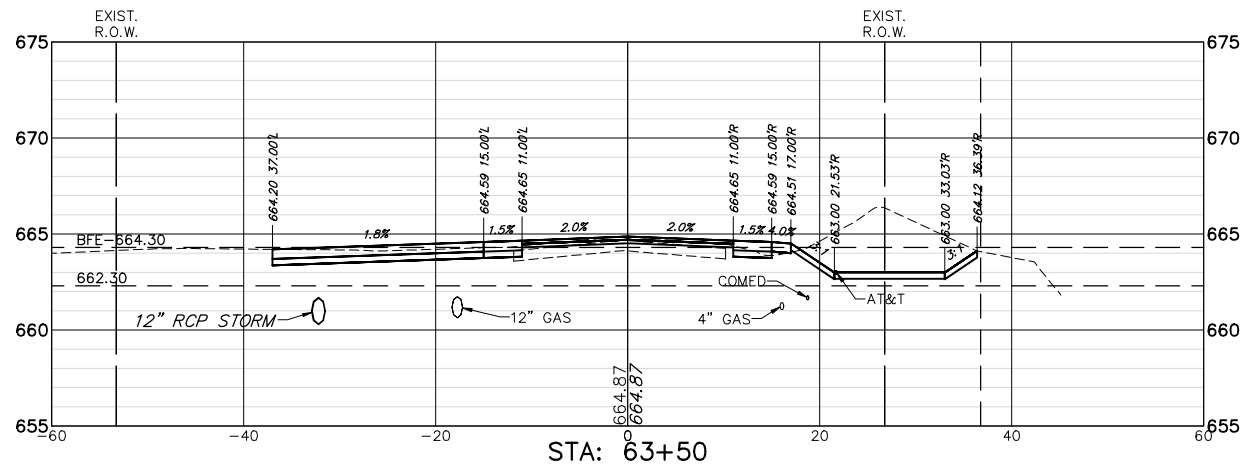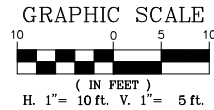


CUT: 59.81 SF
FILL: 0.23 SF

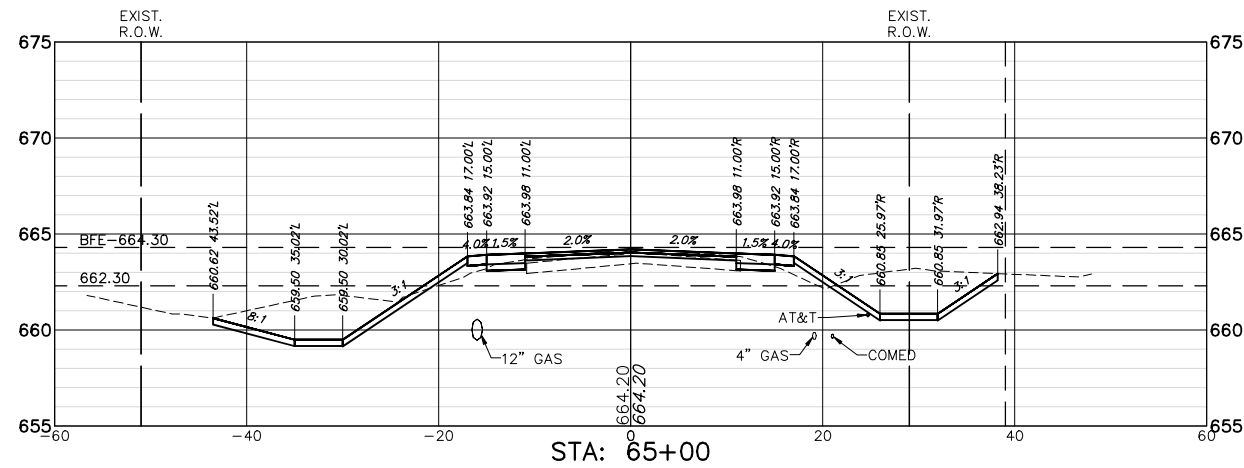


CUT: 68.79 SF
FILL: 4.06 SF

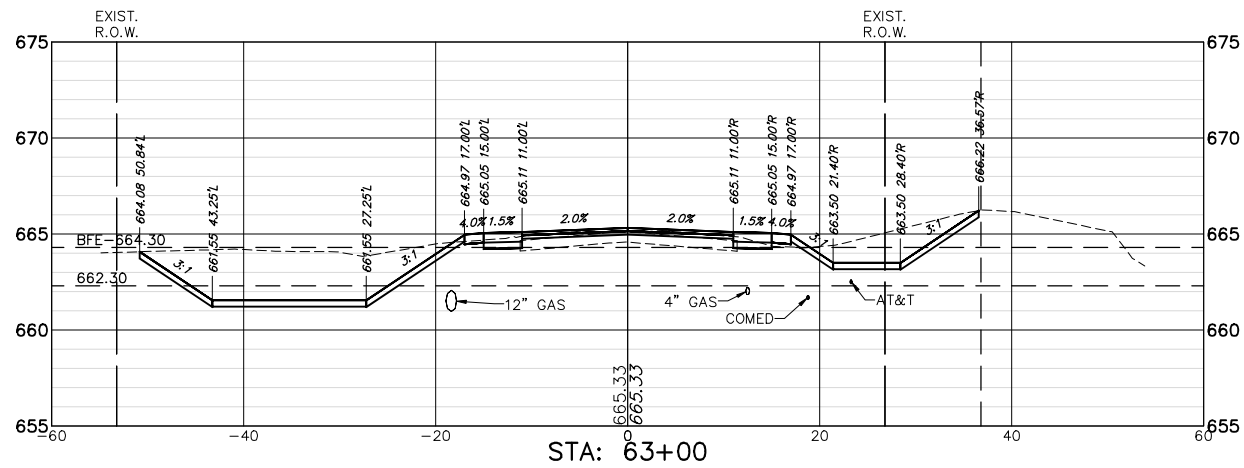


CUT: 100.49 SF
FILL: 0.48 SF

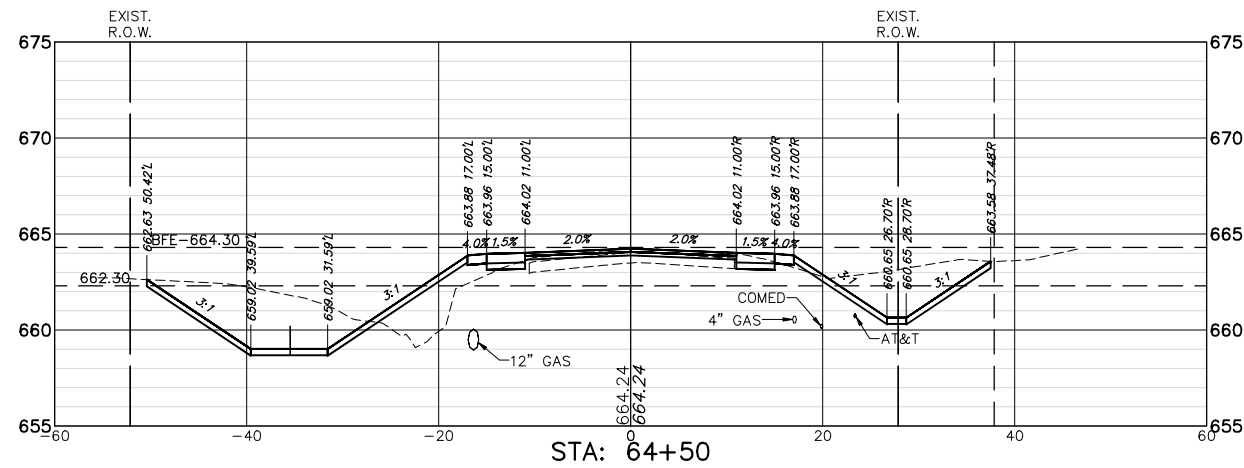

CUT: 86.20 SF
FILL: 18.28 SF

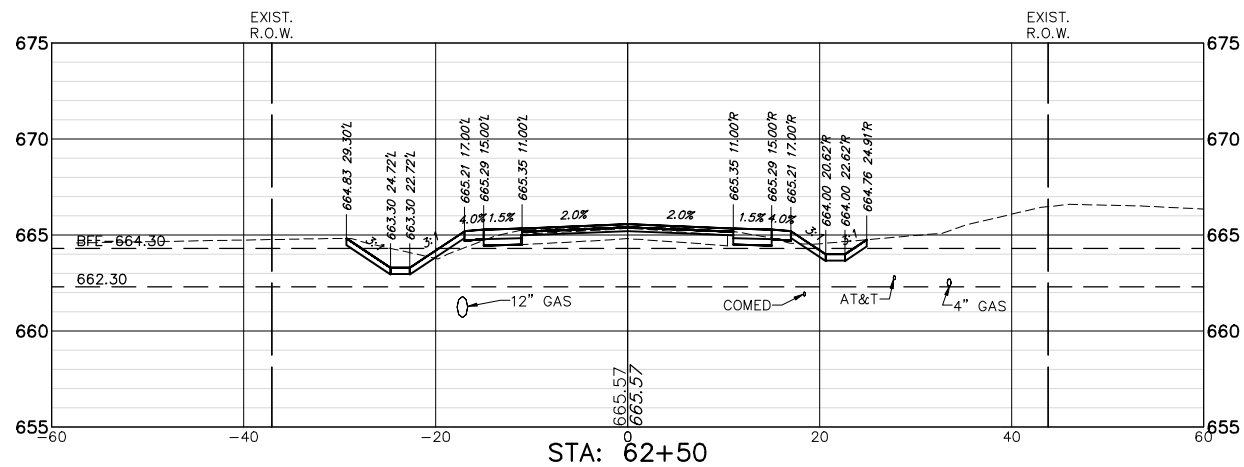

CUT: 16.75 SF
FILL: 1.60 SF

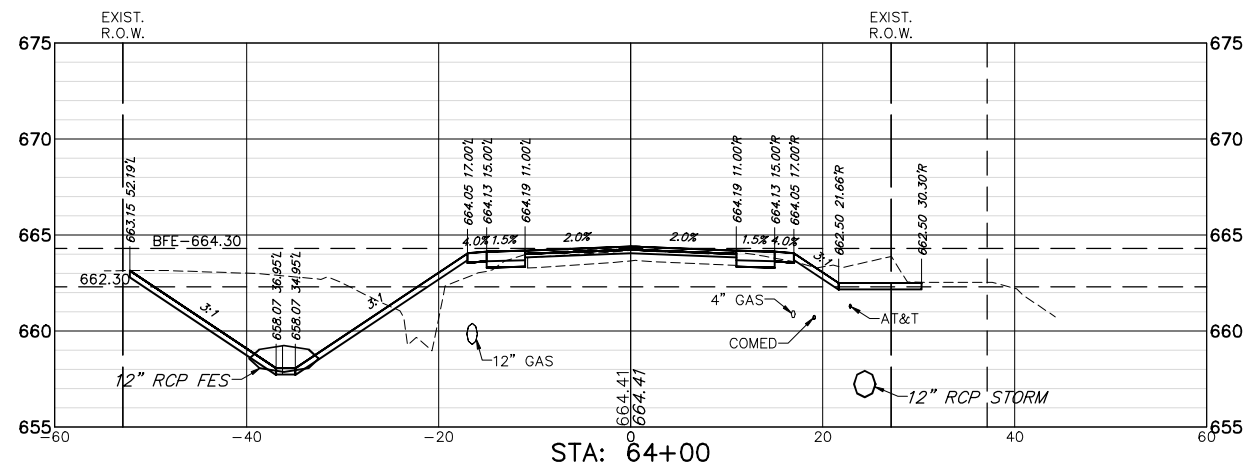

CUT: 98.61 SF
FILL: 13.51 SF

FILE NAME = 9770.609-XS.dwg

USER NAME = DOMINIC OLESAK

DESIGNED - MGFC

REVISED -

DRAWN - PJS

REVISED -

CHECKED - MGFC

REVISED -

DATE - 12.23.2024



REVISED -

STATE OF ILLINOIS
DEPARTMENT OF TRANSPORTATION


CROSS SECTIONS
SAUNDERS ROAD

SCALE AS NOTED SHEET NO. 28 OF 34 SHEETS STA: 62+50.00 TO STA: 65+00.00


FAU. RTE.	SECTION	COUNTY	TOTAL SHEETS	SHEET NO.
2416	21-00020-00-RS	LAKE	110	104
		CONTRACT #: 61K96		
ILLINOIS FED. AID PROJECT				

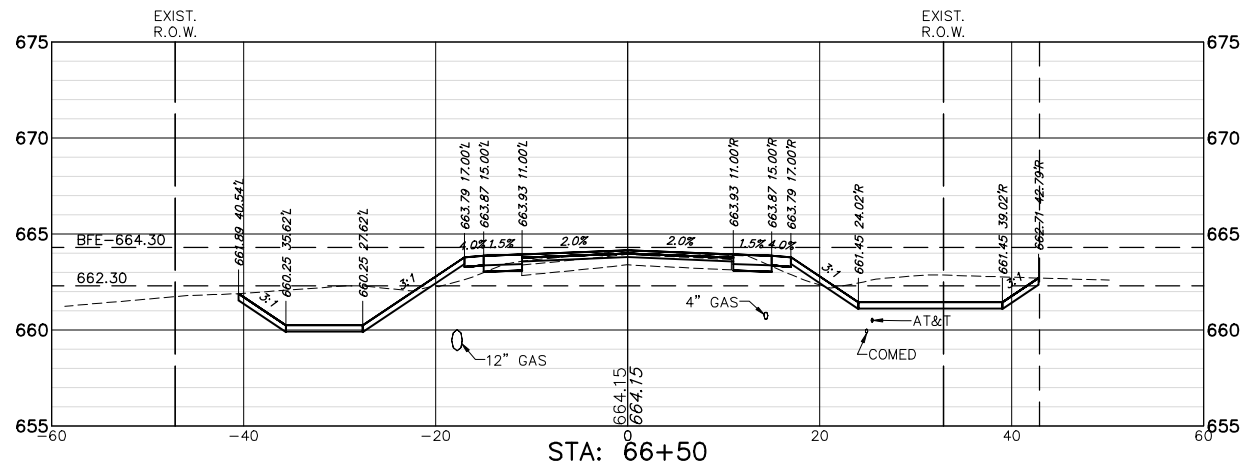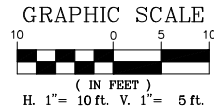


CUT: 66.66 SF
FILL: 4.12 SF

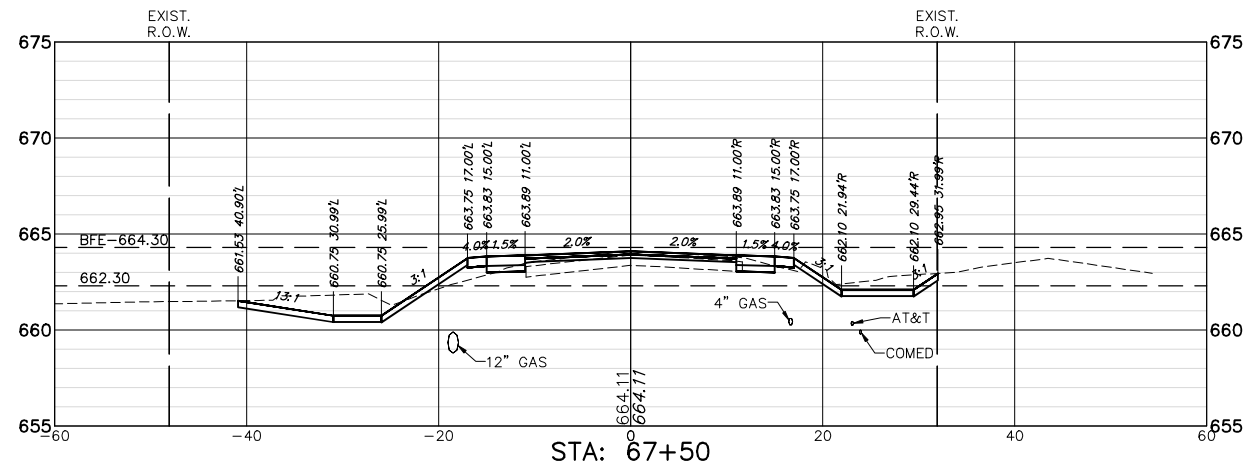


CUT: 31.09 SF
FILL: 3.15 SF

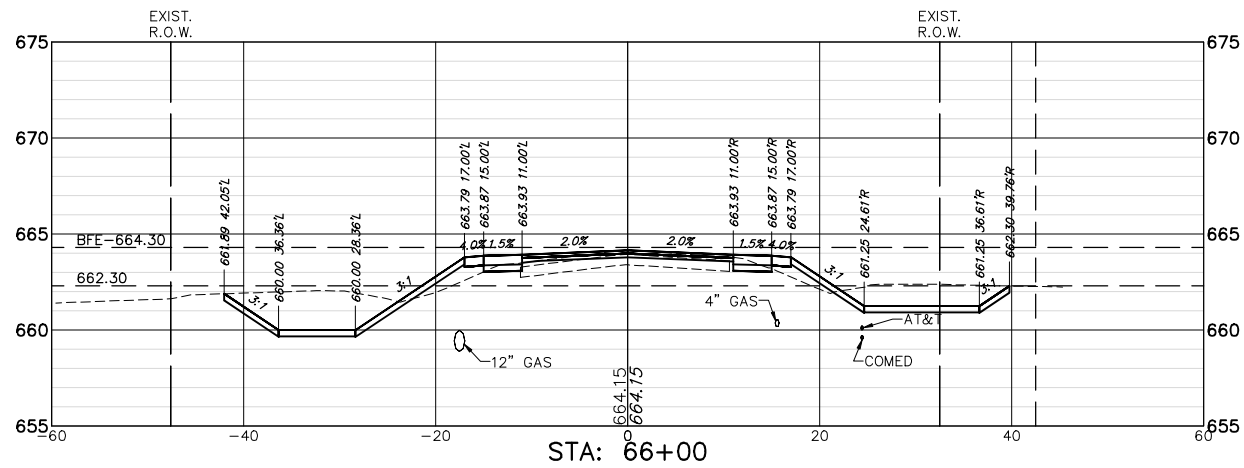


CUT: 58.11 SF
FILL: 6.08 SF

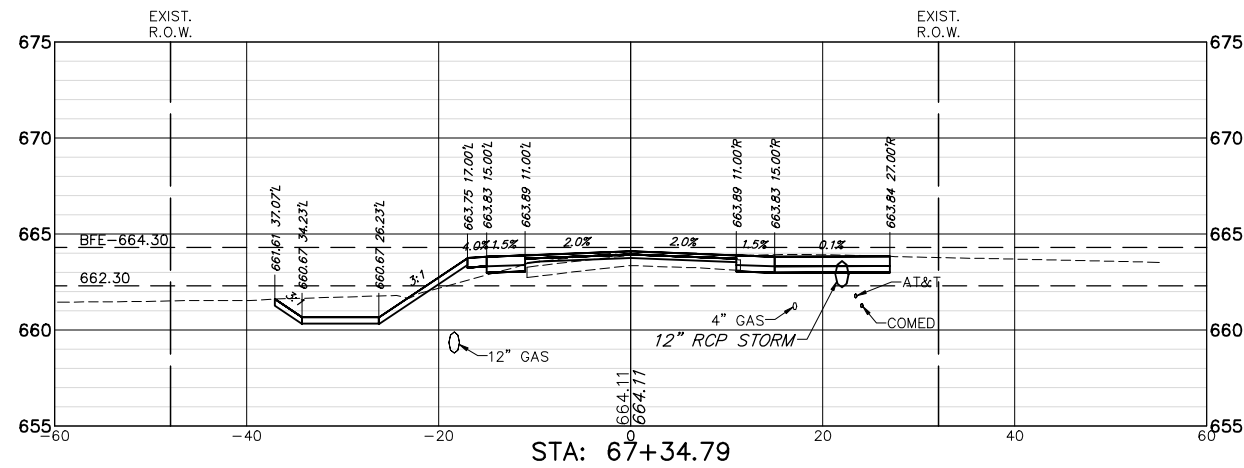

CUT: 31.23 SF
FILL: 2.89 SF

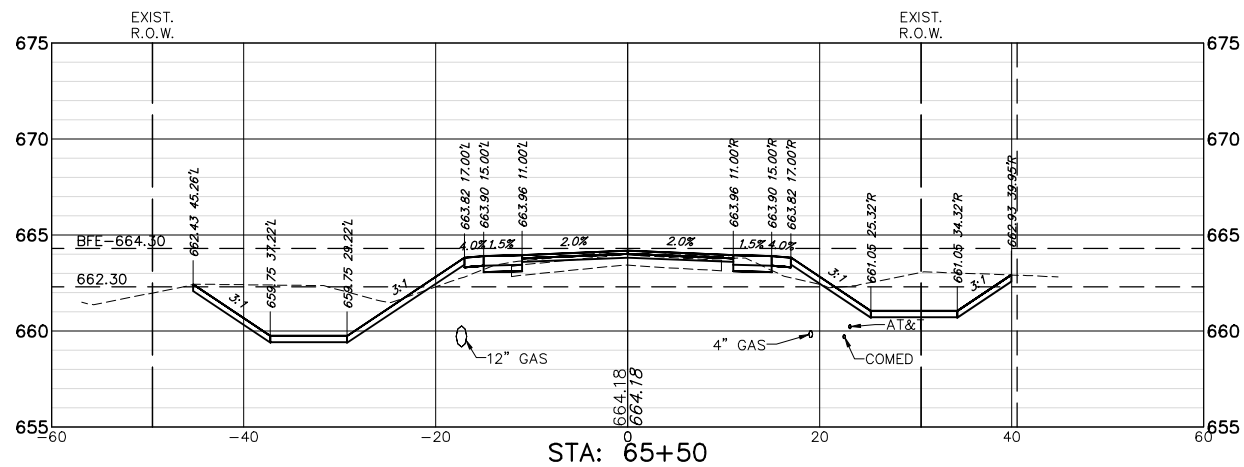


CUT: 79.80 SF
FILL: 3.92 SF

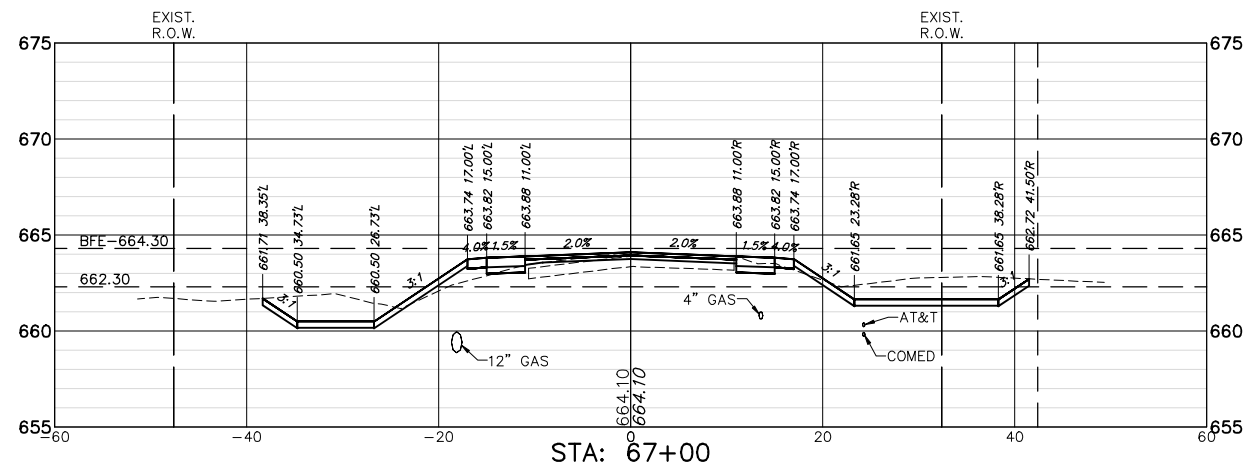


CUT: 47.87 SF
FILL: 3.32 SF


FILE NAME = 9770.609-XS.dwg	USER NAME = DOMINIC OLESAK	DESIGNED - MGFC	REVISED -	STATE OF ILLINOIS DEPARTMENT OF TRANSPORTATION	CROSS SECTIONS SAUNDERS ROAD			FAU. RTE.	SECTION	COUNTY	TOTAL SHEETS	SHEET NO.
		DRAWN - PJS	REVISED -					2416	21-00020-00-RS	LAKE	110	105
	PLOT SCALE = 1" = .0833'	CHECKED - MGFC	REVISED -					CONTRACT #:				61K96
	PLOT DATE = 12/20/2024 11:54 AM	DATE - 12.23.2024	REVISED -					ILLINOIS FED. AID PROJECT				
					SCALE AS NOTED	SHEET NO. 29 OF 34 SHEETS	STA. 65+50.00 TO STA. 67+50.00					

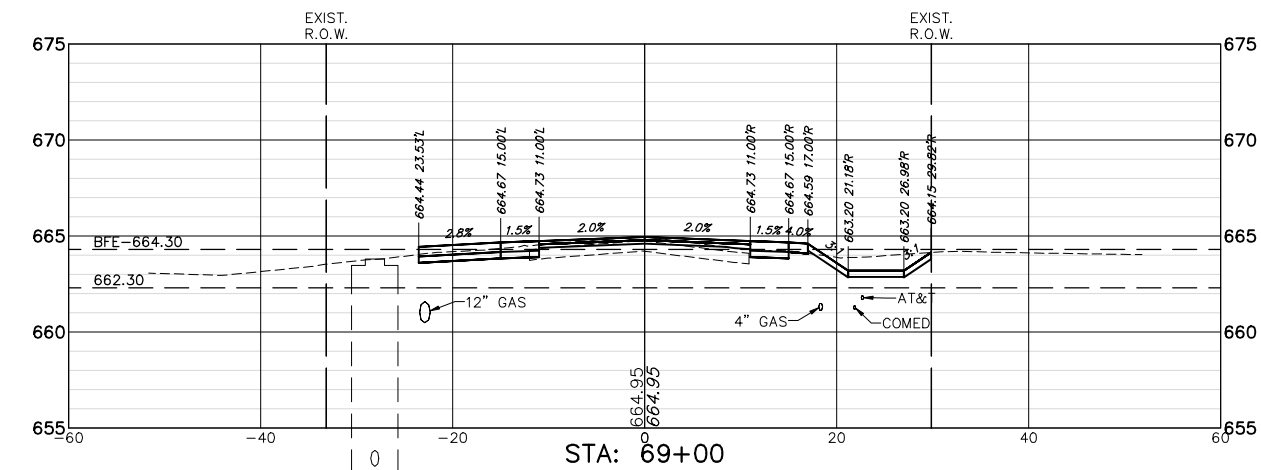


CUT: 17.41 SF
FILL: 0.07 SF

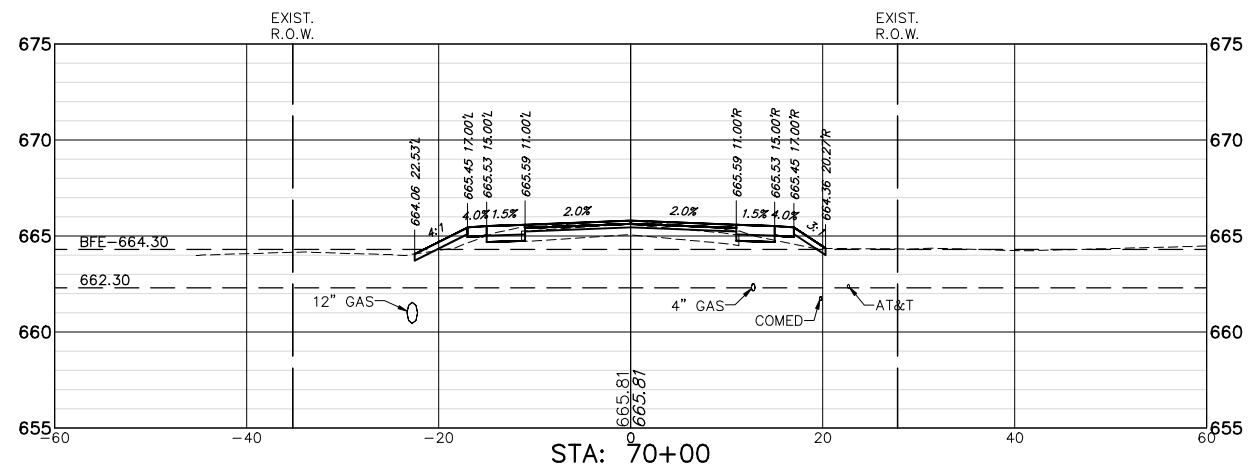


CUT: 3.46 SF
FILL: 2.54 SF

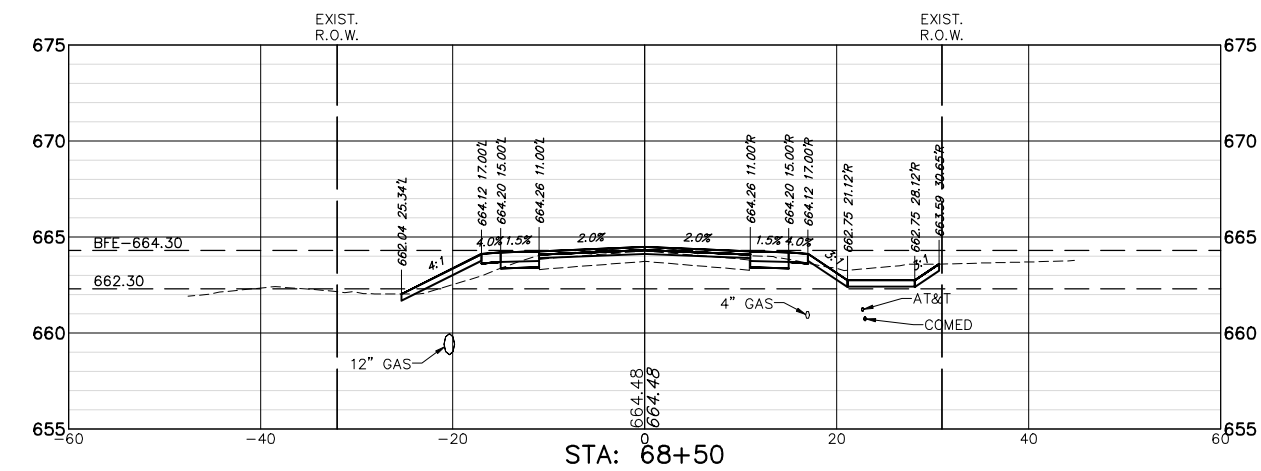


CUT: 14.49 SF
FILL: 4.14 SF

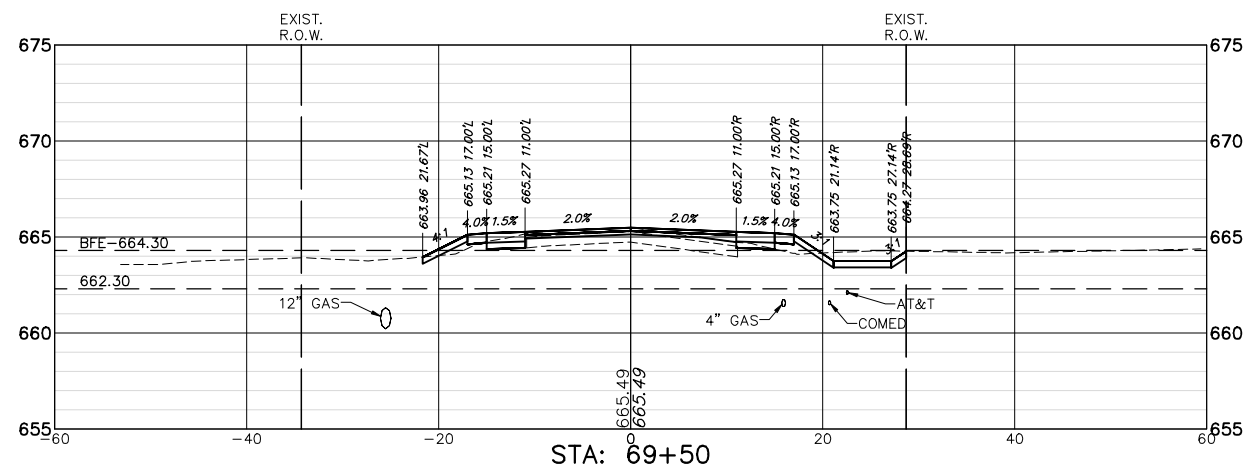


CUT: 10.07 SF
FILL: 2.36 SF

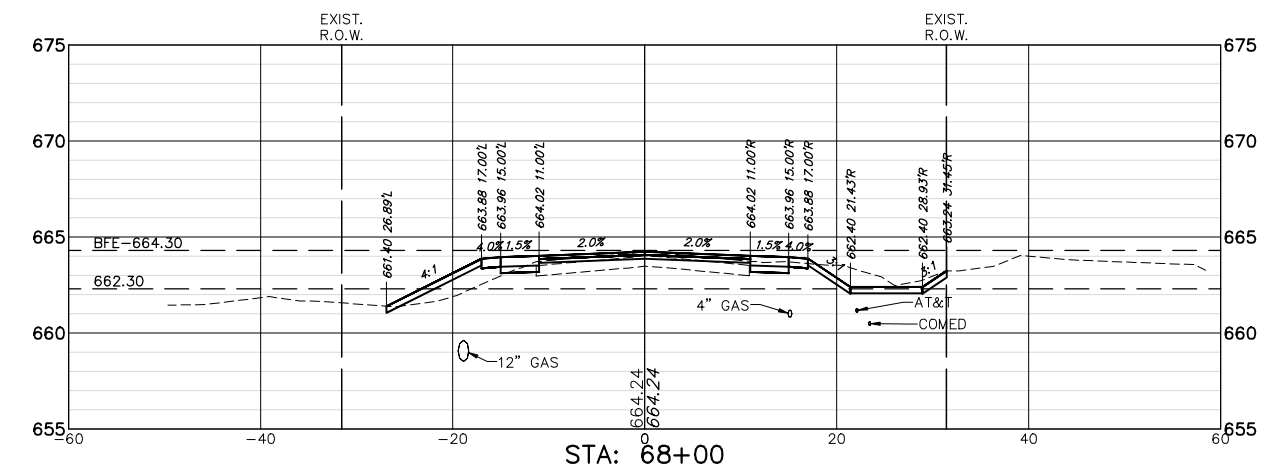

CUT: 14.43 SF
FILL: 6.93 SF

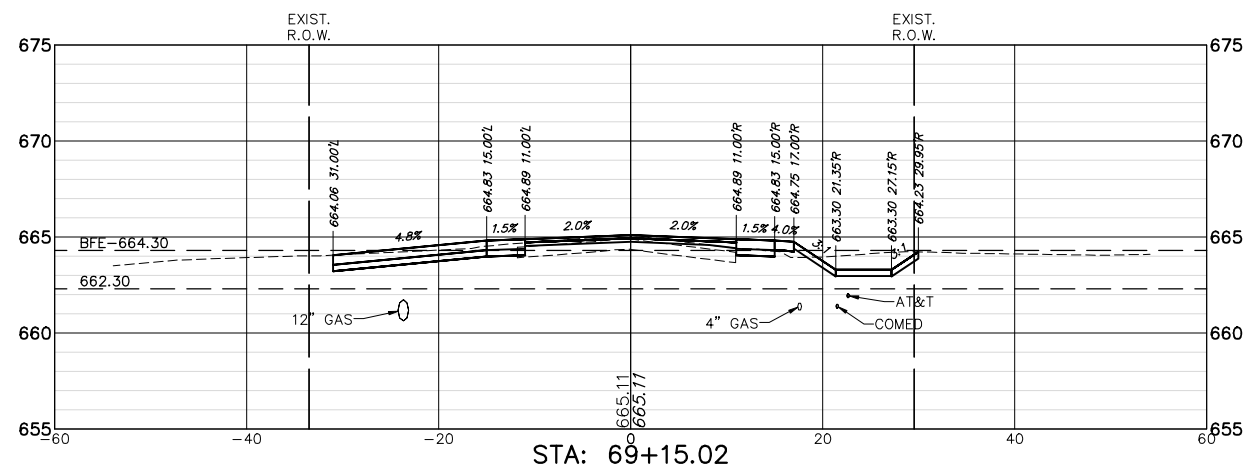

CUT: 23.86 SF
FILL: 0.70 SF

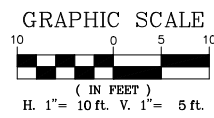

FILE NAME = 9770.609-XS.dwg

USER NAME = DOMINIC OLESAK

DESIGNED - MGFC

REVISED -

DRAWN - PJS

REVISED -

CHECKED - MGFC

REVISED -

DATE - 12.23.2024



REVISED -

STATE OF ILLINOIS
DEPARTMENT OF TRANSPORTATION


CROSS SECTIONS
SAUNDERS ROAD

SCALE AS NOTED SHEET NO. 30 OF 34 SHEETS STA. 68+00.00 TO STA. 70+00.00


FAU. RTE.	SECTION	COUNTY	TOTAL SHEETS	SHEET NO.
2416	21-00020-00-RS	LAKE	110	106
		CONTRACT #: 61K96		
		ILLINOIS FED. AID PROJECT		

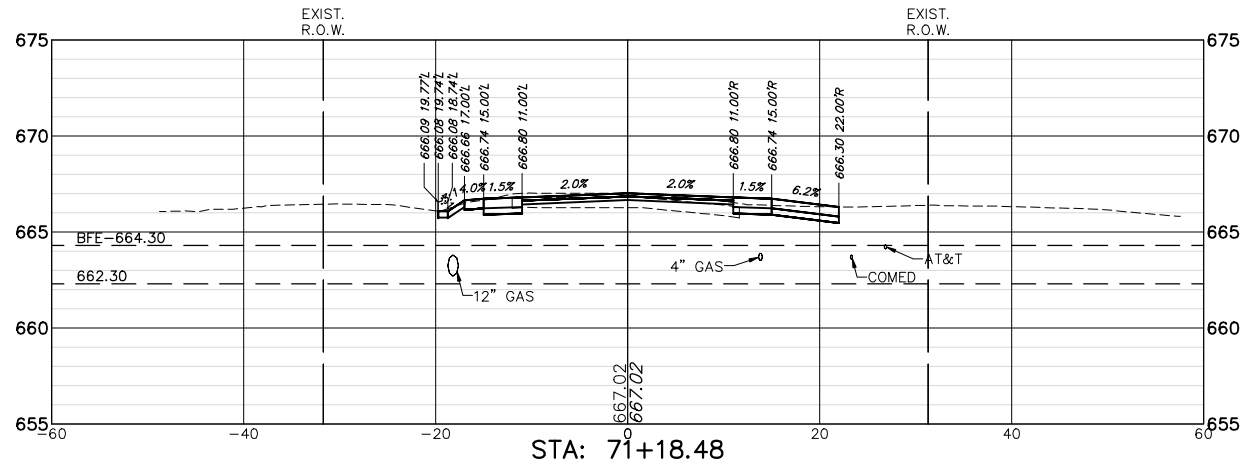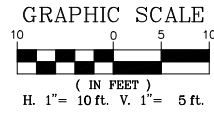


CUT: 10.23 SF
FILL: 0.00 SF

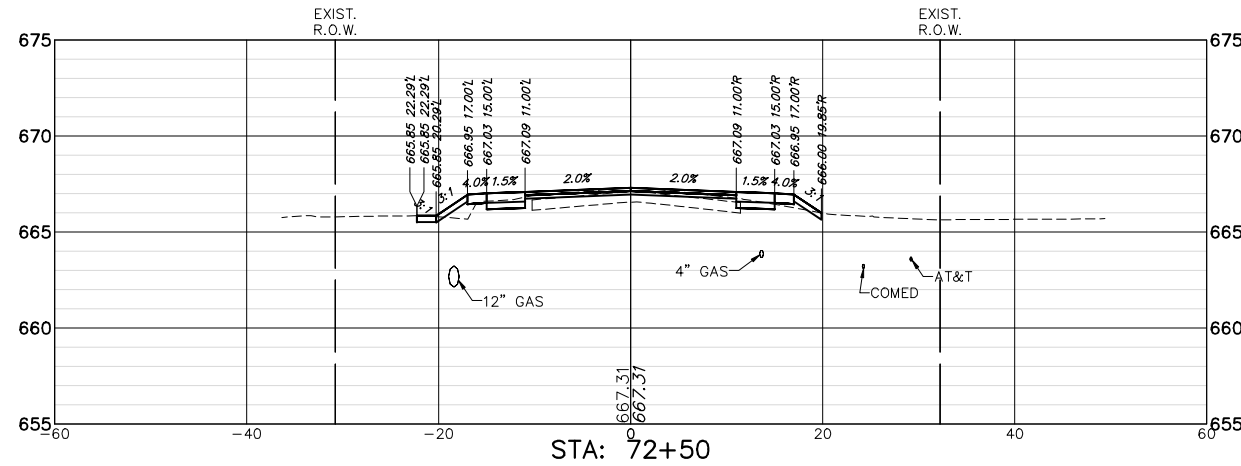


CUT: 4.28 SF
FILL: 2.05 SF

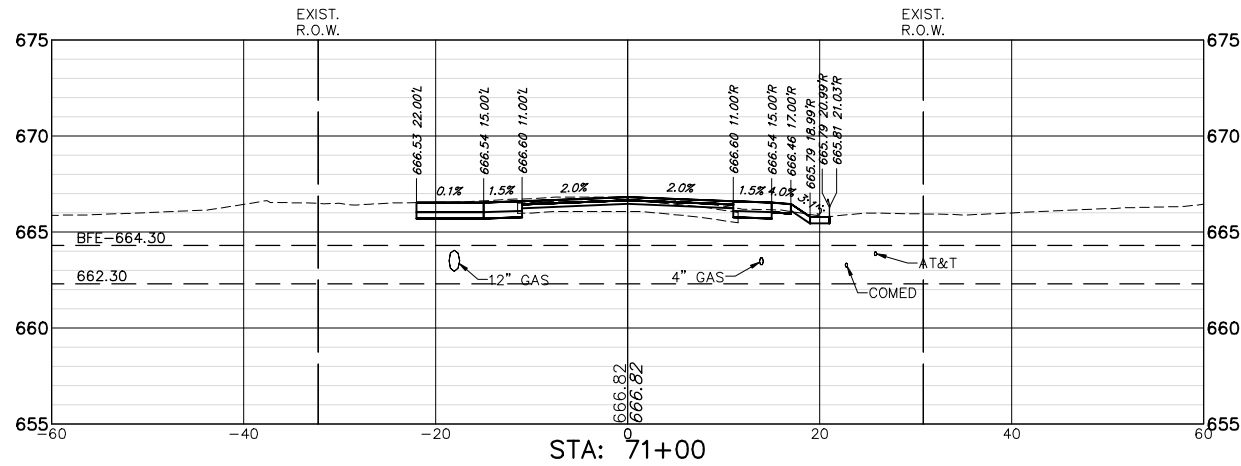


CUT: 12.47 SF
FILL: 0.00 SF

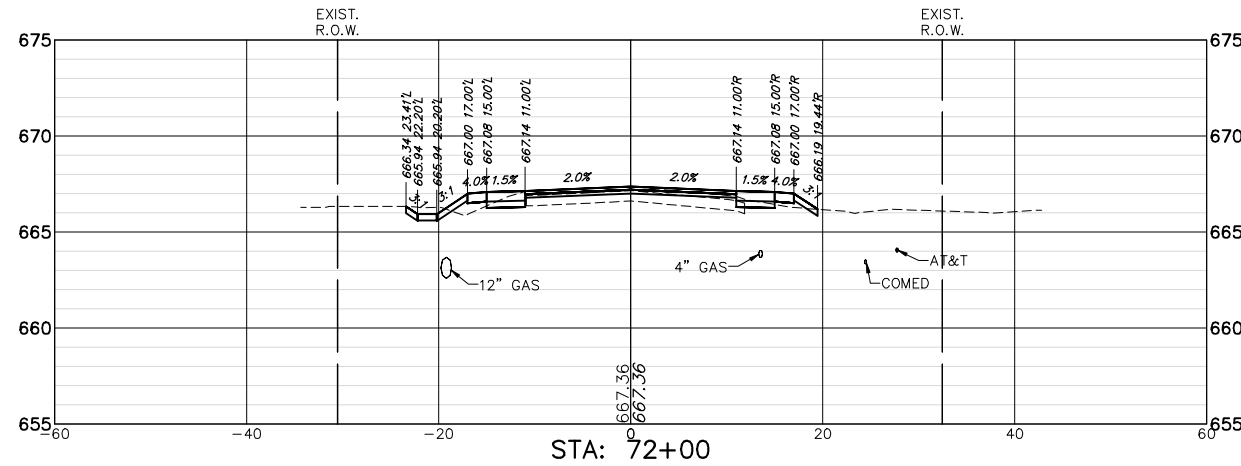

CUT: 6.12 SF
FILL: 2.14 SF


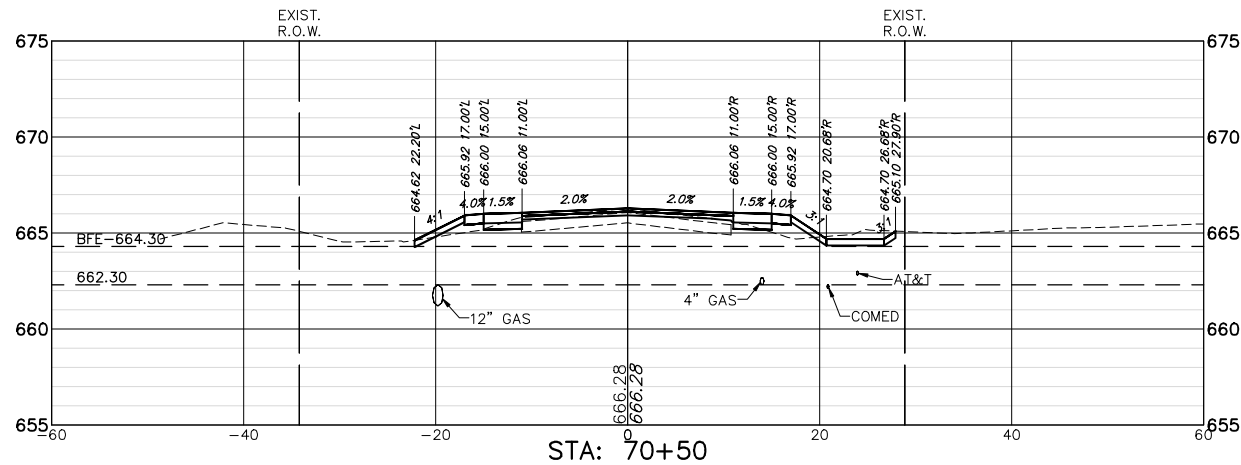


CUT: 6.98 SF
FILL: 3.92 SF

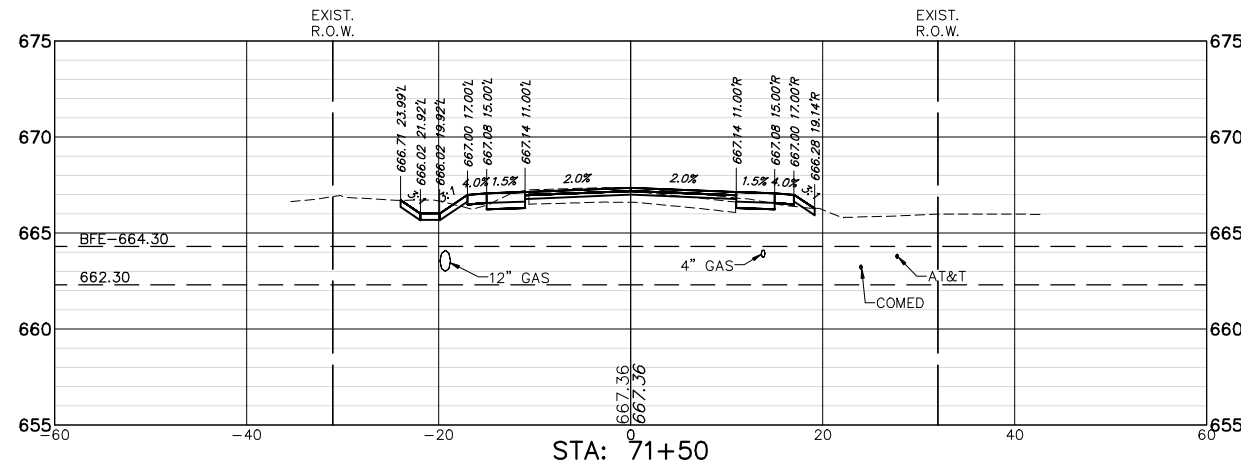


CUT: 8.56 SF
FILL: 0.82 SF


FILE NAME = 9770.609-XS.dwg	USER NAME = DOMINIC OLESAK	DESIGNED - MGFC	REVISED -	STATE OF ILLINOIS DEPARTMENT OF TRANSPORTATION	CROSS SECTIONS SAUNDERS ROAD			FAU. RTE.	SECTION	COUNTY	TOTAL SHEETS	SHEET NO.
	PLOT SCALE = 1" = .0833'	DRAWN - PJS	REVISED -					2416	21-00020-00-RS	LAKE	110	107
	PLOT DATE = 12/20/2024 11:55 AM	CHECKED - MGFC	REVISED -		SCALE AS NOTED SHEET NO. 31 OF 34 SHEETS STA: 70+50.00 TO STA: 72.50.00			CONTRACT #: 61K96				
		DATE - 12.23.2024	REVISED -					ILLINOIS FED. AID PROJECT				

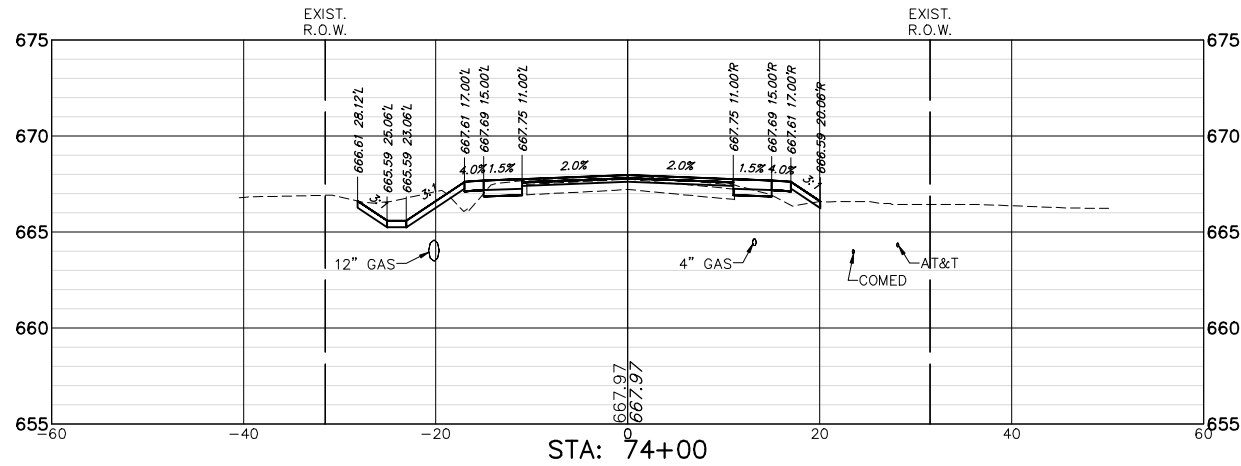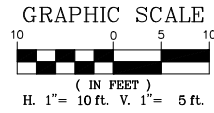


CUT: 13.53 SF
FILL: 4.24 SF

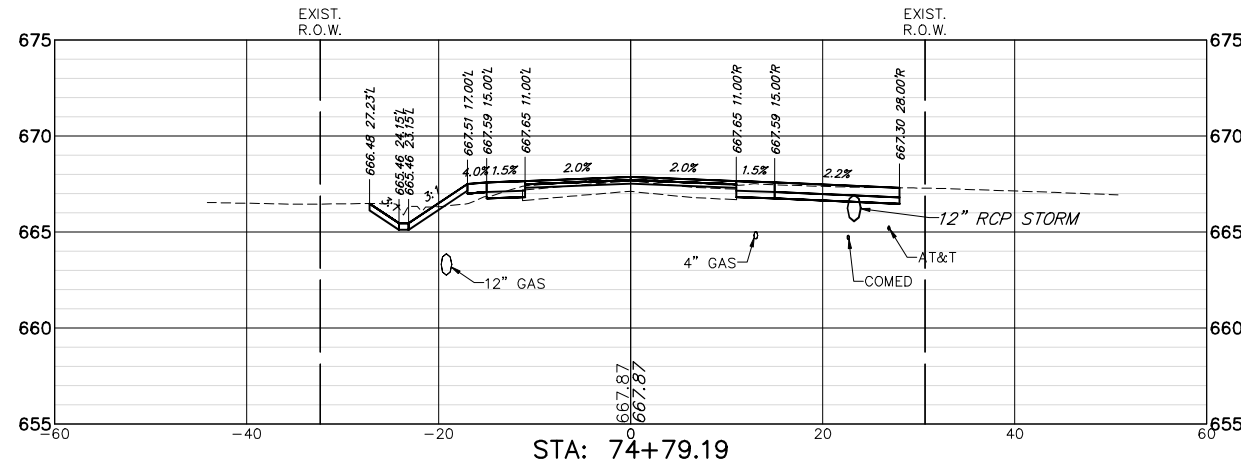


CUT: 18.65 SF
FILL: 1.58 SF

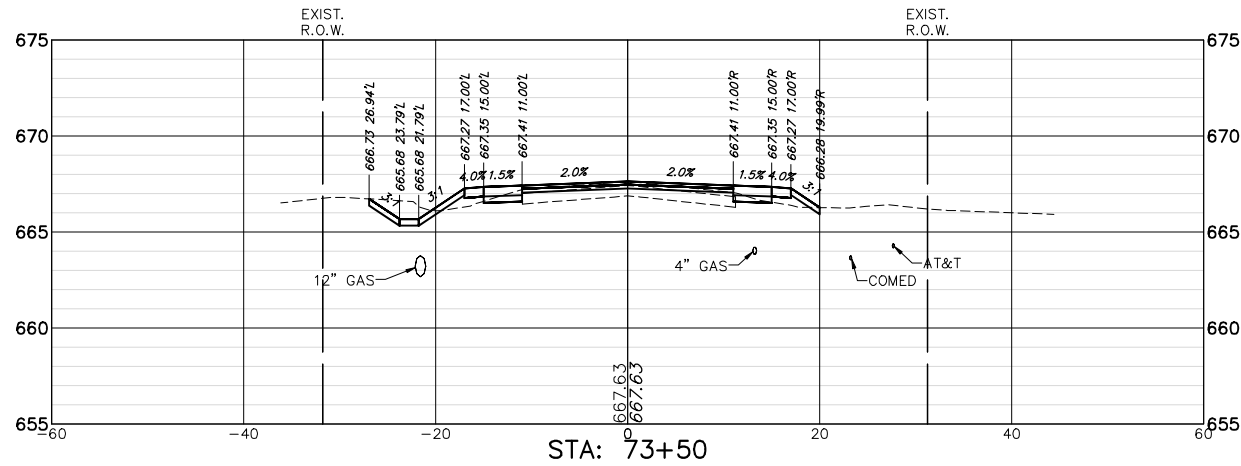


CUT: 8.66 SF
FILL: 2.73 SF

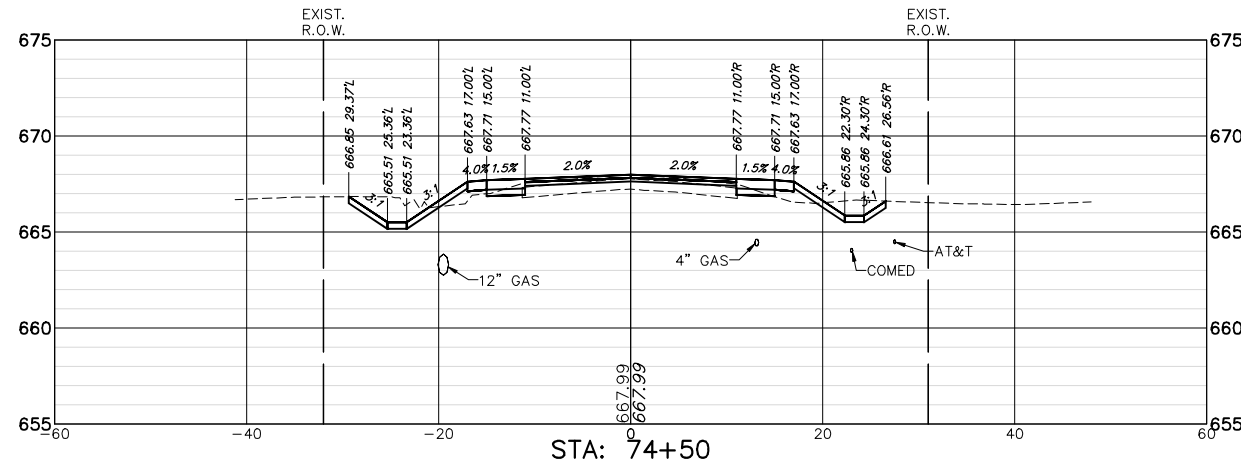

CUT: 17.47 SF
FILL: 3.39 SF

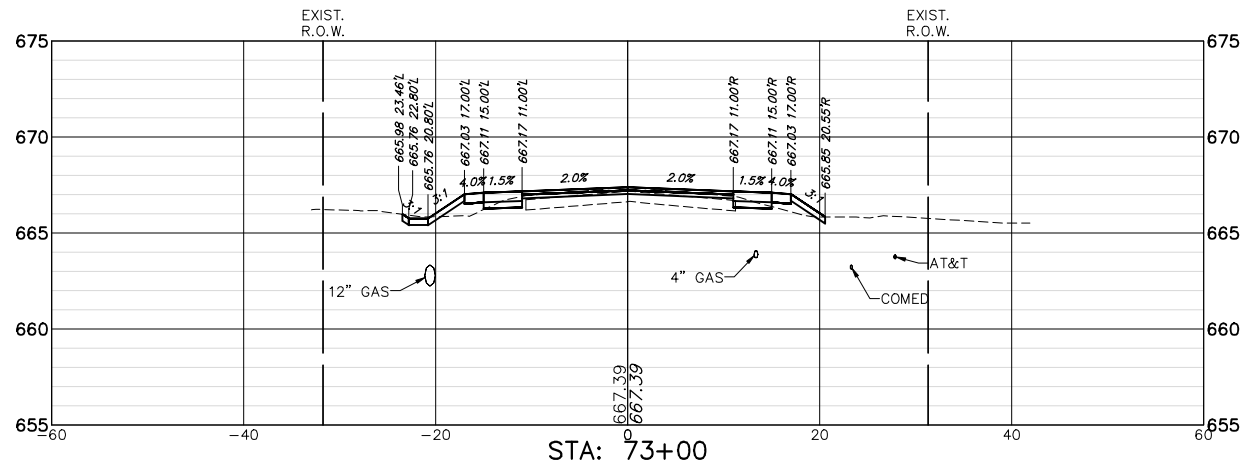

CUT: 4.27 SF
FILL: 3.50 SF

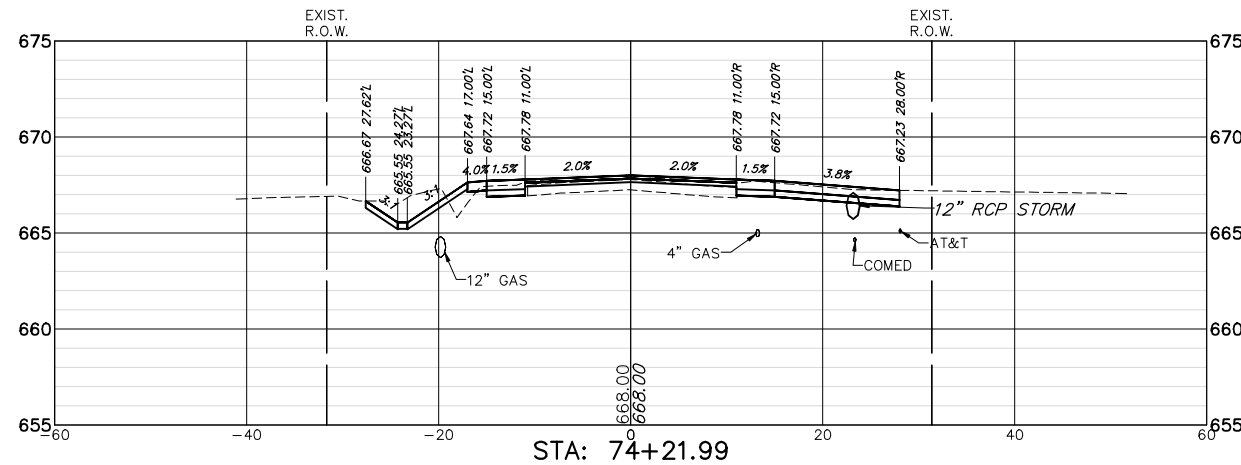

CUT: 24.64 SF
FILL: 1.77 SF

FILE NAME = 9770.609-XS.dwg

USER NAME = DOMINIC OLESAK

DESIGNED - MGFC

REVISED -

DRAWN - PJS

REVISED -

CHECKED - MGFC

REVISED -

DATE - 12.23.2024

REVISED -

STATE OF ILLINOIS
DEPARTMENT OF TRANSPORTATION

CROSS SECTIONS
SAUNDERS ROAD

SCALE AS NOTED

SHEET NO. 32 OF 34 SHEETS

STA: 73+00.00 TO STA: 74+79.19

FAU.

RTE.

SECTION

2416

21-00020-00-RS

COUNTY

LAKE

TOTAL SHEETS


110

SHEET NO.


108

CONTRACT # 61K96



ILLINOIS FED. AID PROJECT

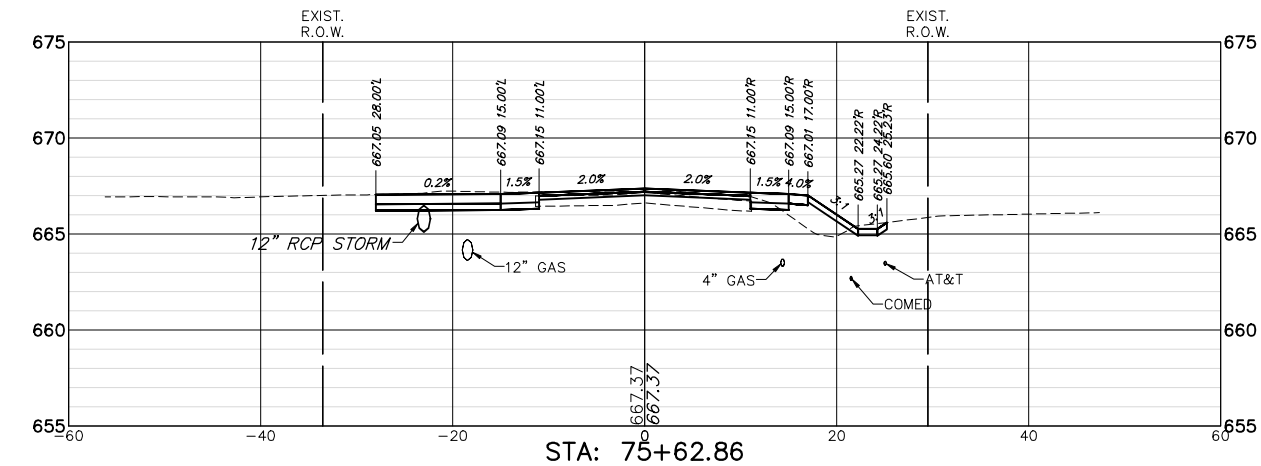


CUT: 18.12 SF
FILL: 6.01 SF

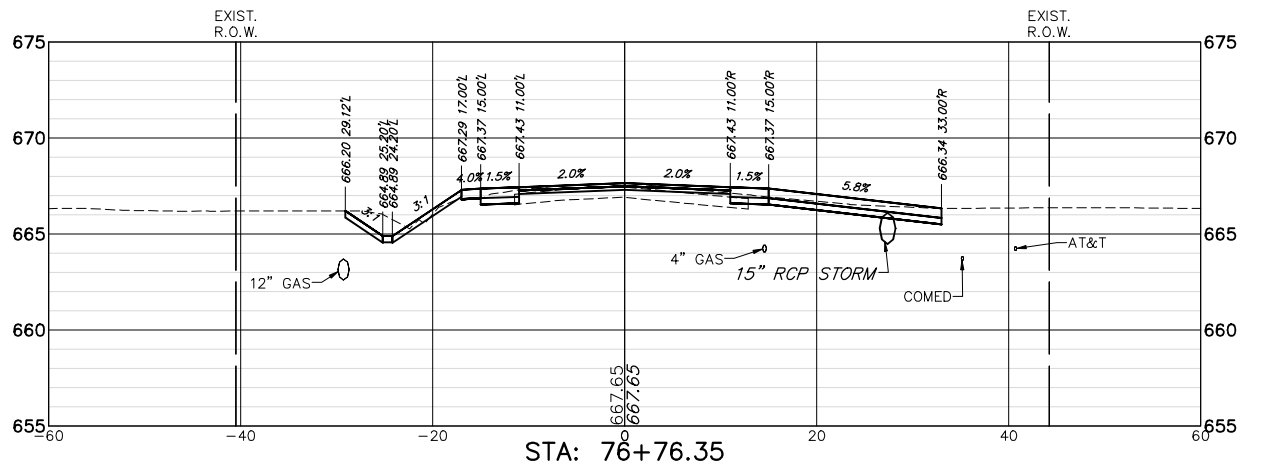


CUT: 19.35 SF
FILL: 0.07 SF

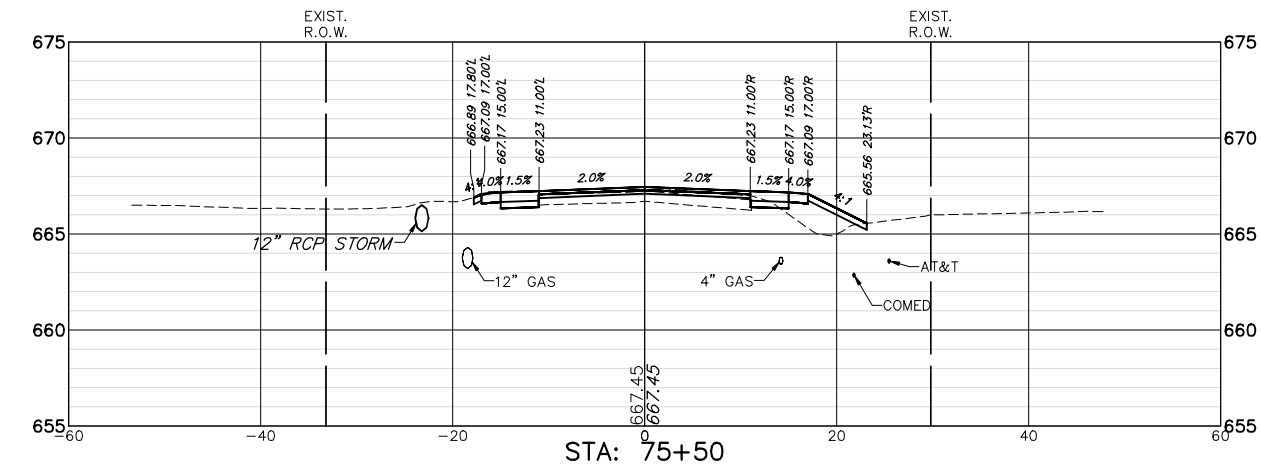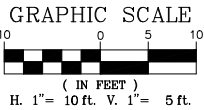


CUT: 5.58 SF
FILL: 7.08 SF

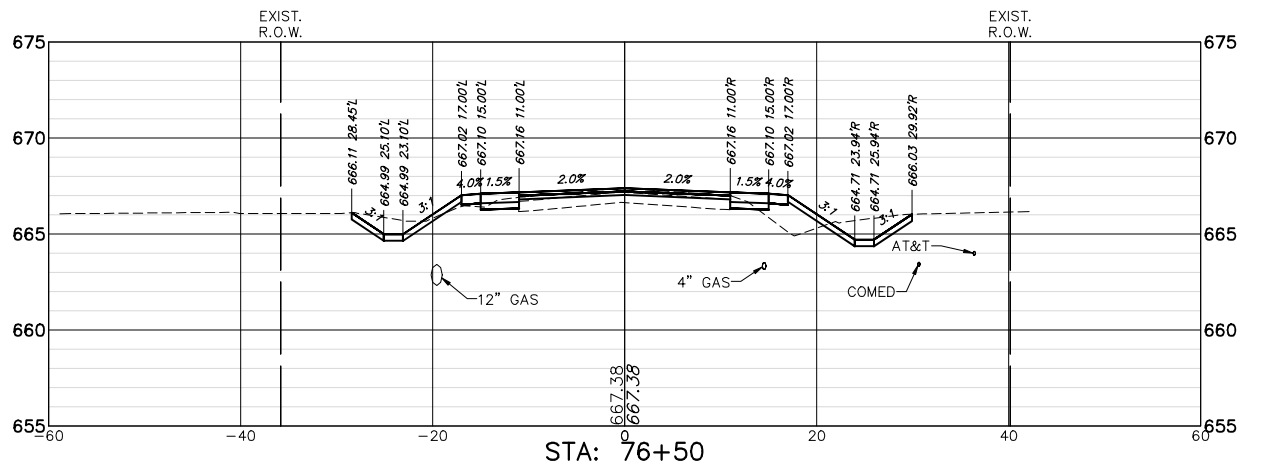

CUT: 18.15 SF
FILL: 6.24 SF

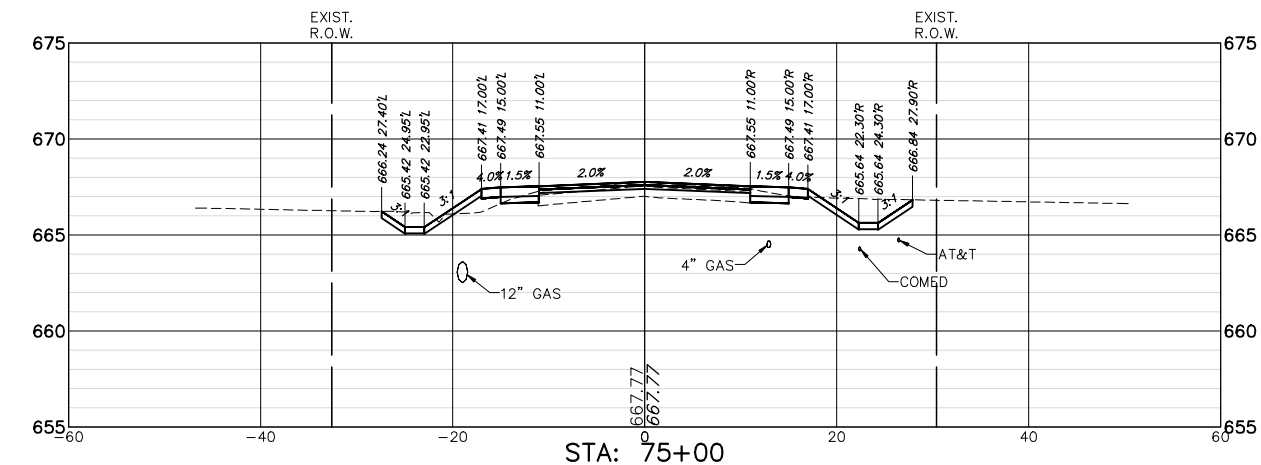

CUT: 19.43 SF
FILL: 2.30 SF

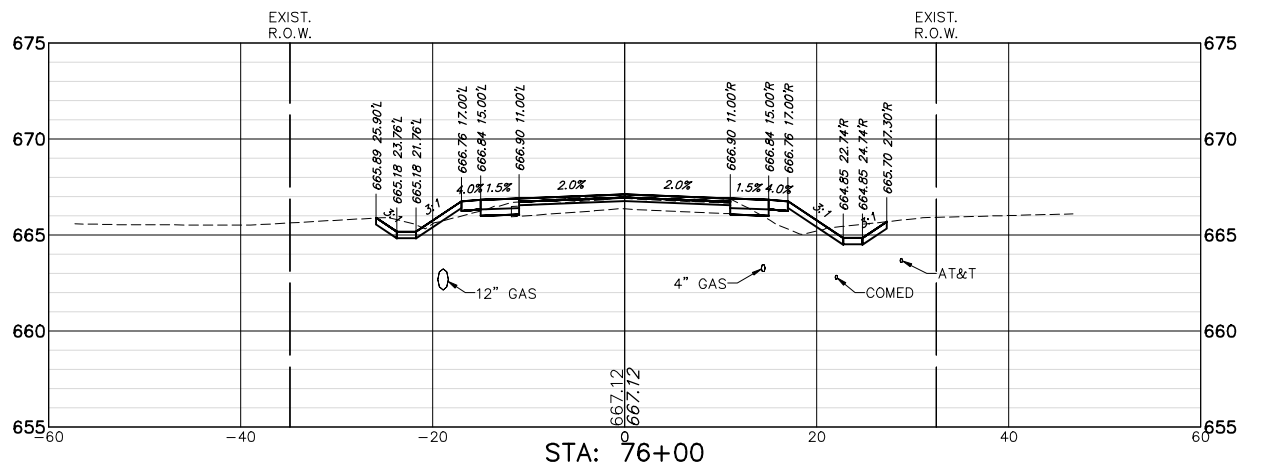

CUT: 11.56 SF
FILL: 4.72 SF

FILE NAME = 9770.609-XS.dwg

USER NAME = DOMINIC OLESAK

DESIGNED - MGFC

REVISED -

PLOT SCALE = 1" = .0833'

DRAWN - PJS

REVISED -

PLOT DATE = 12/20/2024 11:56 AM

CHECKED - MGFC

REVISED -

DATE - 12.23.2024

REVISED -

STATE OF ILLINOIS
DEPARTMENT OF TRANSPORTATION

CROSS SECTIONS
SAUNDERS ROAD

SCALE AS NOTED

SHEET NO. 33 OF 34 SHEETS

STA. 75+00.00 TO STA. 76+76.35

FAU
RTE

SECTION

COUNTY

TOTAL
SHEETS

SHEET
NO.

2416

21-00020-00-RS



LAKE

110

109

CONTRACT # 61K96

ILLINOIS FED. AID PROJECT

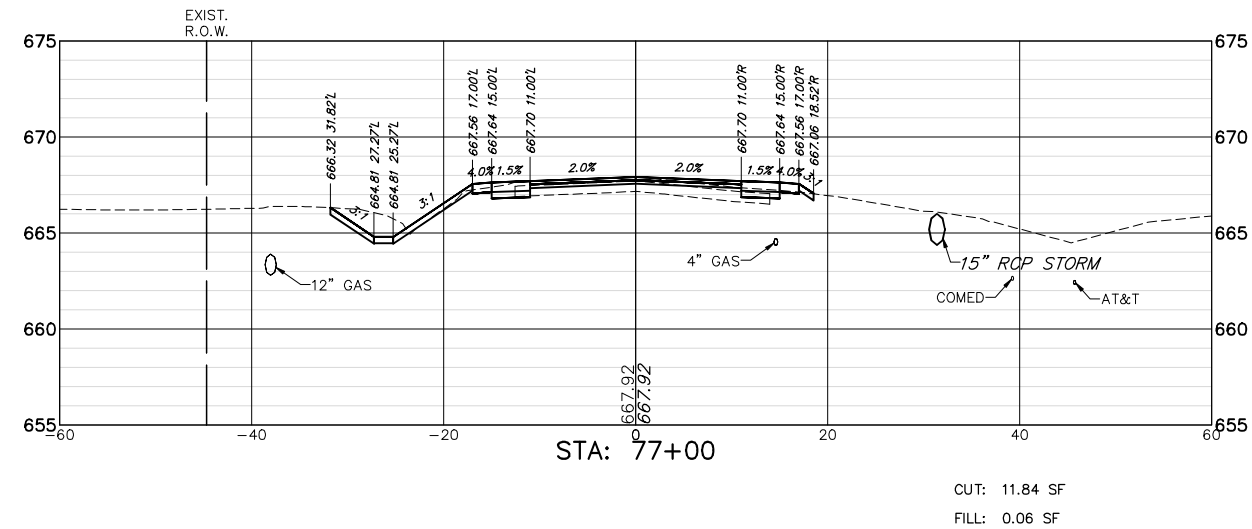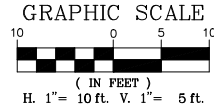

FILE NAME = 9770.609-XS.dwg	USER NAME = DOMINIC OLESAK	DESIGNED - MGFC	REVISED -	STATE OF ILLINOIS DEPARTMENT OF TRANSPORTATION	CROSS SECTIONS SAUNDERS ROAD			FAU- RTE	SECTION	COUNTY	TOTAL SHEETS	SHEET NO.
		DRAWN - PJS	REVISED -					2416	21-00020-00-RS	LAKE	110	110
	PLOT SCALE = 1" = .0833'	CHECKED - MGFC	REVISED -					CONTRACT # 61K96				
	PLOT DATE = 12/20/2024 11:56 AM	DATE - 12.23.2024	REVISED -		SCALE AS NOTED	SHEET NO. 34 OF 34 SHEETS	STA 77+00.00 TO STA 78+00.00	ILLINOIS FED. AID PROJECT				