


FINAL SURVEY	DATE
NOTE BOOK	BY
TEMPLATE	
AREAS	
CHECKED	

ORIGINAL SURVEY	DATE
NOTE BOOK	BY
TEMPLATE	
AREAS	
CHECKED	

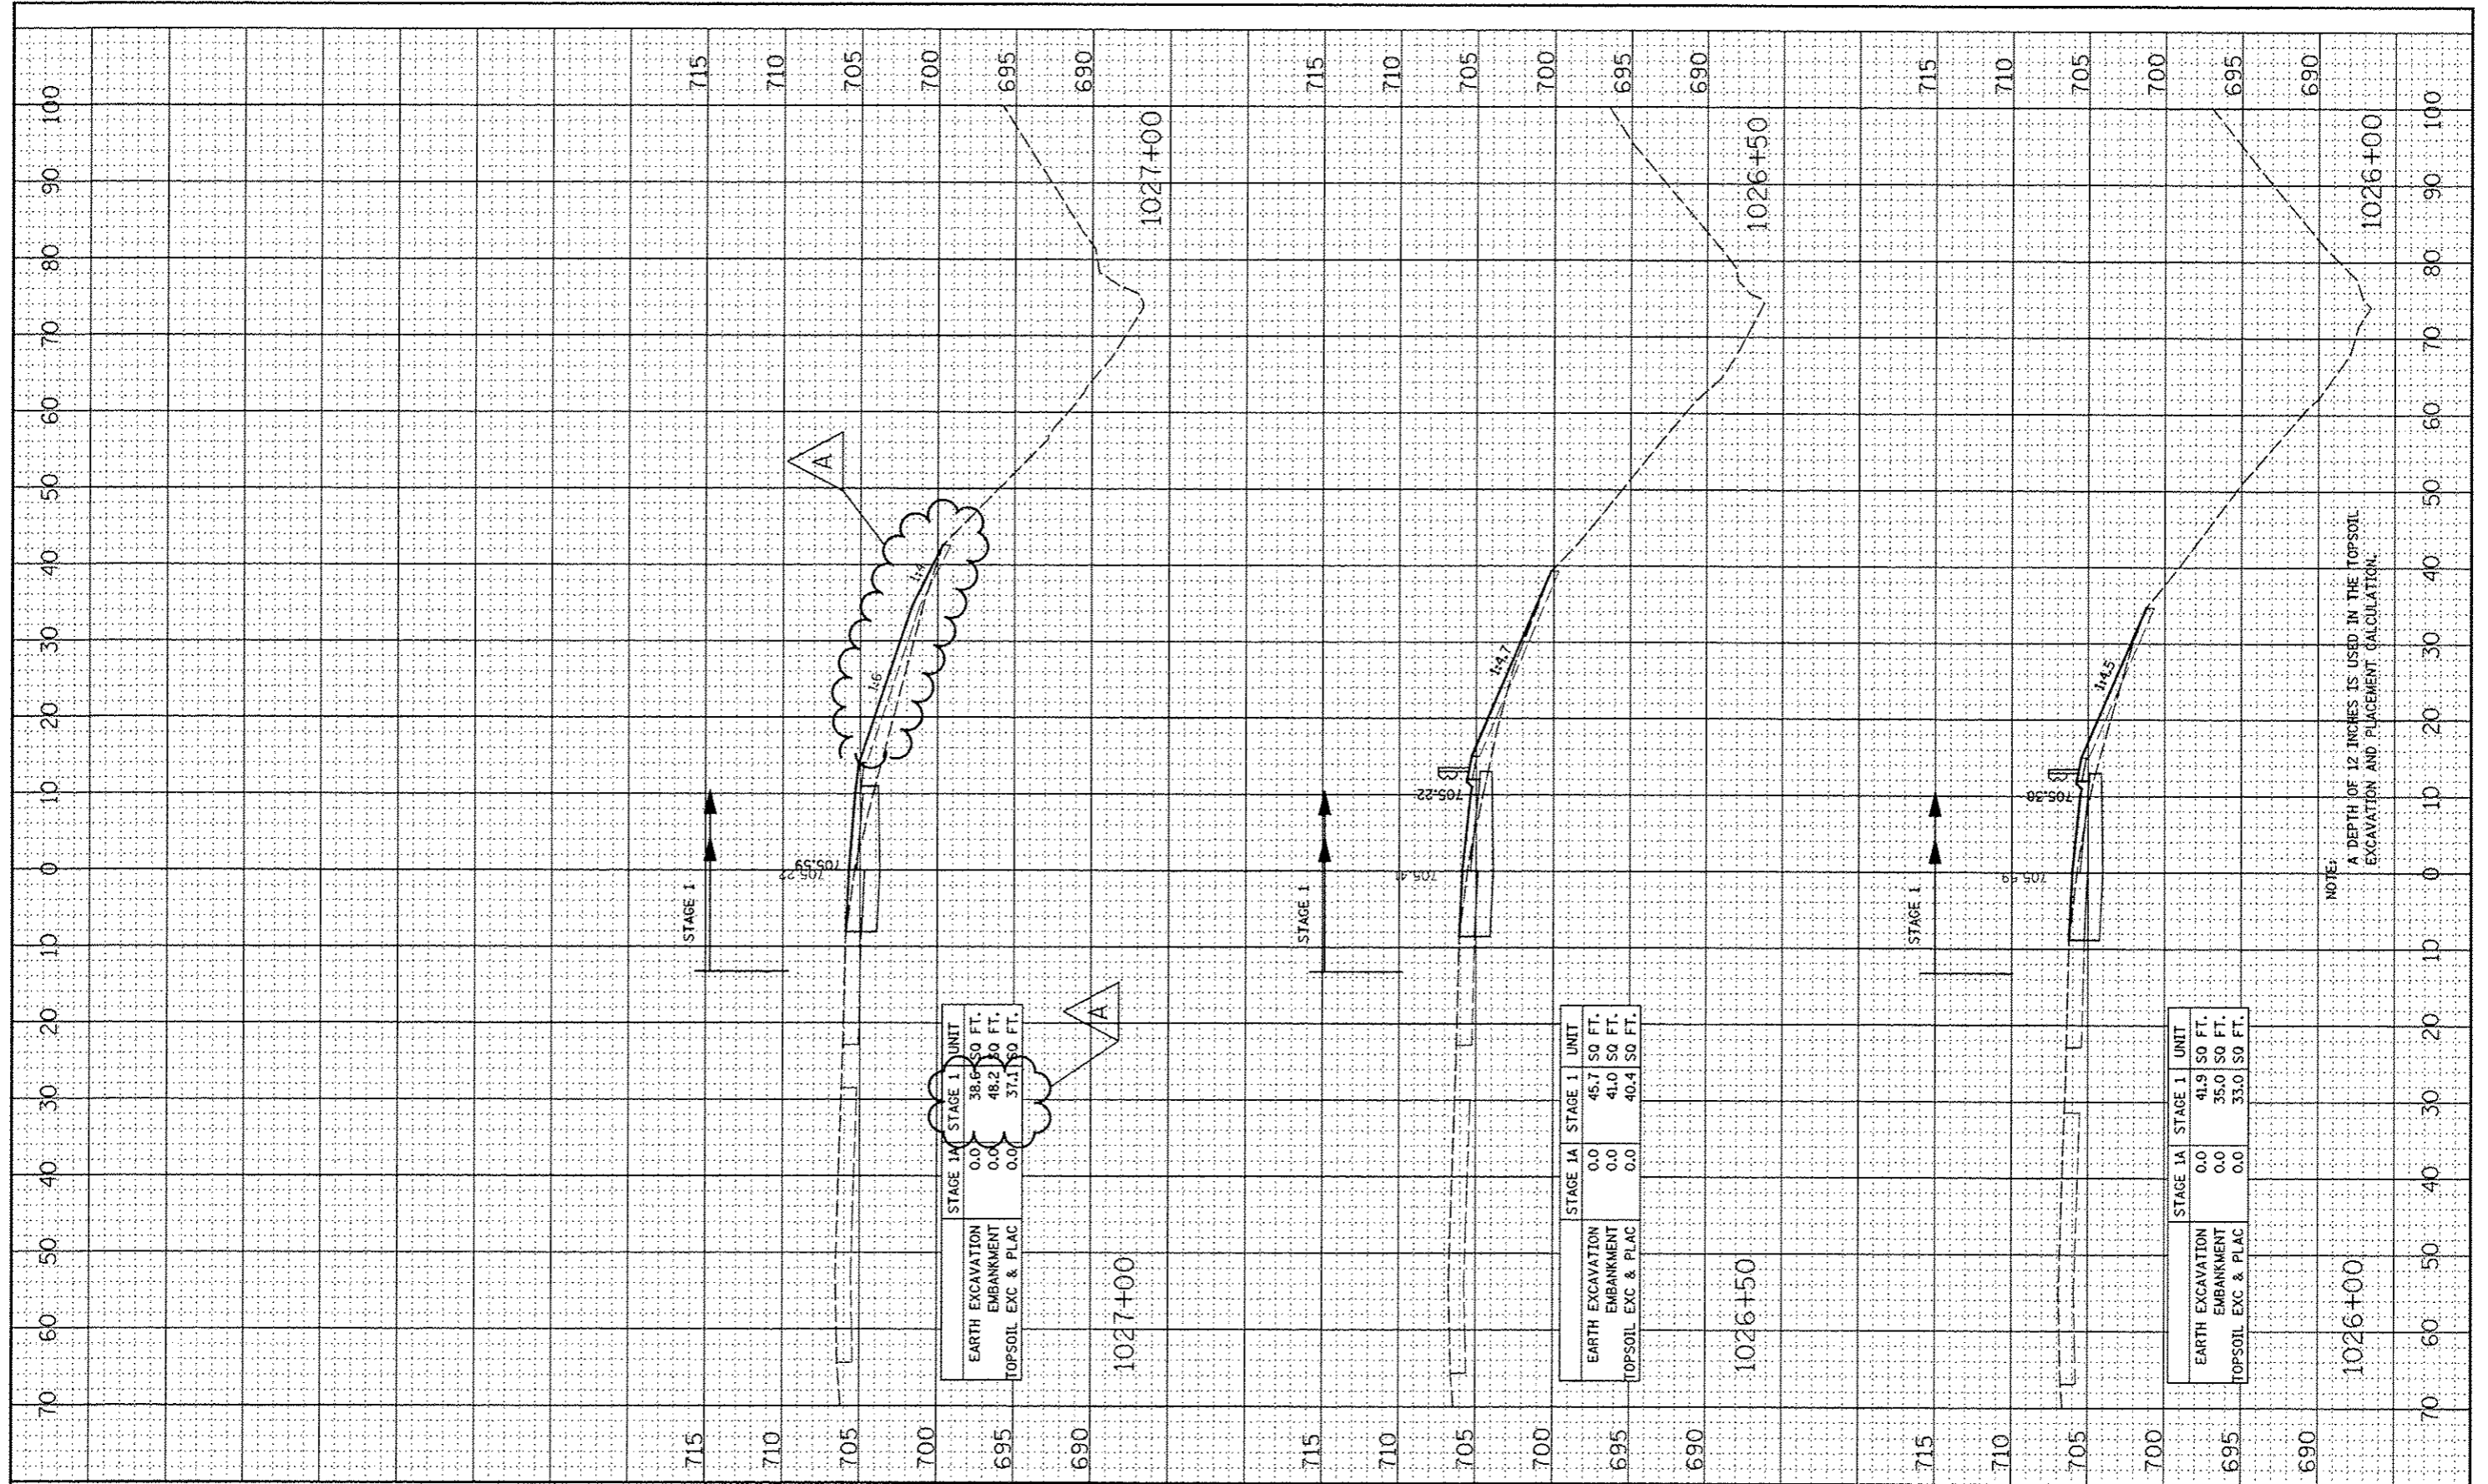

NOTE:
A DEPTH OF 12 INCHES IS USED IN THE TOPSOIL EXCAVATION AND PLACEMENT CALCULATION.