



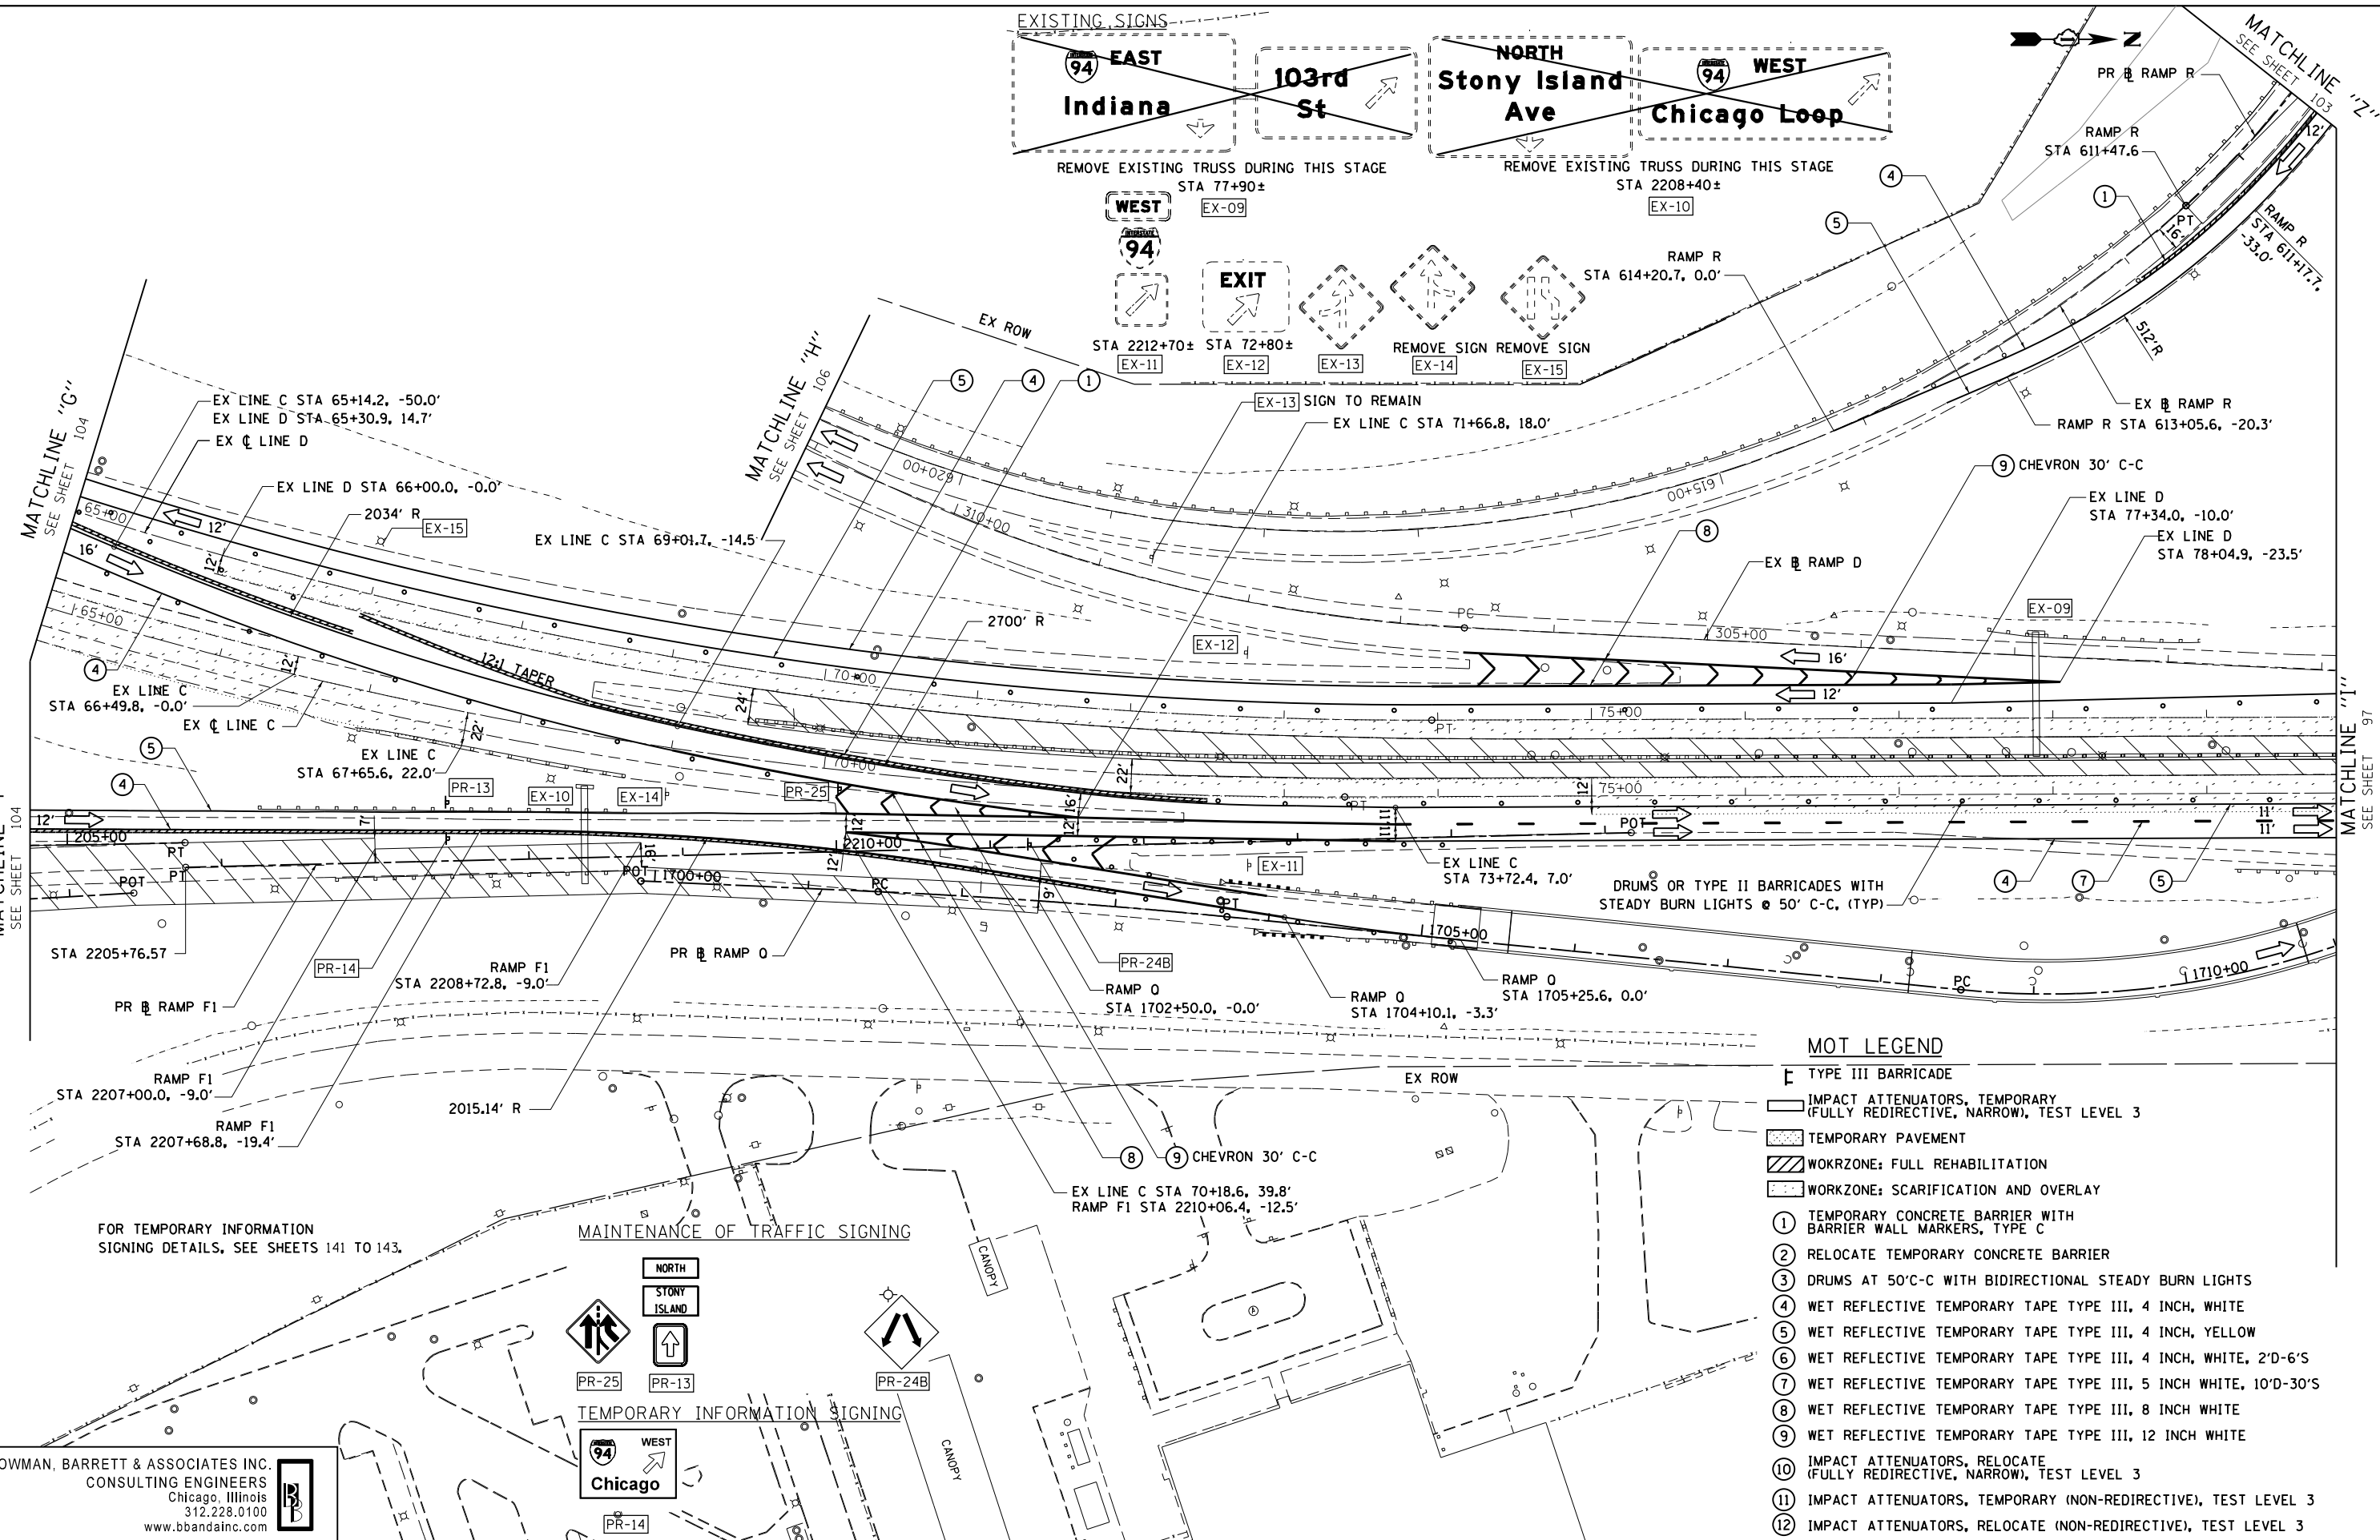


REMOVE EXISTING TRUSS DURING THIS STAGE  
 STA 77+90±  
 REMOVE EXISTING TRUSS DURING THIS STAGE  
 STA 2208+40±

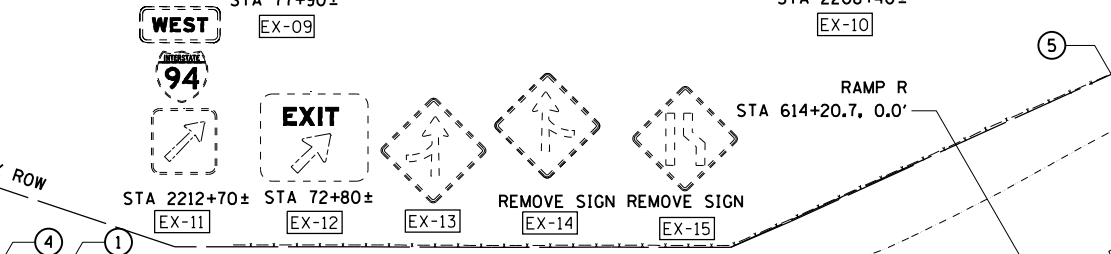

- MOT LEGEND**
- [Symbol] TYPE III BARRICADE
  - [Symbol] IMPACT ATTENUATORS, TEMPORARY (FULLY REDIRECTIVE, NARROW), TEST LEVEL 3
  - [Symbol] TEMPORARY PAVEMENT
  - [Symbol] WORKZONE: FULL REHABILITATION
  - [Symbol] WORKZONE: SCARIFICATION AND OVERLAY
  - ① TEMPORARY CONCRETE BARRIER WITH BARRIER WALL MARKERS, TYPE C
  - ② RELOCATE TEMPORARY CONCRETE BARRIER
  - ③ DRUMS AT 50'C-C WITH BIDIRECTIONAL STEADY BURN LIGHTS
  - ④ WET REFLECTIVE TEMPORARY TAPE TYPE III, 4 INCH, WHITE
  - ⑤ WET REFLECTIVE TEMPORARY TAPE TYPE III, 4 INCH, YELLOW
  - ⑥ WET REFLECTIVE TEMPORARY TAPE TYPE III, 4 INCH, WHITE, 2'D-6'S
  - ⑦ WET REFLECTIVE TEMPORARY TAPE TYPE III, 5 INCH WHITE, 10'D-30'S
  - ⑧ WET REFLECTIVE TEMPORARY TAPE TYPE III, 8 INCH WHITE
  - ⑨ WET REFLECTIVE TEMPORARY TAPE TYPE III, 12 INCH WHITE
  - ⑩ IMPACT ATTENUATORS, RELOCATE (FULLY REDIRECTIVE, NARROW), TEST LEVEL 3
  - ⑪ IMPACT ATTENUATORS, TEMPORARY (NON-REDIRECTIVE), TEST LEVEL 3
  - ⑫ IMPACT ATTENUATORS, RELOCATE (NON-REDIRECTIVE), TEST LEVEL 3

FOR TEMPORARY INFORMATION  
SIGNING DETAILS, SEE SHEETS 141 TO 143.

MAINTENANCE OF TRAFFIC SIGNING

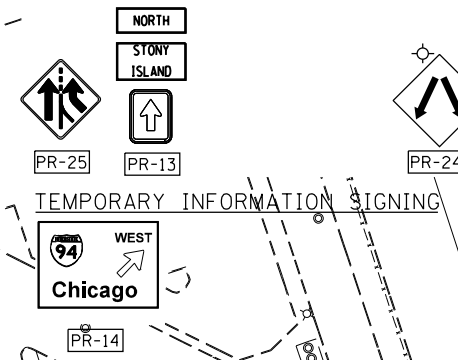

BOWMAN, BARRETT & ASSOCIATES INC.  
CONSULTING ENGINEERS  
Chicago, Illinois  
312.228.0100  
www.bbandainc.com

FILE NAME =	USER NAME = default	DESIGNED - RA	REVISED -
#FILE#		DRAWN - RA	REVISED -
	PLOT SCALE = #SCALE#	CHECKED - RGR	REVISED -
	PLOT DATE = 3/29/2013	DATE - 03/29/2013	REVISED -

**STATE OF ILLINOIS  
DEPARTMENT OF TRANSPORTATION**

<b>MAINTENANCE OF TRAFFIC STAGE 1</b>		F.A.I. R.T.E.	SECTION	COUNTY	TOTAL SHEETS	SHEET NO.
SCALE: 1"=50'		94	2012-059-BR	COOK	631	96
SHEET NO. 4 OF 47 SHEETS		CONTRACT NO. 60J12		ILLINOIS FED. AID PROJECT		

S:\1072-05-CADD\01680112-Sheet\101680112-sh1-tx-signing.dgn