


ORIGINAL SURVEY	SURVEYED	BY	DATE
NOTE BOOK	PLOTTED		
	TEMPLATE		
	AREAS		
	AREAS CHECKED		
NO.			

FINAL SURVEY	SURVEYED	BY	DATE
NOTE BOOK	PLOTTED		
	TEMPLATE		
	AREAS		
	AREAS CHECKED		
NO.			

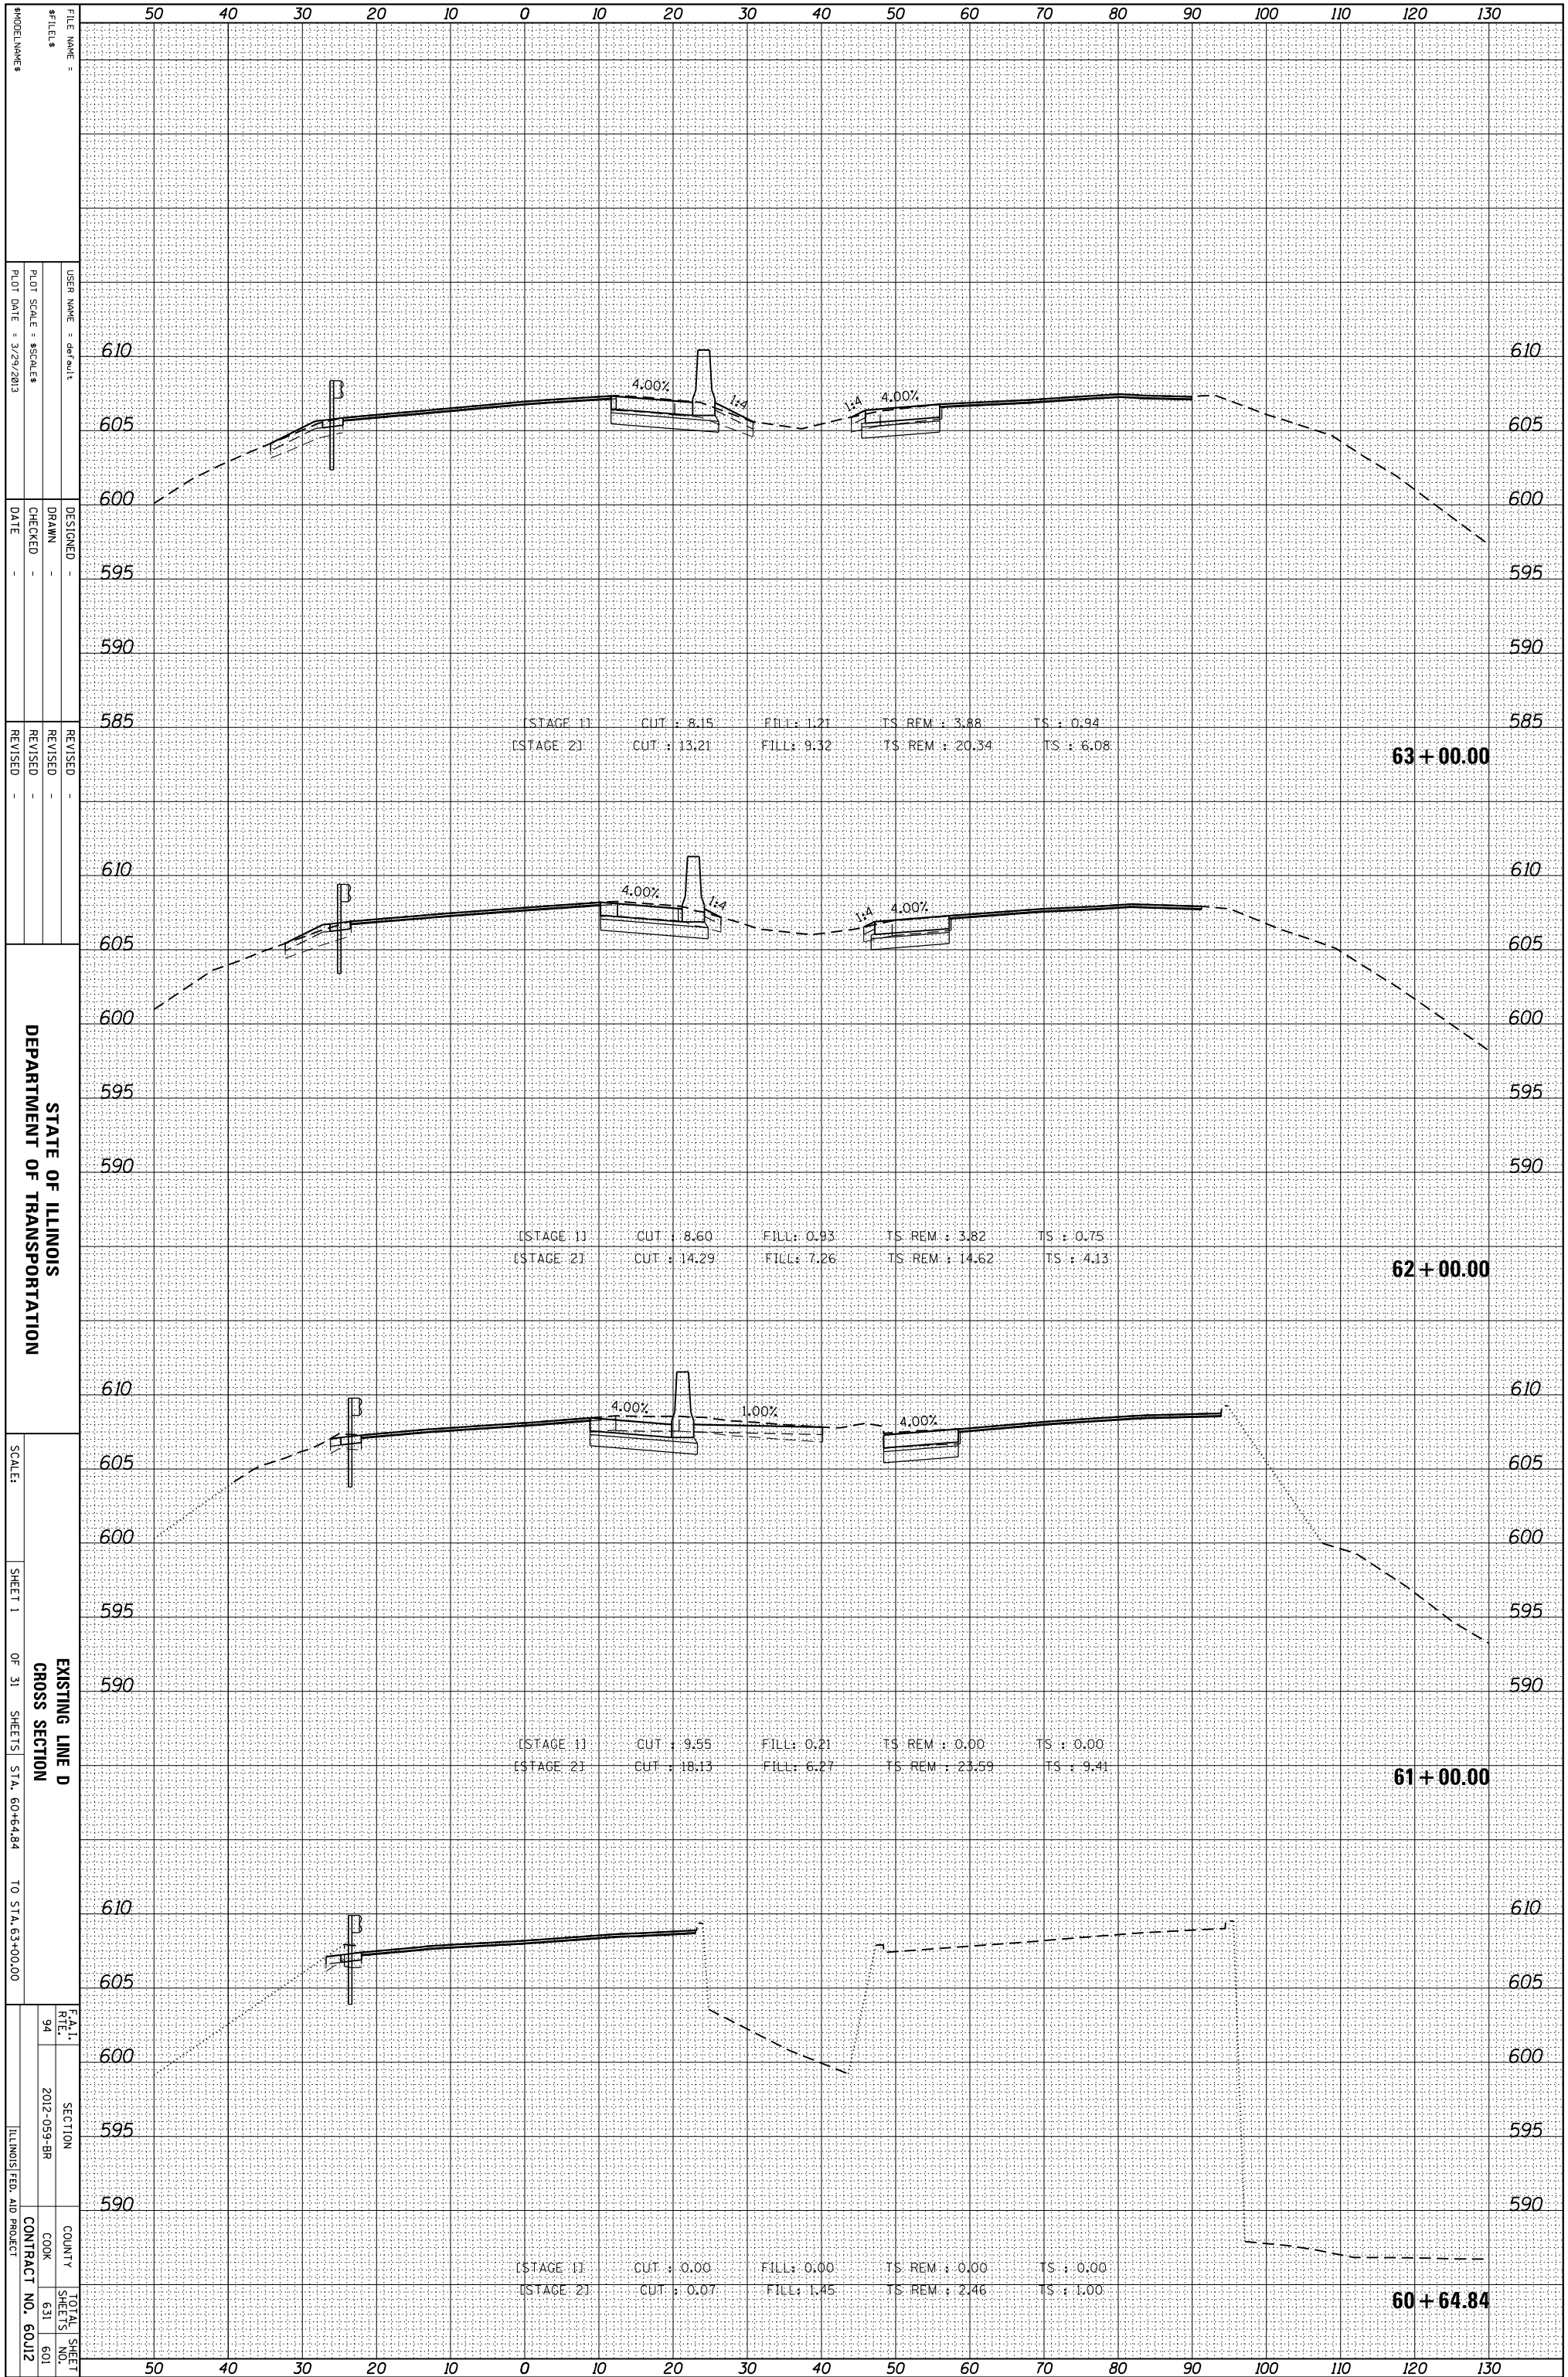

STATE OF ILLINOIS  
DEPARTMENT OF TRANSPORTATION

EXISTING LINE D  
CROSS SECTION  
SHEET 1 OF 31 SHEETS STA. 60+64.84 TO STA. 63+00.00

F.A.I. SECTION COUNTY TOTAL SHEETS NO. 94 2012-059-BR COOK 631 601 ILLINOIS FED. AID PROJECT CONTRACT NO. 60J12