


ORIGINAL SURVEY	SURVEYED	BY	DATE
NOTE BOOK	PLOTTED		
	TEMPLATE		
	AREAS		
	AREAS CHECKED		

FINAL SURVEY	SURVEYED	BY	DATE
NOTE BOOK	PLOTTED		
	TEMPLATE		
	AREAS		
	AREAS CHECKED		

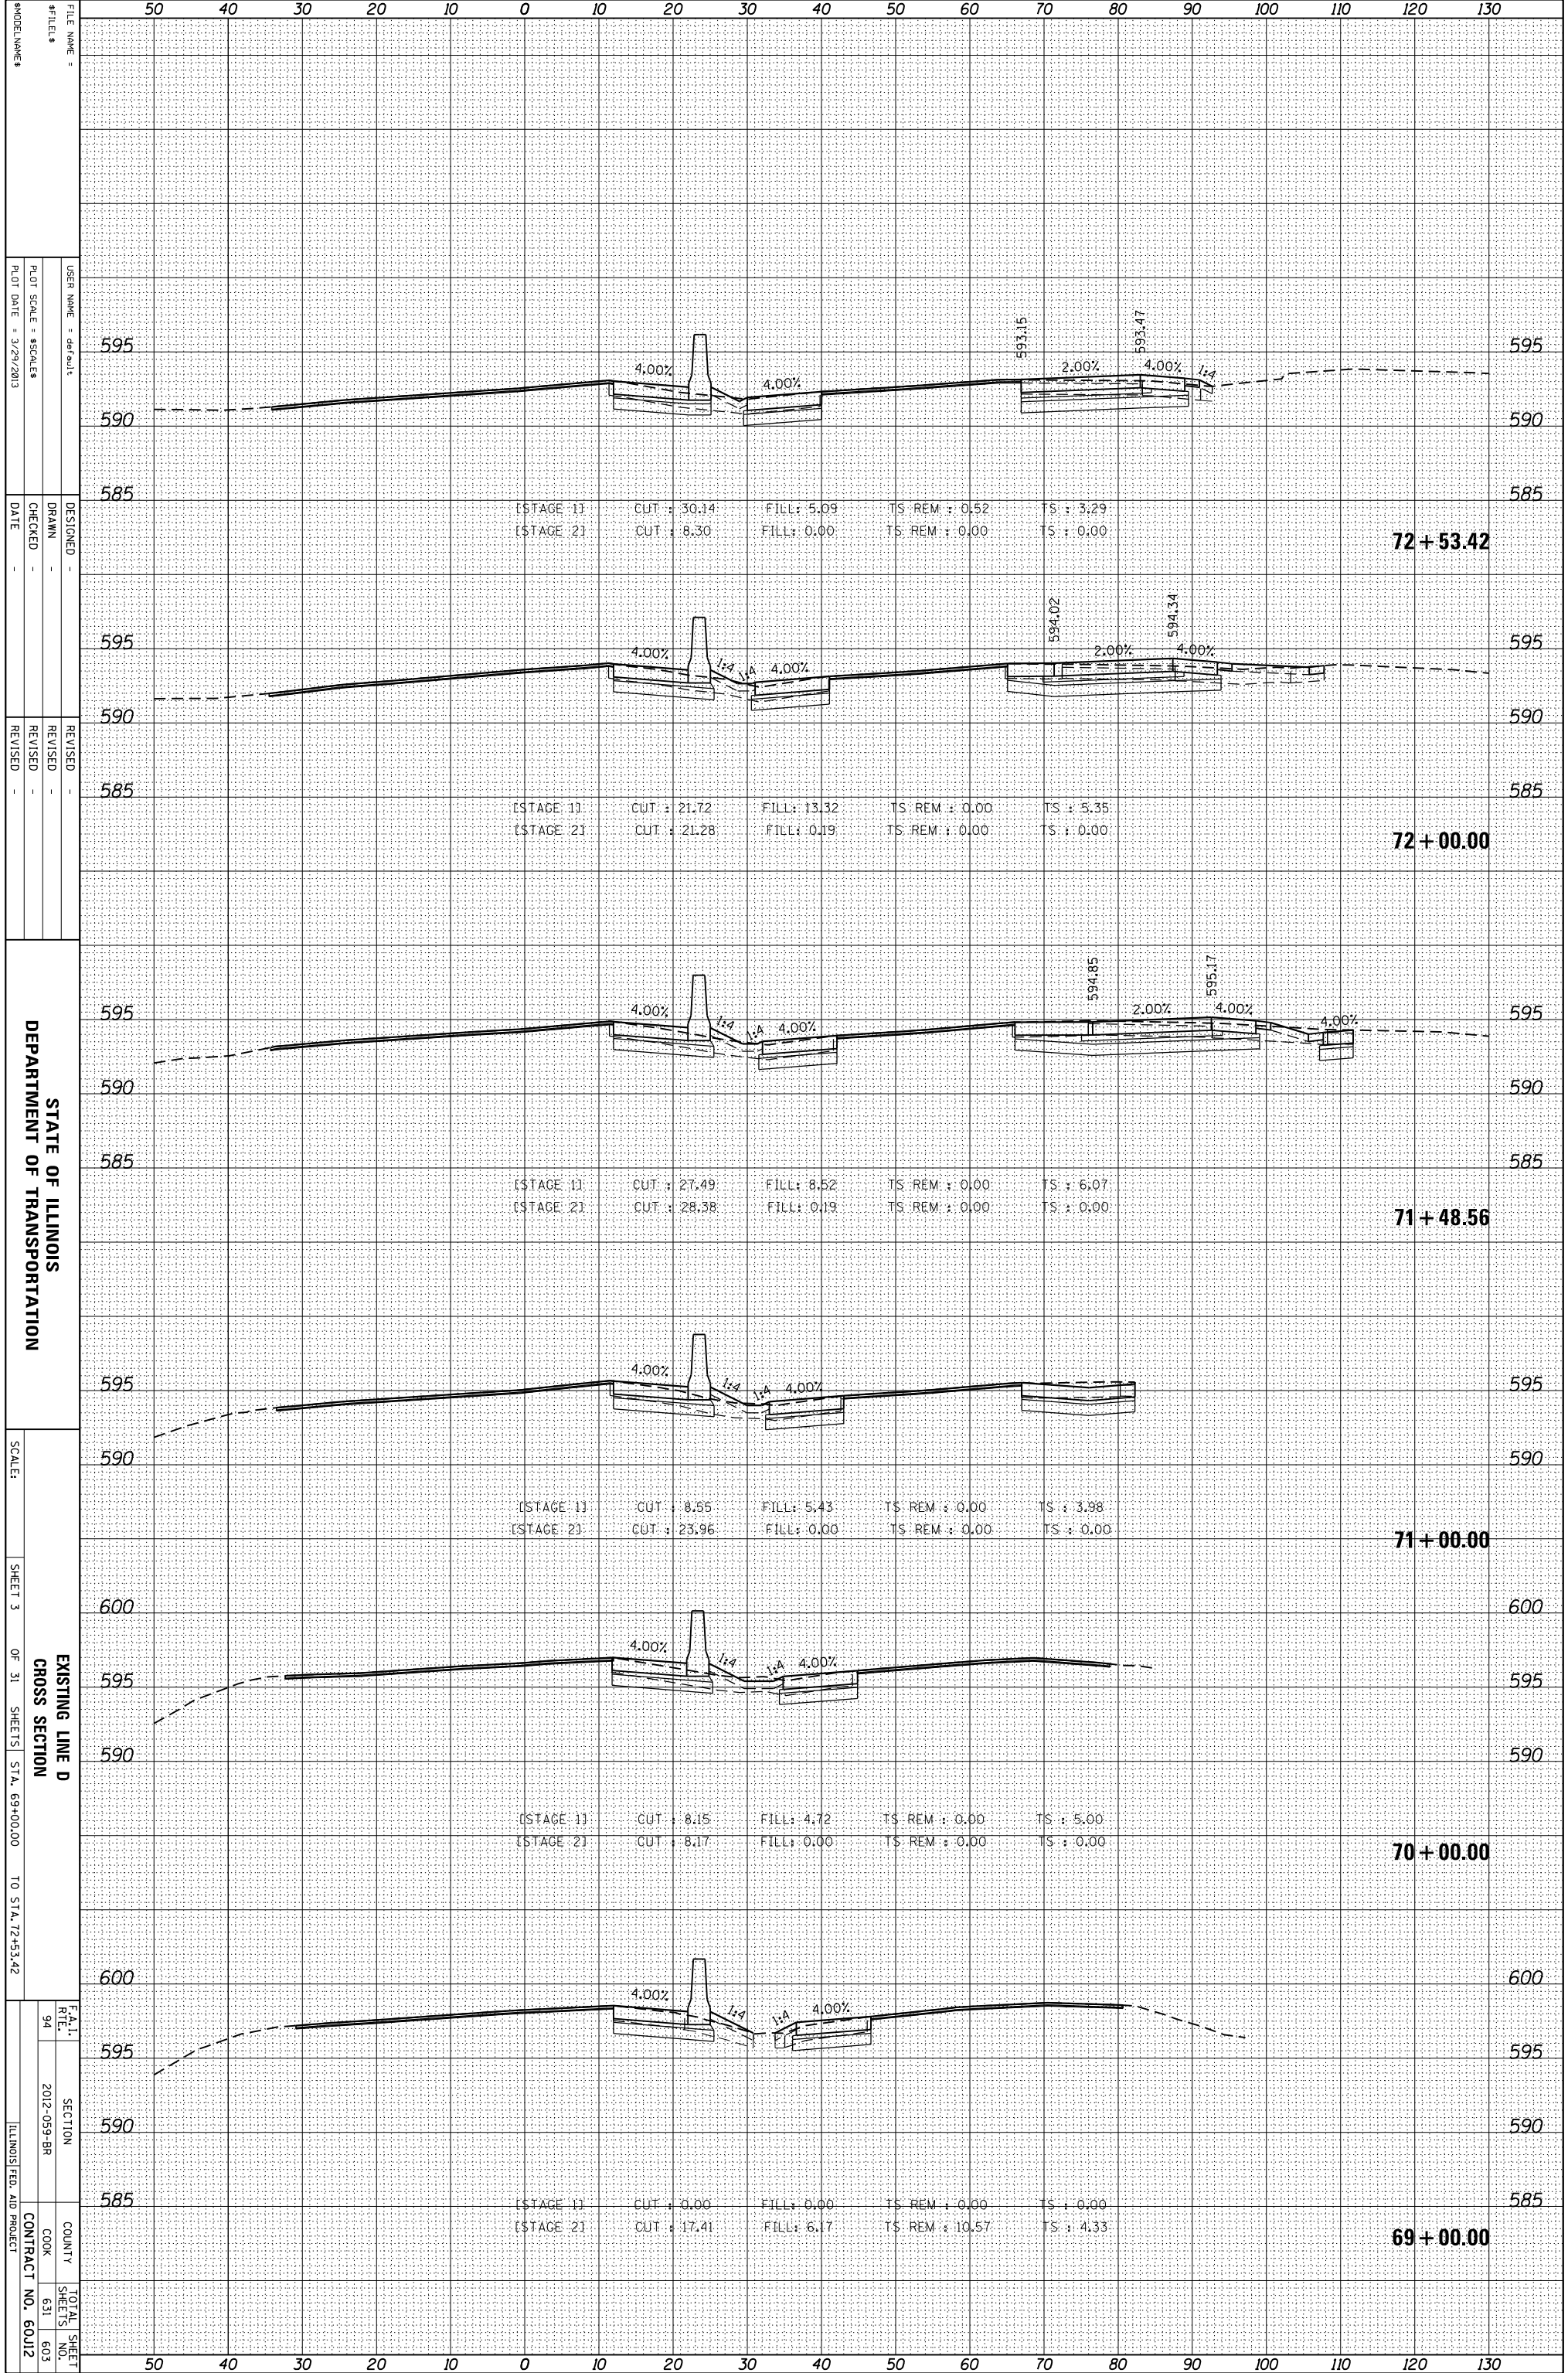

FILE NAME:   
 USER NAME: default   
 PLOT SCALE: 1/8"=1'-0"   
 PLOT DATE: 3/29/2013   
 DESIGNED:   
 DRAWN:   
 CHECKED:   
 DATE:   
 REVISIONS:   
 REVISION:   
 DATE:   
 SCALE:   
 SHEET 3 OF 31 SHEETS STA. 69+00.00 TO STA. 72+53.42   
 EXISTING LINE D   
 CROSS SECTION   
 COUNTY: COOK   
 CONTRACT NO.: 60J12   
 TOTAL SHEETS: 631   
 SHEETS NO.: 603