


ORIGINAL SURVEY	SURVEYED _____	BY _____	DATE _____
NOTE BOOK	PLOTTED _____		
	TEMPLATE _____		
	AREAS _____		
	AREAS CHECKED _____		

FINAL SURVEY	SURVEYED _____	BY _____	DATE _____
NOTE BOOK	PLOTTED _____		
	TEMPLATE _____		
	AREAS _____		
	AREAS CHECKED _____		

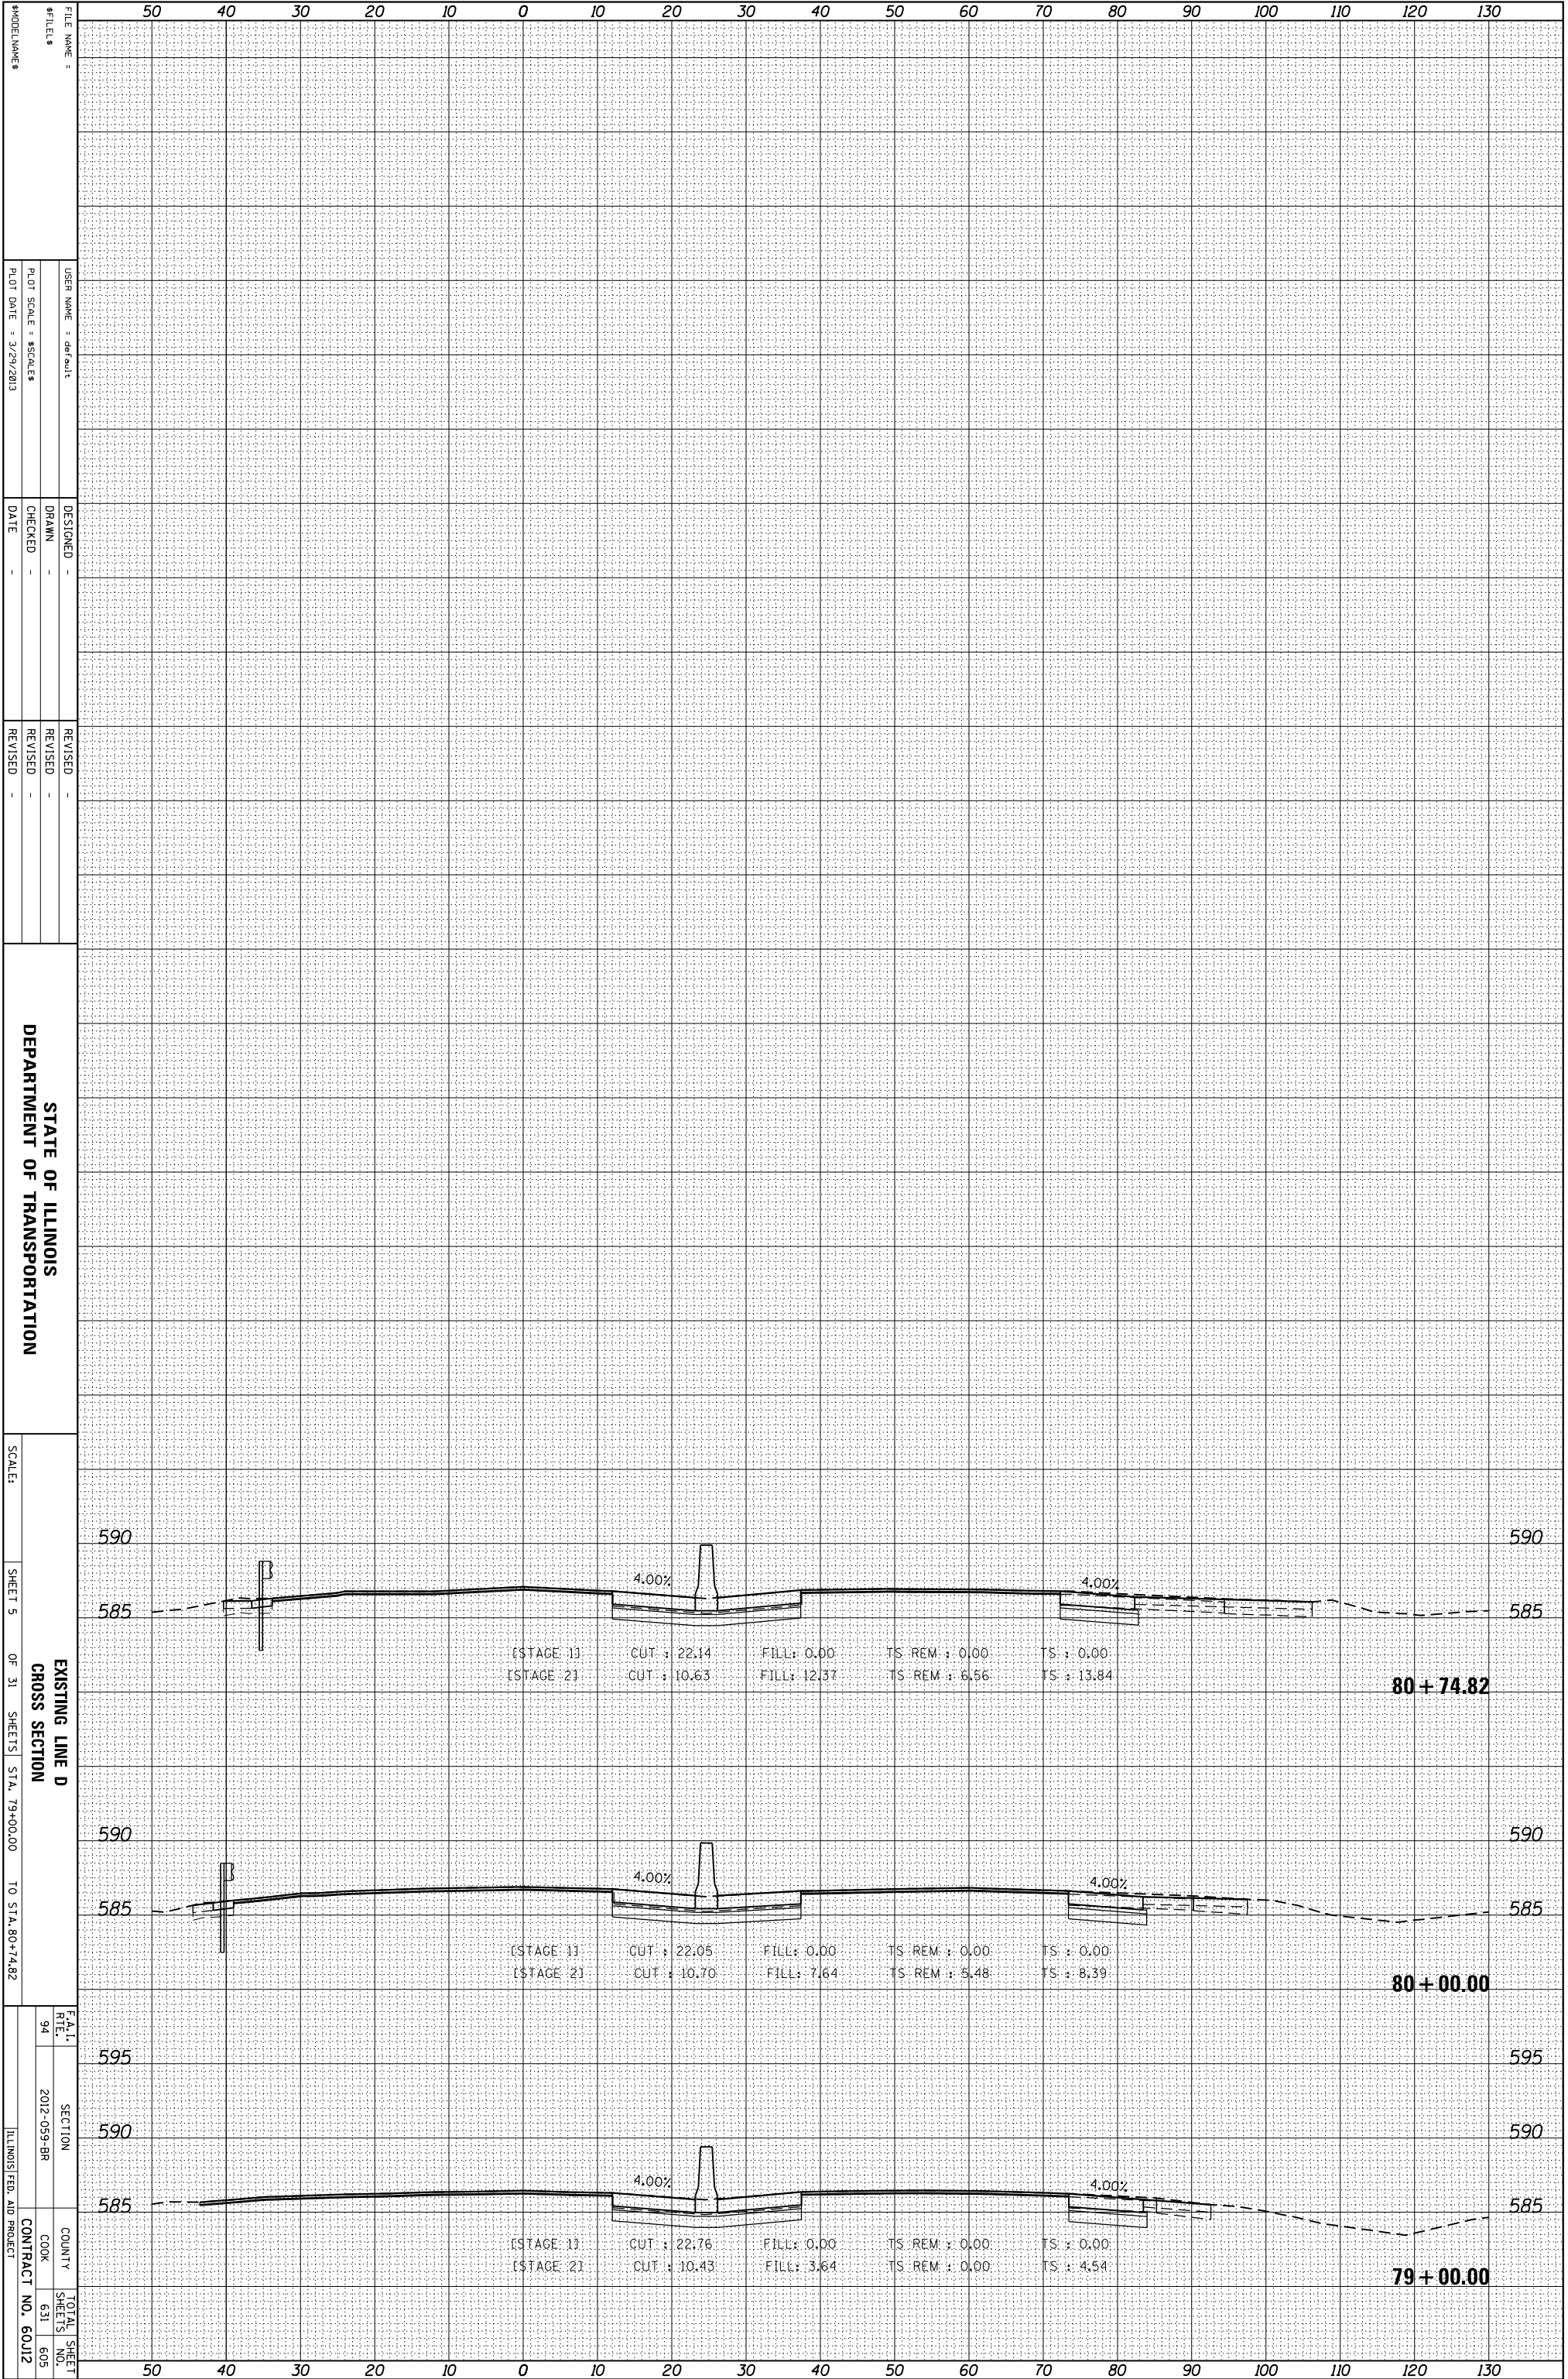

FILE NAME =
 #FILES
 USER NAME = default
 PLOT SCALE = #SCALE#
 PLOT DATE = 3/29/2013

DESIGNED -
 DRAWN -
 CHECKED -
 DATE -

REVISID -
 REVISID -
 REVISID -

STATE OF ILLINOIS
 DEPARTMENT OF TRANSPORTATION

SCALE:
 SHEET 5 OF 31 SHEETS STA. 79+00.00 TO STA. 80+74.82

EXISTING LINE D
 CROSS SECTION

F.A.I. SECTION
 94
 2012-059-BR

ILLINOIS FED. AID PROJECT

COUNTY COOK
 CONTRACT NO. 60J12

TOTAL SHEET SHEETS NO. 631 605