


ORIGINAL SURVEY	SURVEYED _____	BY _____	DATE _____
NOTE BOOK	PLOTTED _____		
	TEMPLATE _____		
	AREAS _____		
	CHECKED _____		
NO.			

FINAL SURVEY	SURVEYED _____	BY _____	DATE _____
NOTE BOOK	PLOTTED _____		
	TEMPLATE _____		
	AREAS _____		
	CHECKED _____		
NO.			

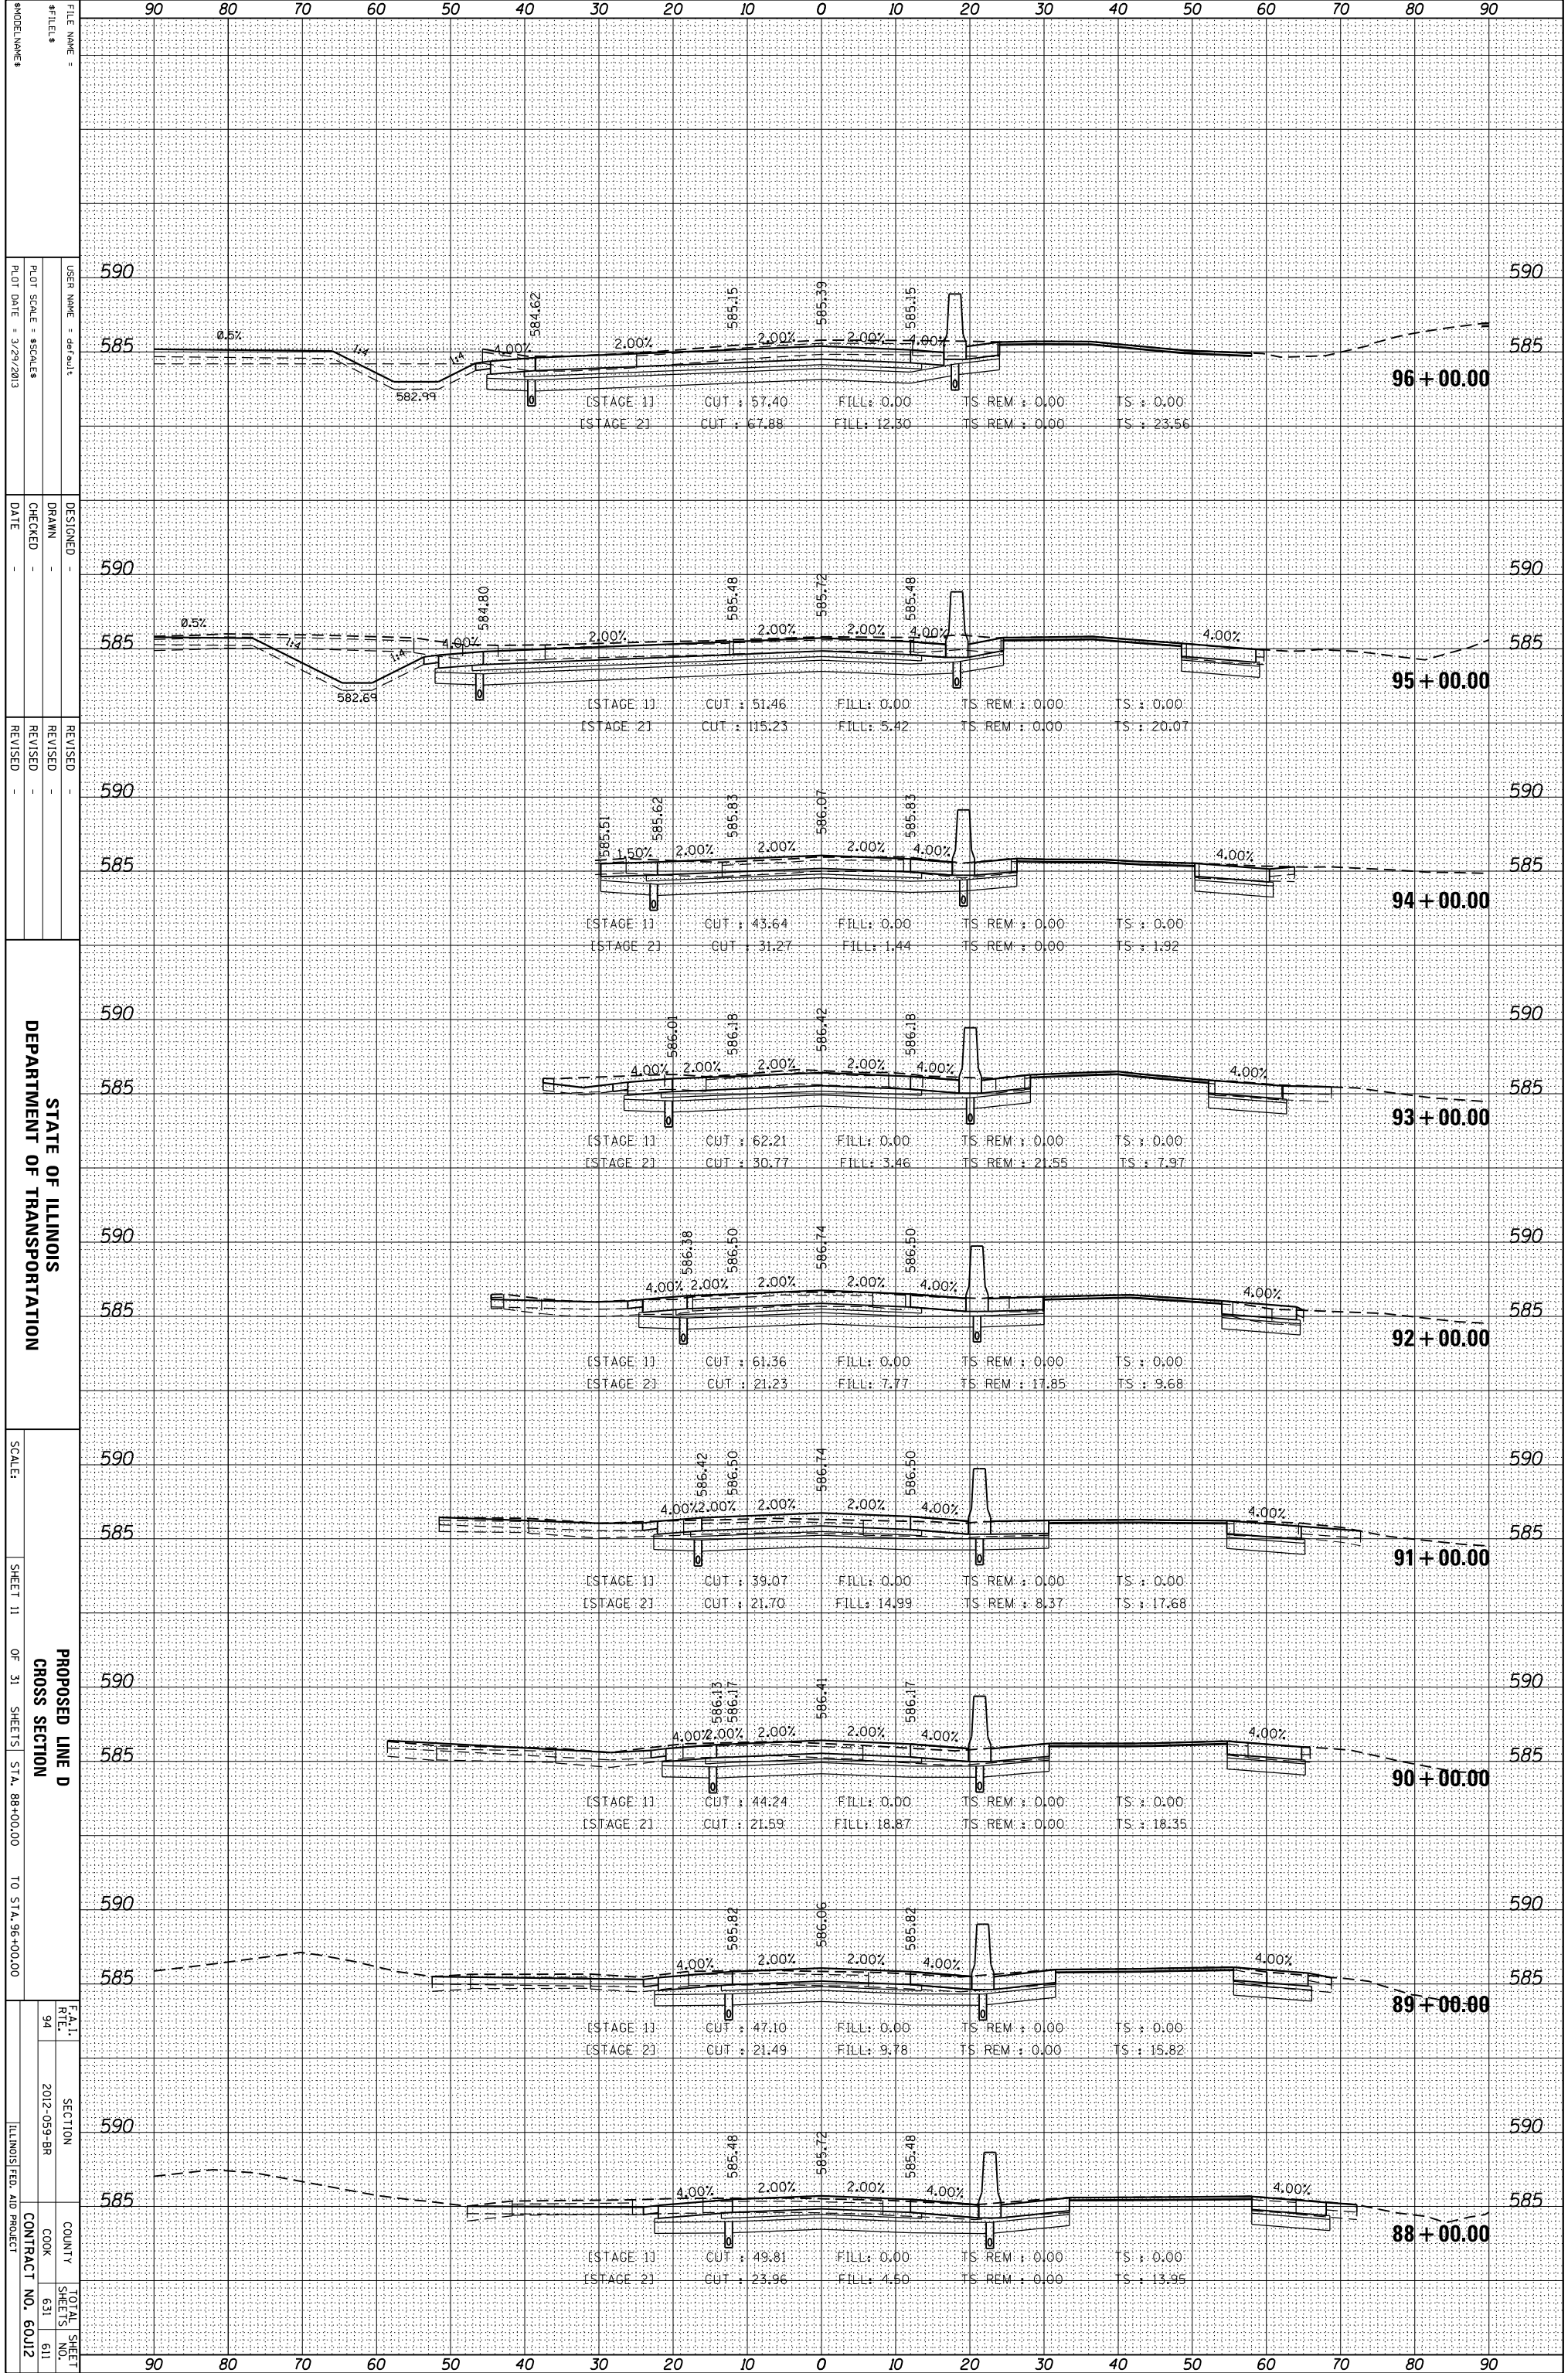

STATE OF ILLINOIS
DEPARTMENT OF TRANSPORTATION

PROPOSED LINE D
CROSS SECTION

SCALE: SHEET 11 OF 31 SHEETS STA. 88+00.00 TO STA. 96+00.00