


ORIGINAL SURVEY	SURVEYED _____	BY _____	DATE _____
NOTE BOOK	PLOTTED _____		
	TEMPLATE _____		
	AREAS _____		
	CHECKED _____		
NO. _____			

FINAL SURVEY	SURVEYED _____	BY _____	DATE _____
NOTE BOOK	PLOTTED _____		
	TEMPLATE _____		
	AREAS _____		
	CHECKED _____		
NO. _____			

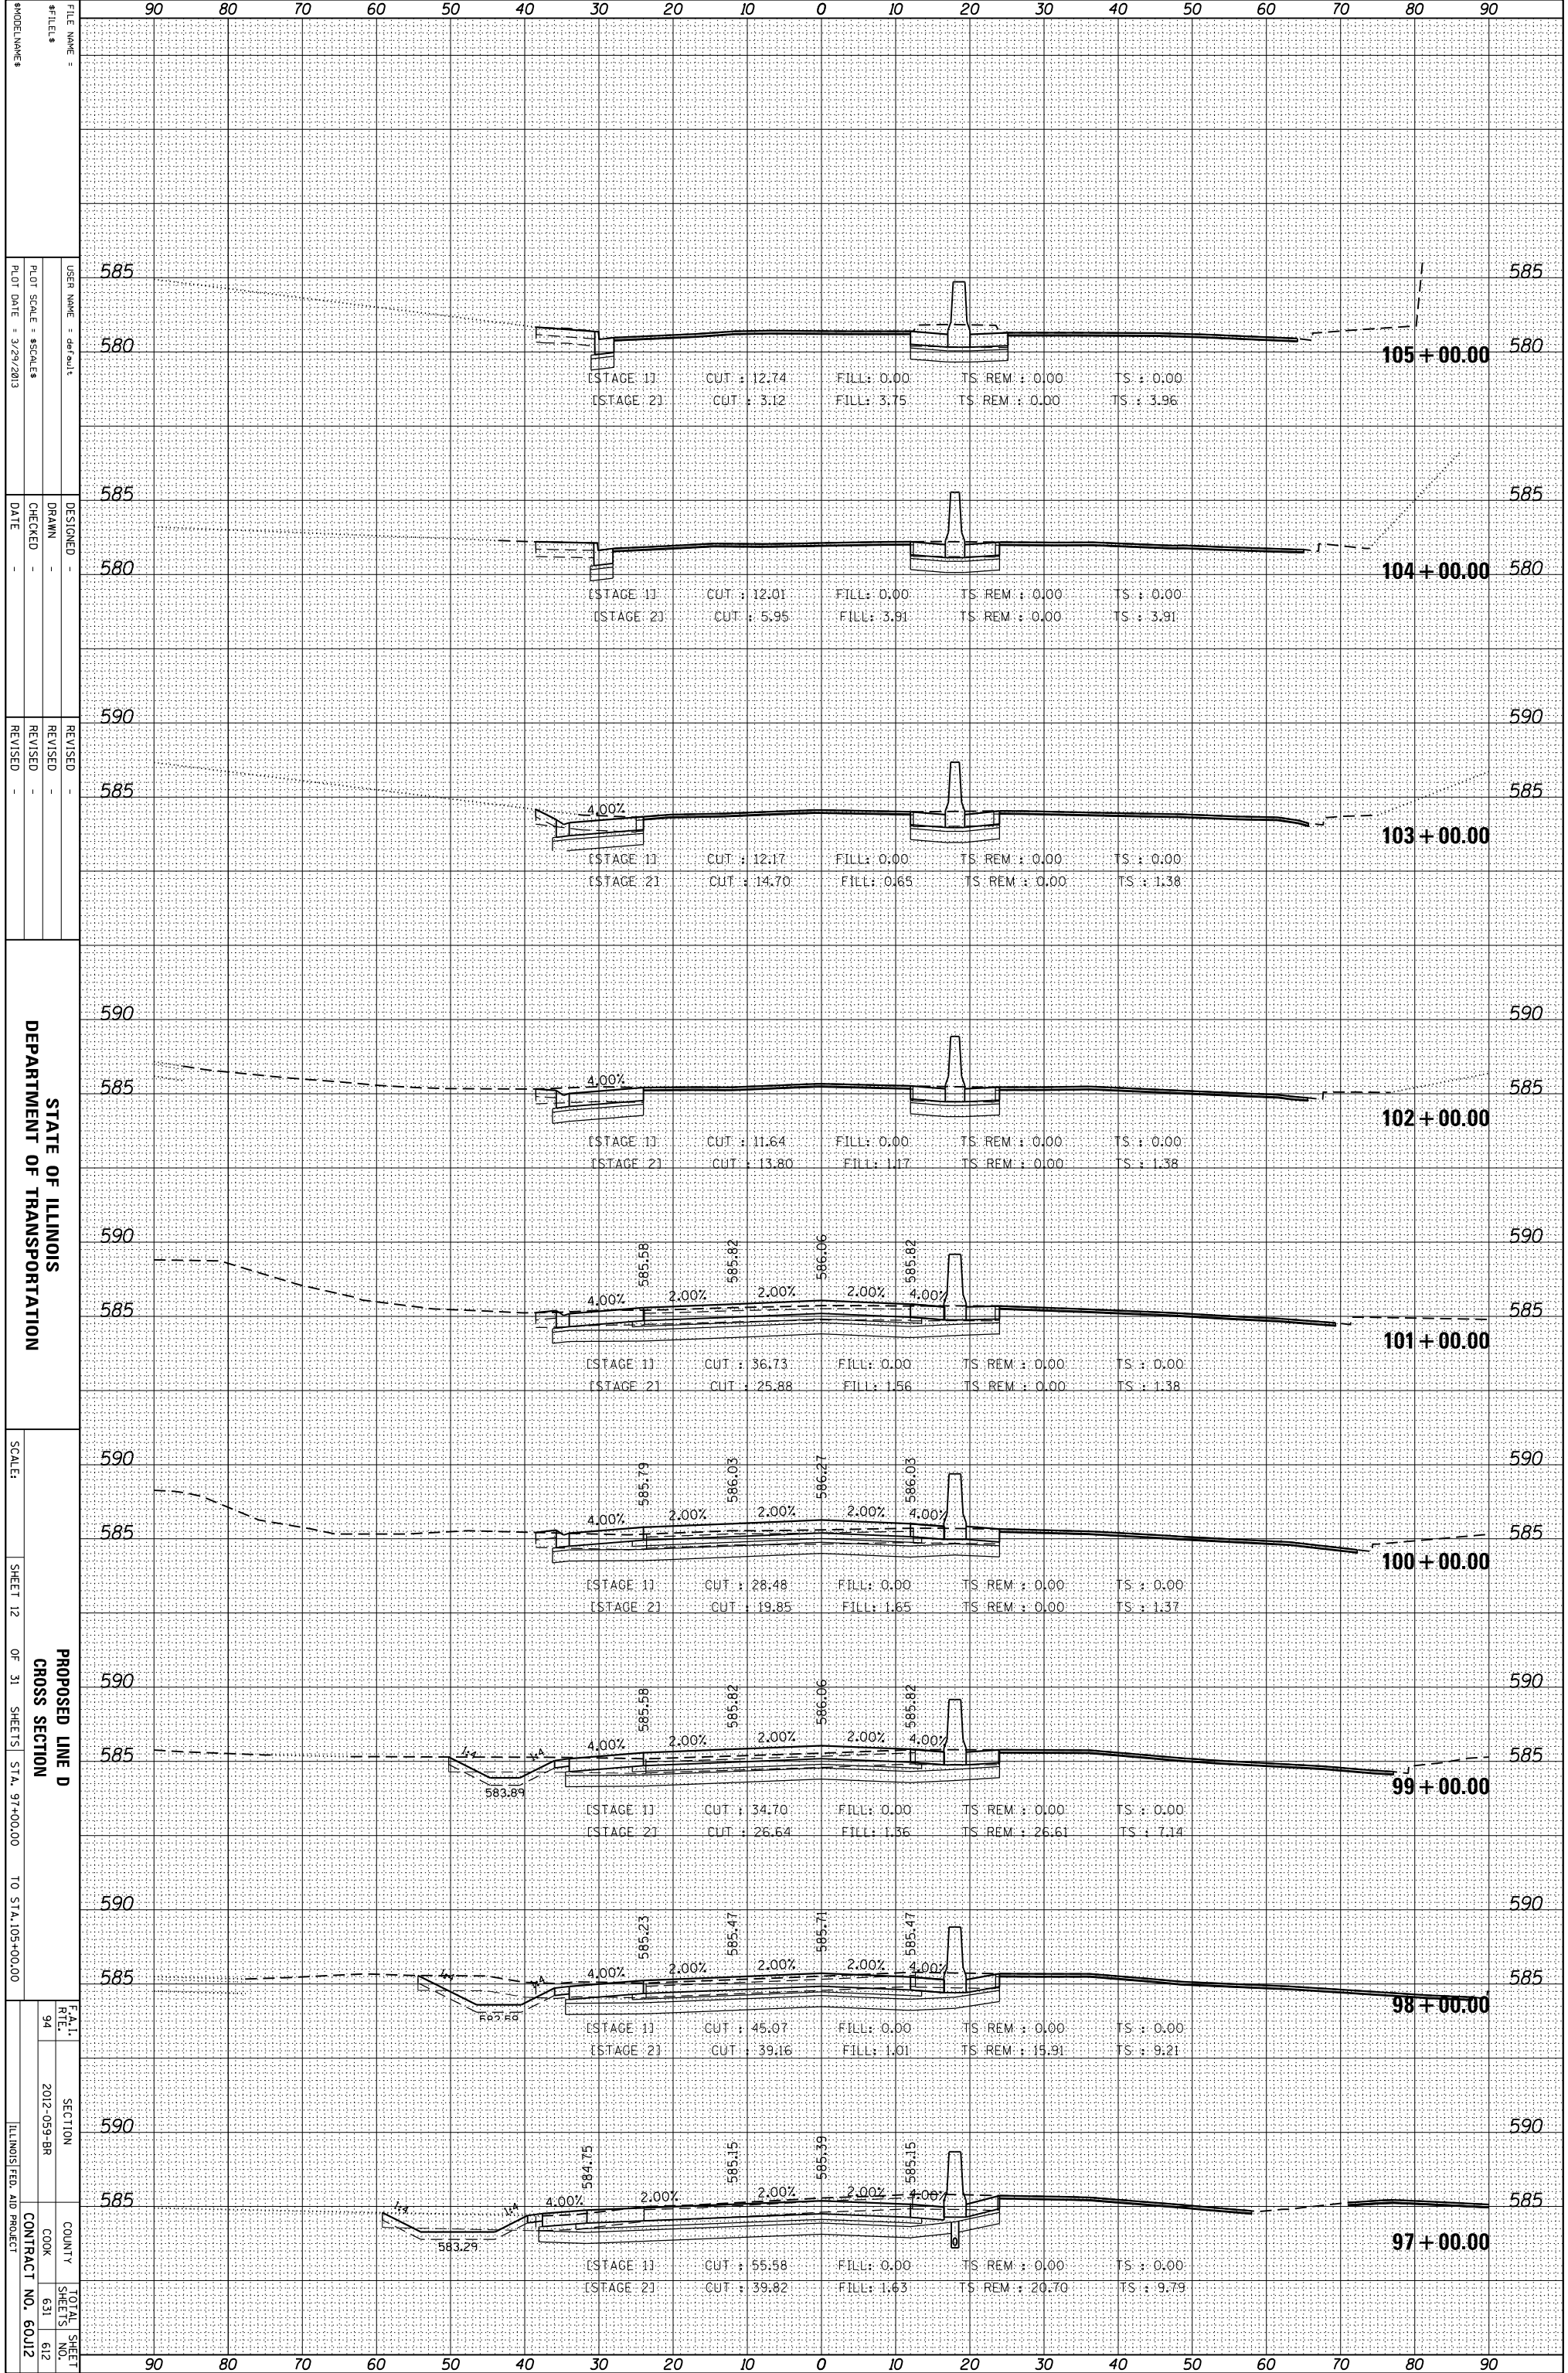

STATE OF ILLINOIS
DEPARTMENT OF TRANSPORTATION

PROPOSED LINE D
CROSS SECTION

SCALE: SHEET 12 OF 31 SHEETS STA. 97+00.00 TO STA. 105+00.00

FA-1	SECTION	COUNTY	TOTAL SHEET NO.
94	2012-059-BR	COOK	631
			632
			CONTRACT NO. 60J12
			ILLINOIS FED. AID PROJECT