


ORIGINAL SURVEY	SURVEYED	BY	DATE
NOTE BOOK	PLOTTED		
	TEMPLATE		
	AREAS		
	CHECKED		

FINAL SURVEY	SURVEYED	BY	DATE
NOTE BOOK	PLOTTED		
	TEMPLATE		
	AREAS		
	CHECKED		

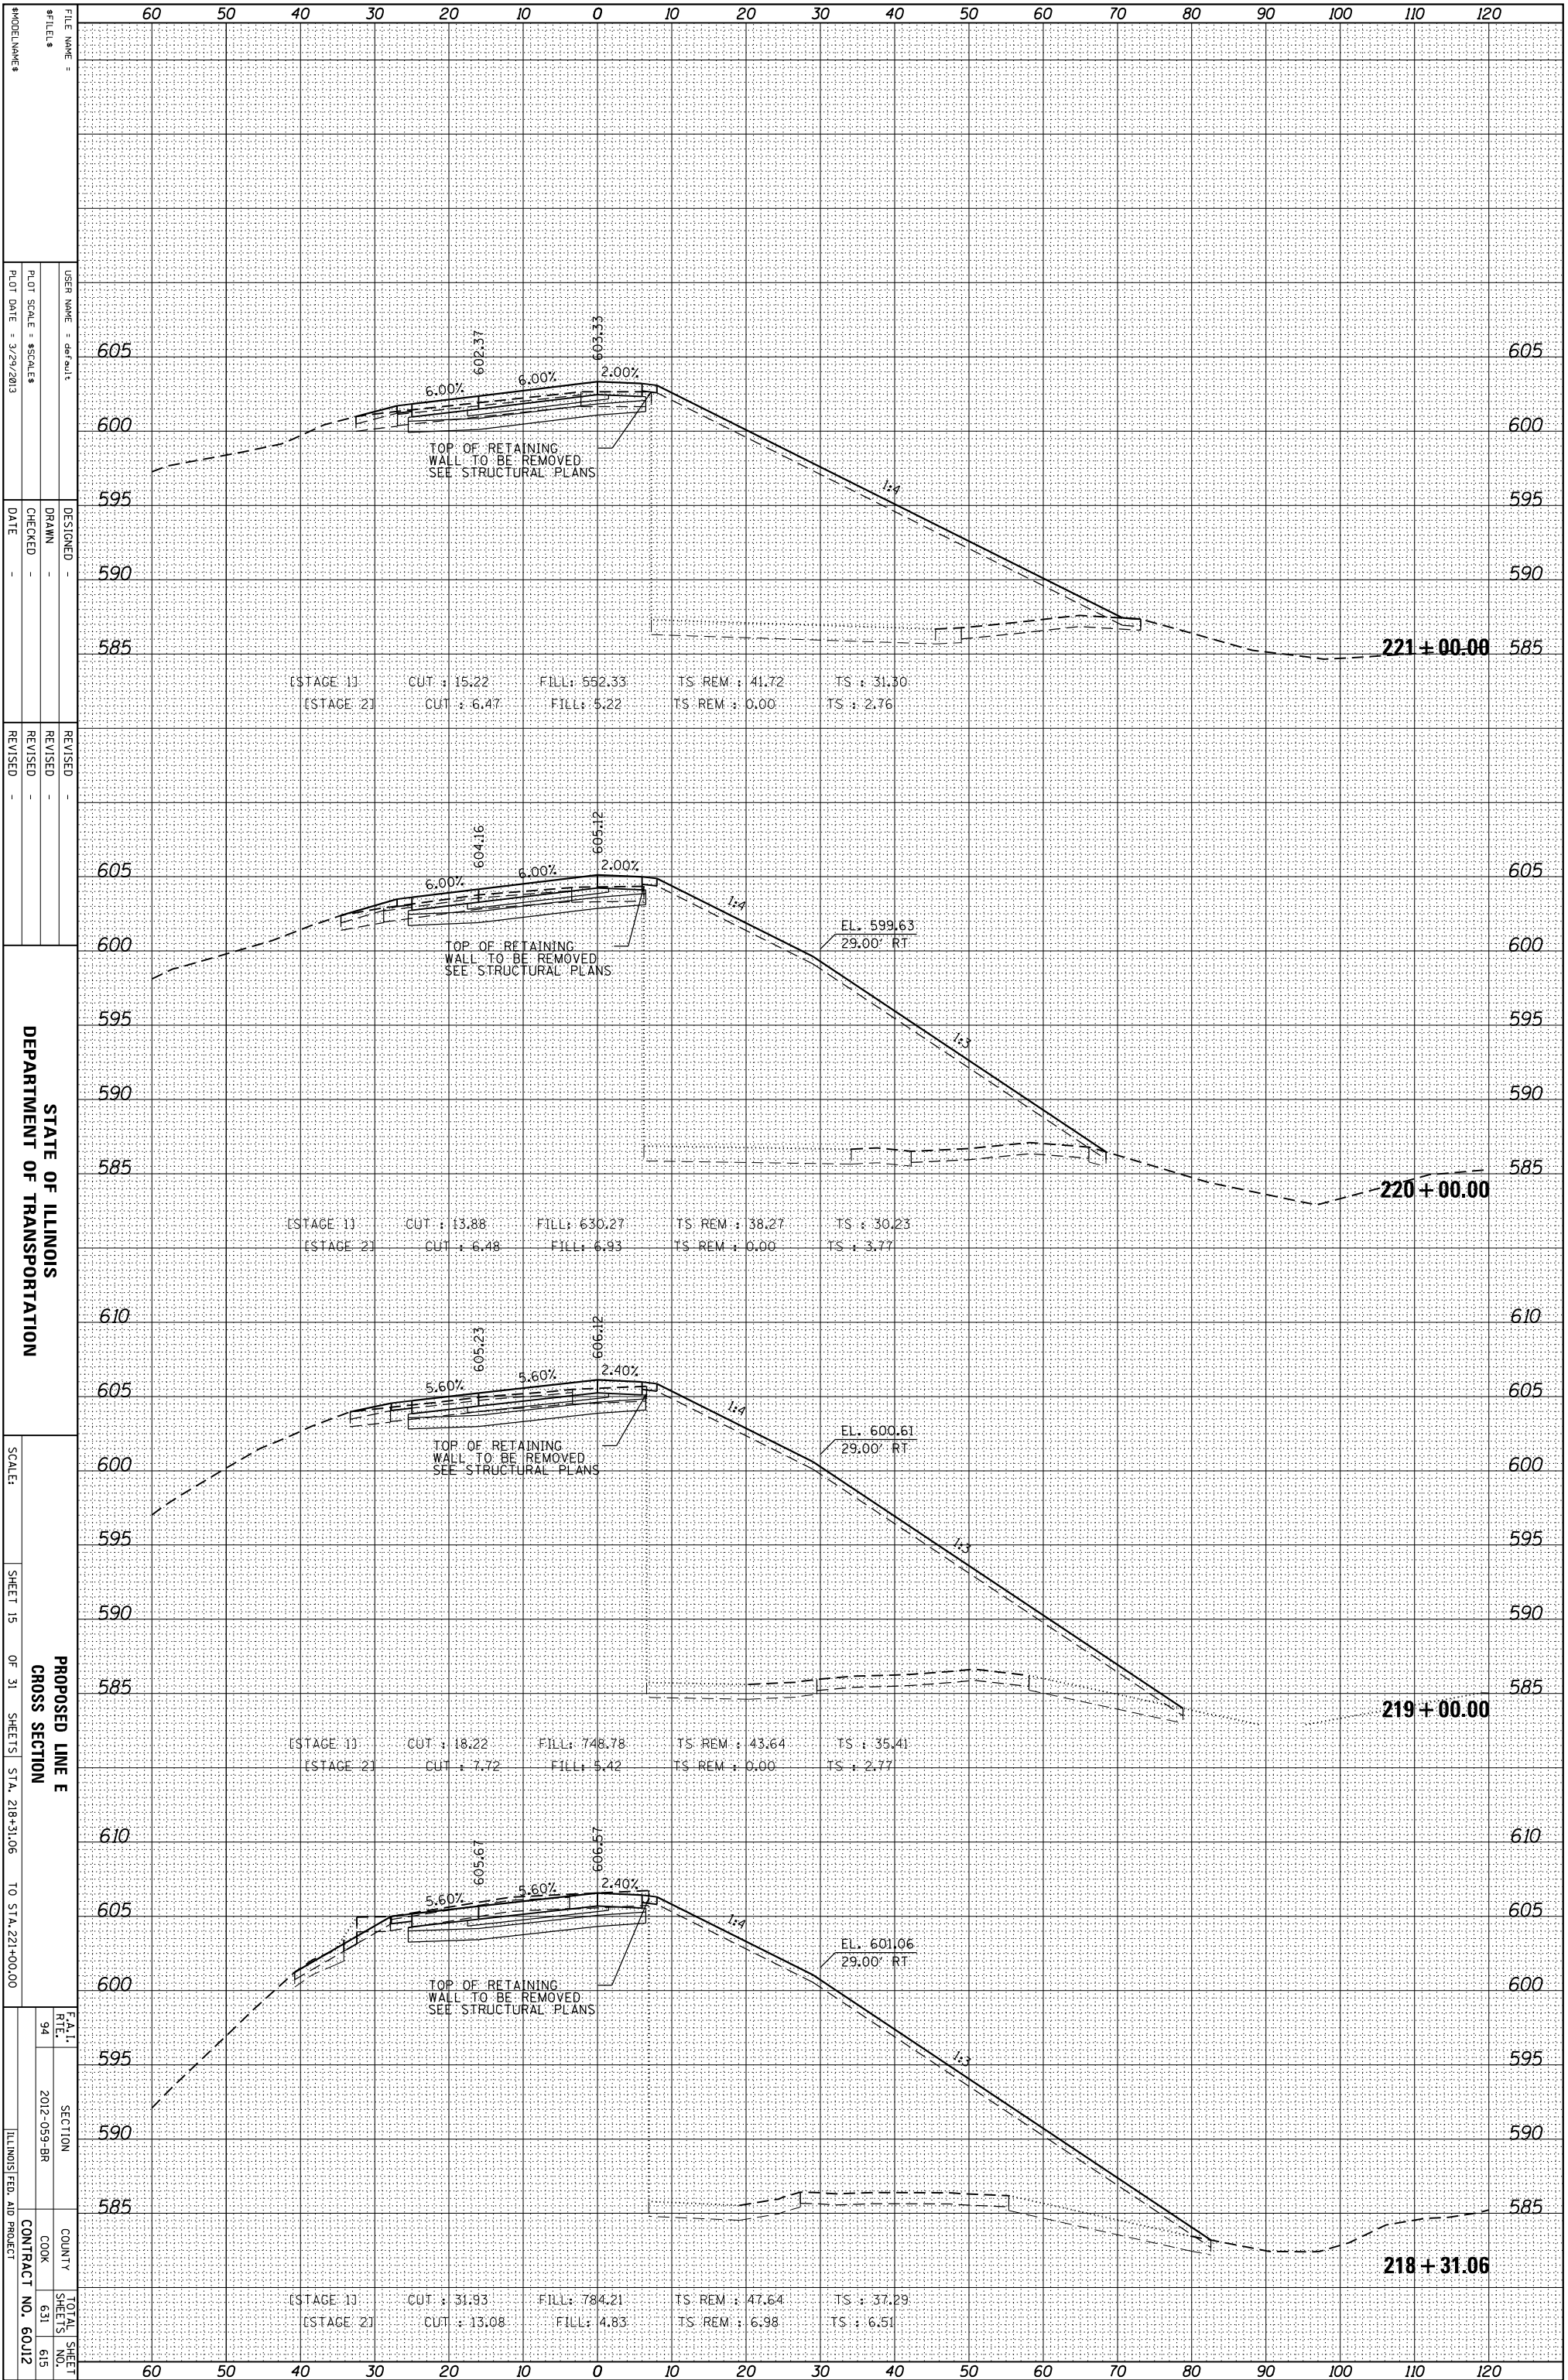

STATE OF ILLINOIS
DEPARTMENT OF TRANSPORTATION

PROPOSED LINE E
CROSS SECTION

FILE NAME :	USER NAME :	DESIGNED :	REVISED :
#FILES :	DRAWN :	CHECKED :	REVISED :
PLT SCALE :	DATE :		
PLT DATE :			
SCALE :	SHEET 15 OF 31 SHEETS	STA. 218+31.06 TO STA. 221+00.00	
F.A.I. R.T.E. 94	SECTION 2012-059-BR	COUNTY COOK	TOTAL SHEET SHEETS NO. 631 615
		CONTRACT NO. 60J12	
		ILLINOIS FED. AID PROJECT	