


ORIGINAL SURVEY	SURVEYED	BY	DATE
NOTE BOOK	PLOTTED		
	TEMPLATE		
	AREAS		
	AREAS CHECKED		

FINAL SURVEY	SURVEYED	BY	DATE
NOTE BOOK	PLOTTED		
	TEMPLATE		
	AREAS		
	AREAS CHECKED		

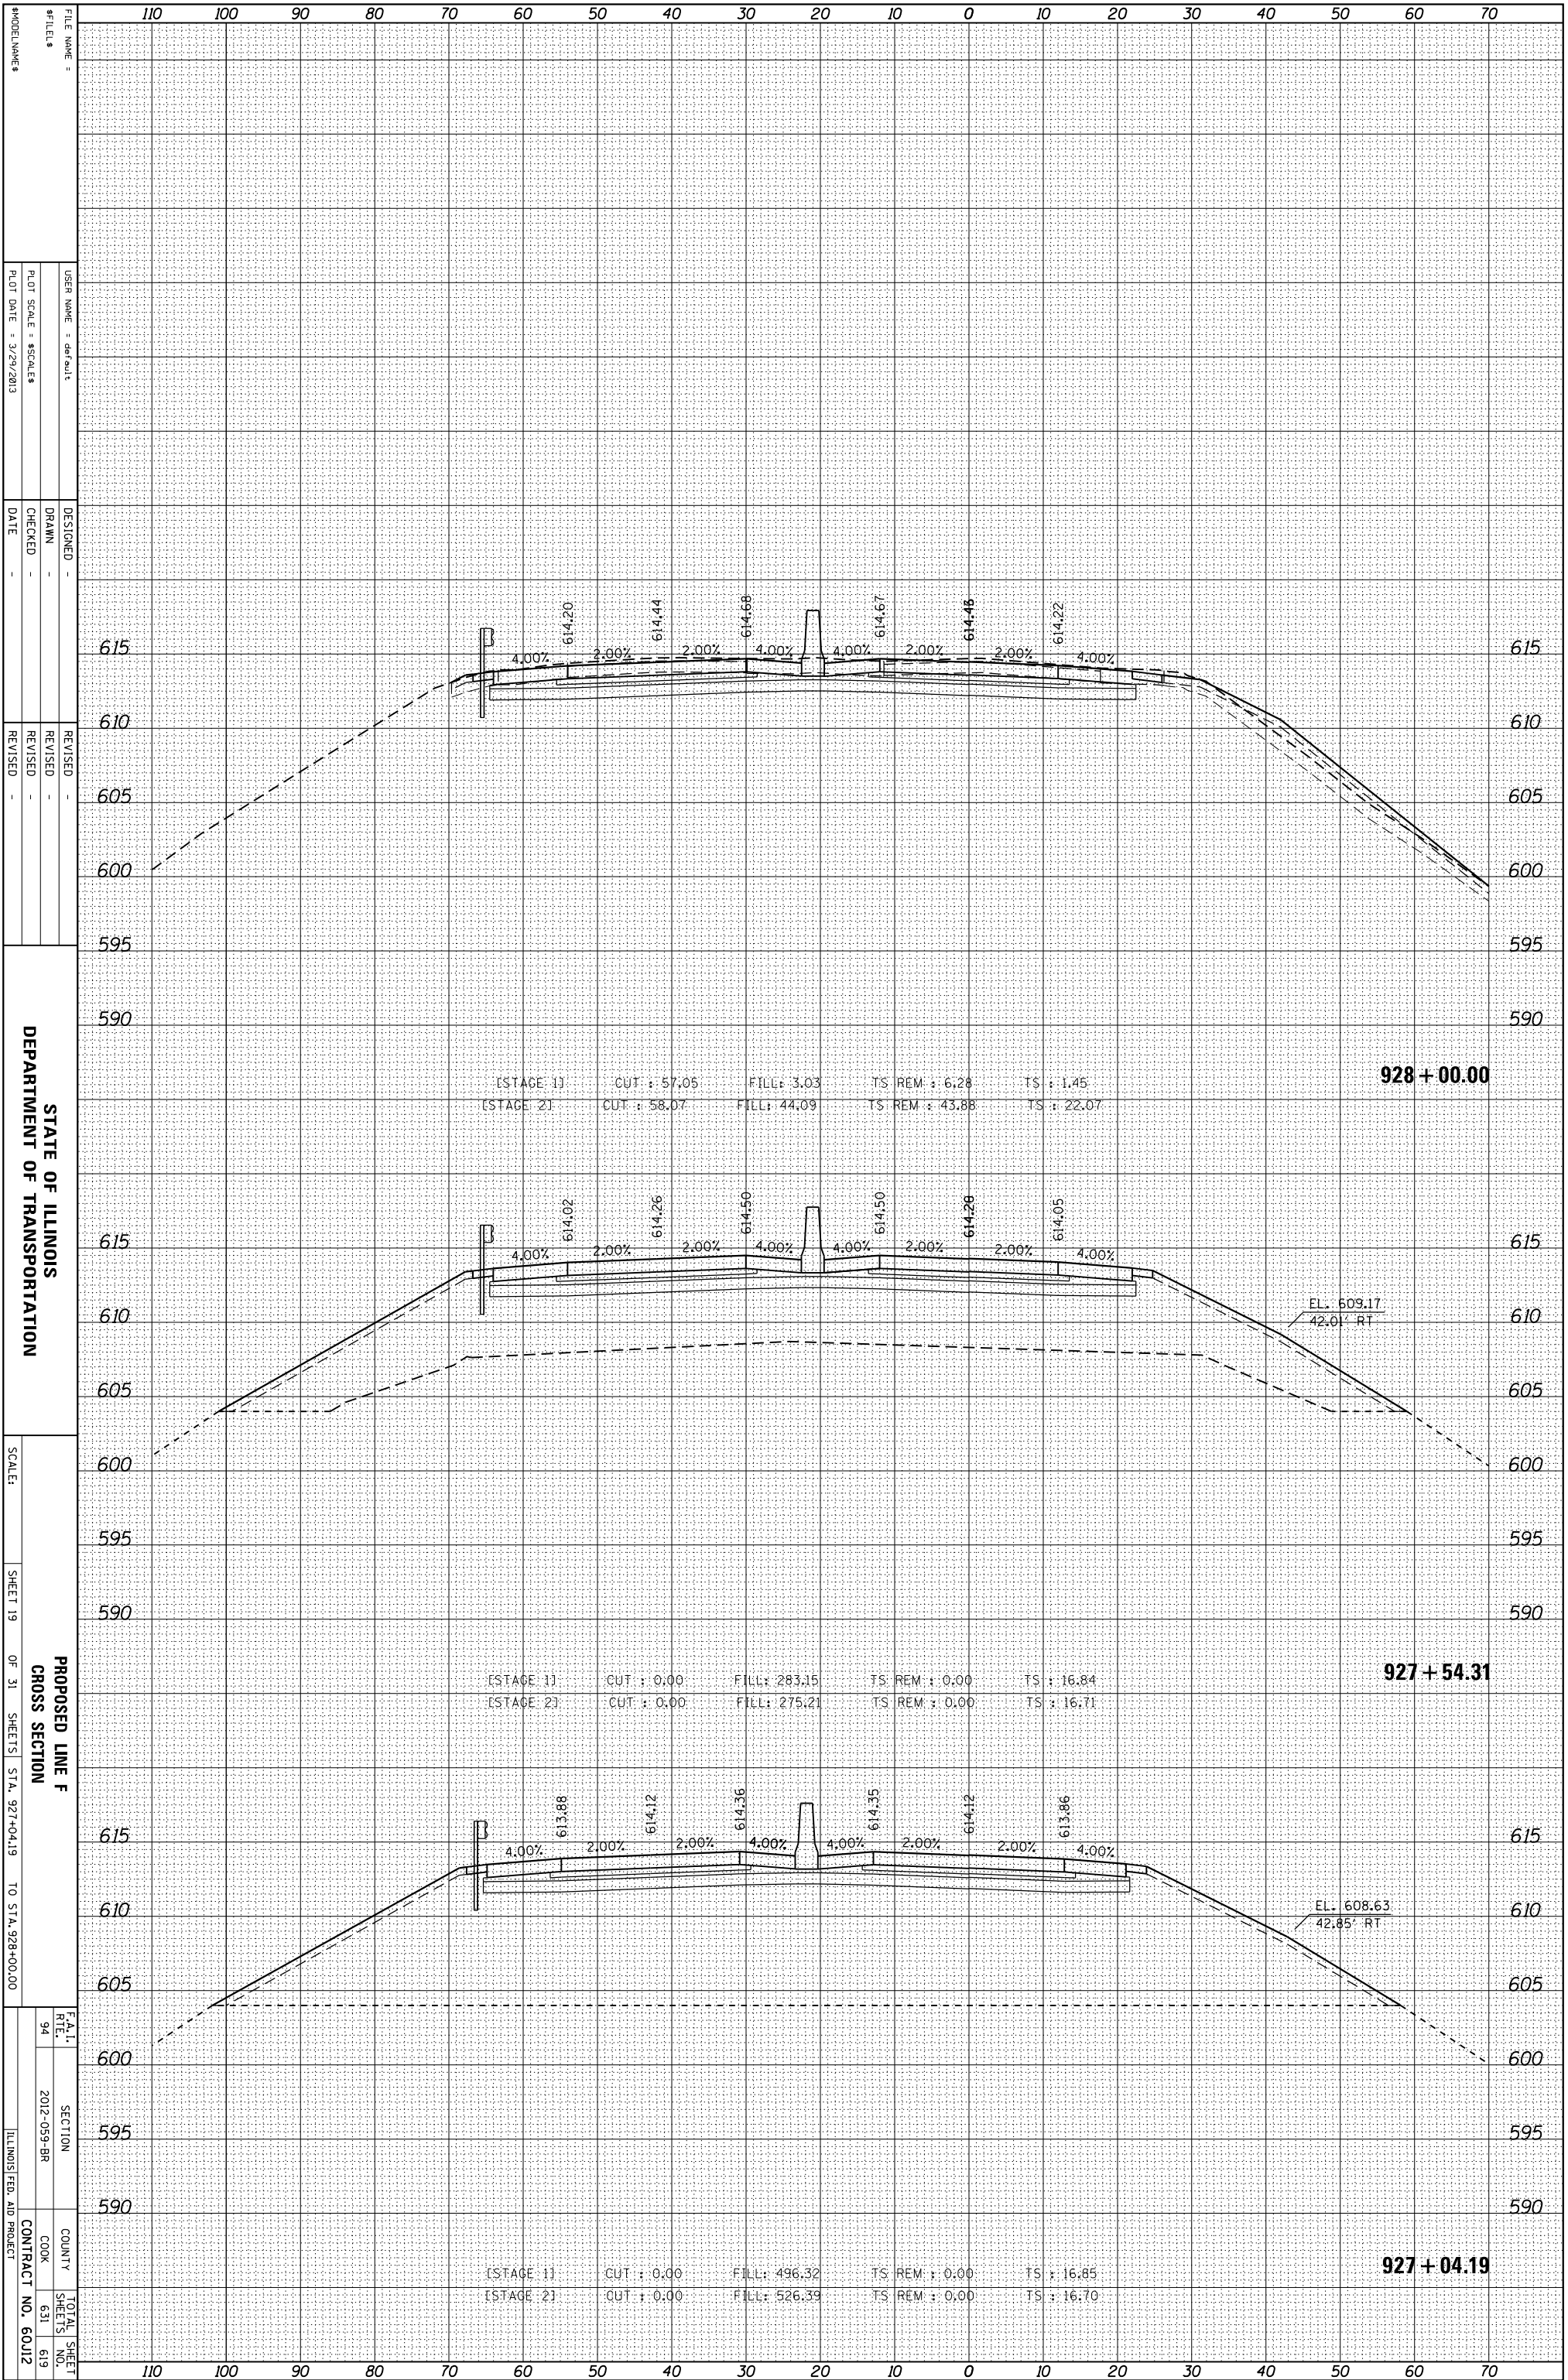

STATE OF ILLINOIS
DEPARTMENT OF TRANSPORTATION

PROPOSED LINE F
CROSS SECTION

F.A.I. SECTION COUNTY TOTAL SHEET
RTE. 94 2012-059-BR COOK 631 619
SHEETS 19 OF 31 SHEETS STA. 927+04.19 TO STA. 928+00.00
ILLINOIS FED. AID PROJECT CONTRACT NO. 60J12