


ORIGINAL SURVEY	SURVEYED _____	BY _____	DATE _____
NOTE BOOK	PLOTTED _____		
	TEMPLATE _____		
	AREAS _____		
	AREAS CHECKED _____		

FINAL SURVEY	SURVEYED _____	BY _____	DATE _____
NOTE BOOK	PLOTTED _____		
	TEMPLATE _____		
	AREAS _____		
	AREAS CHECKED _____		

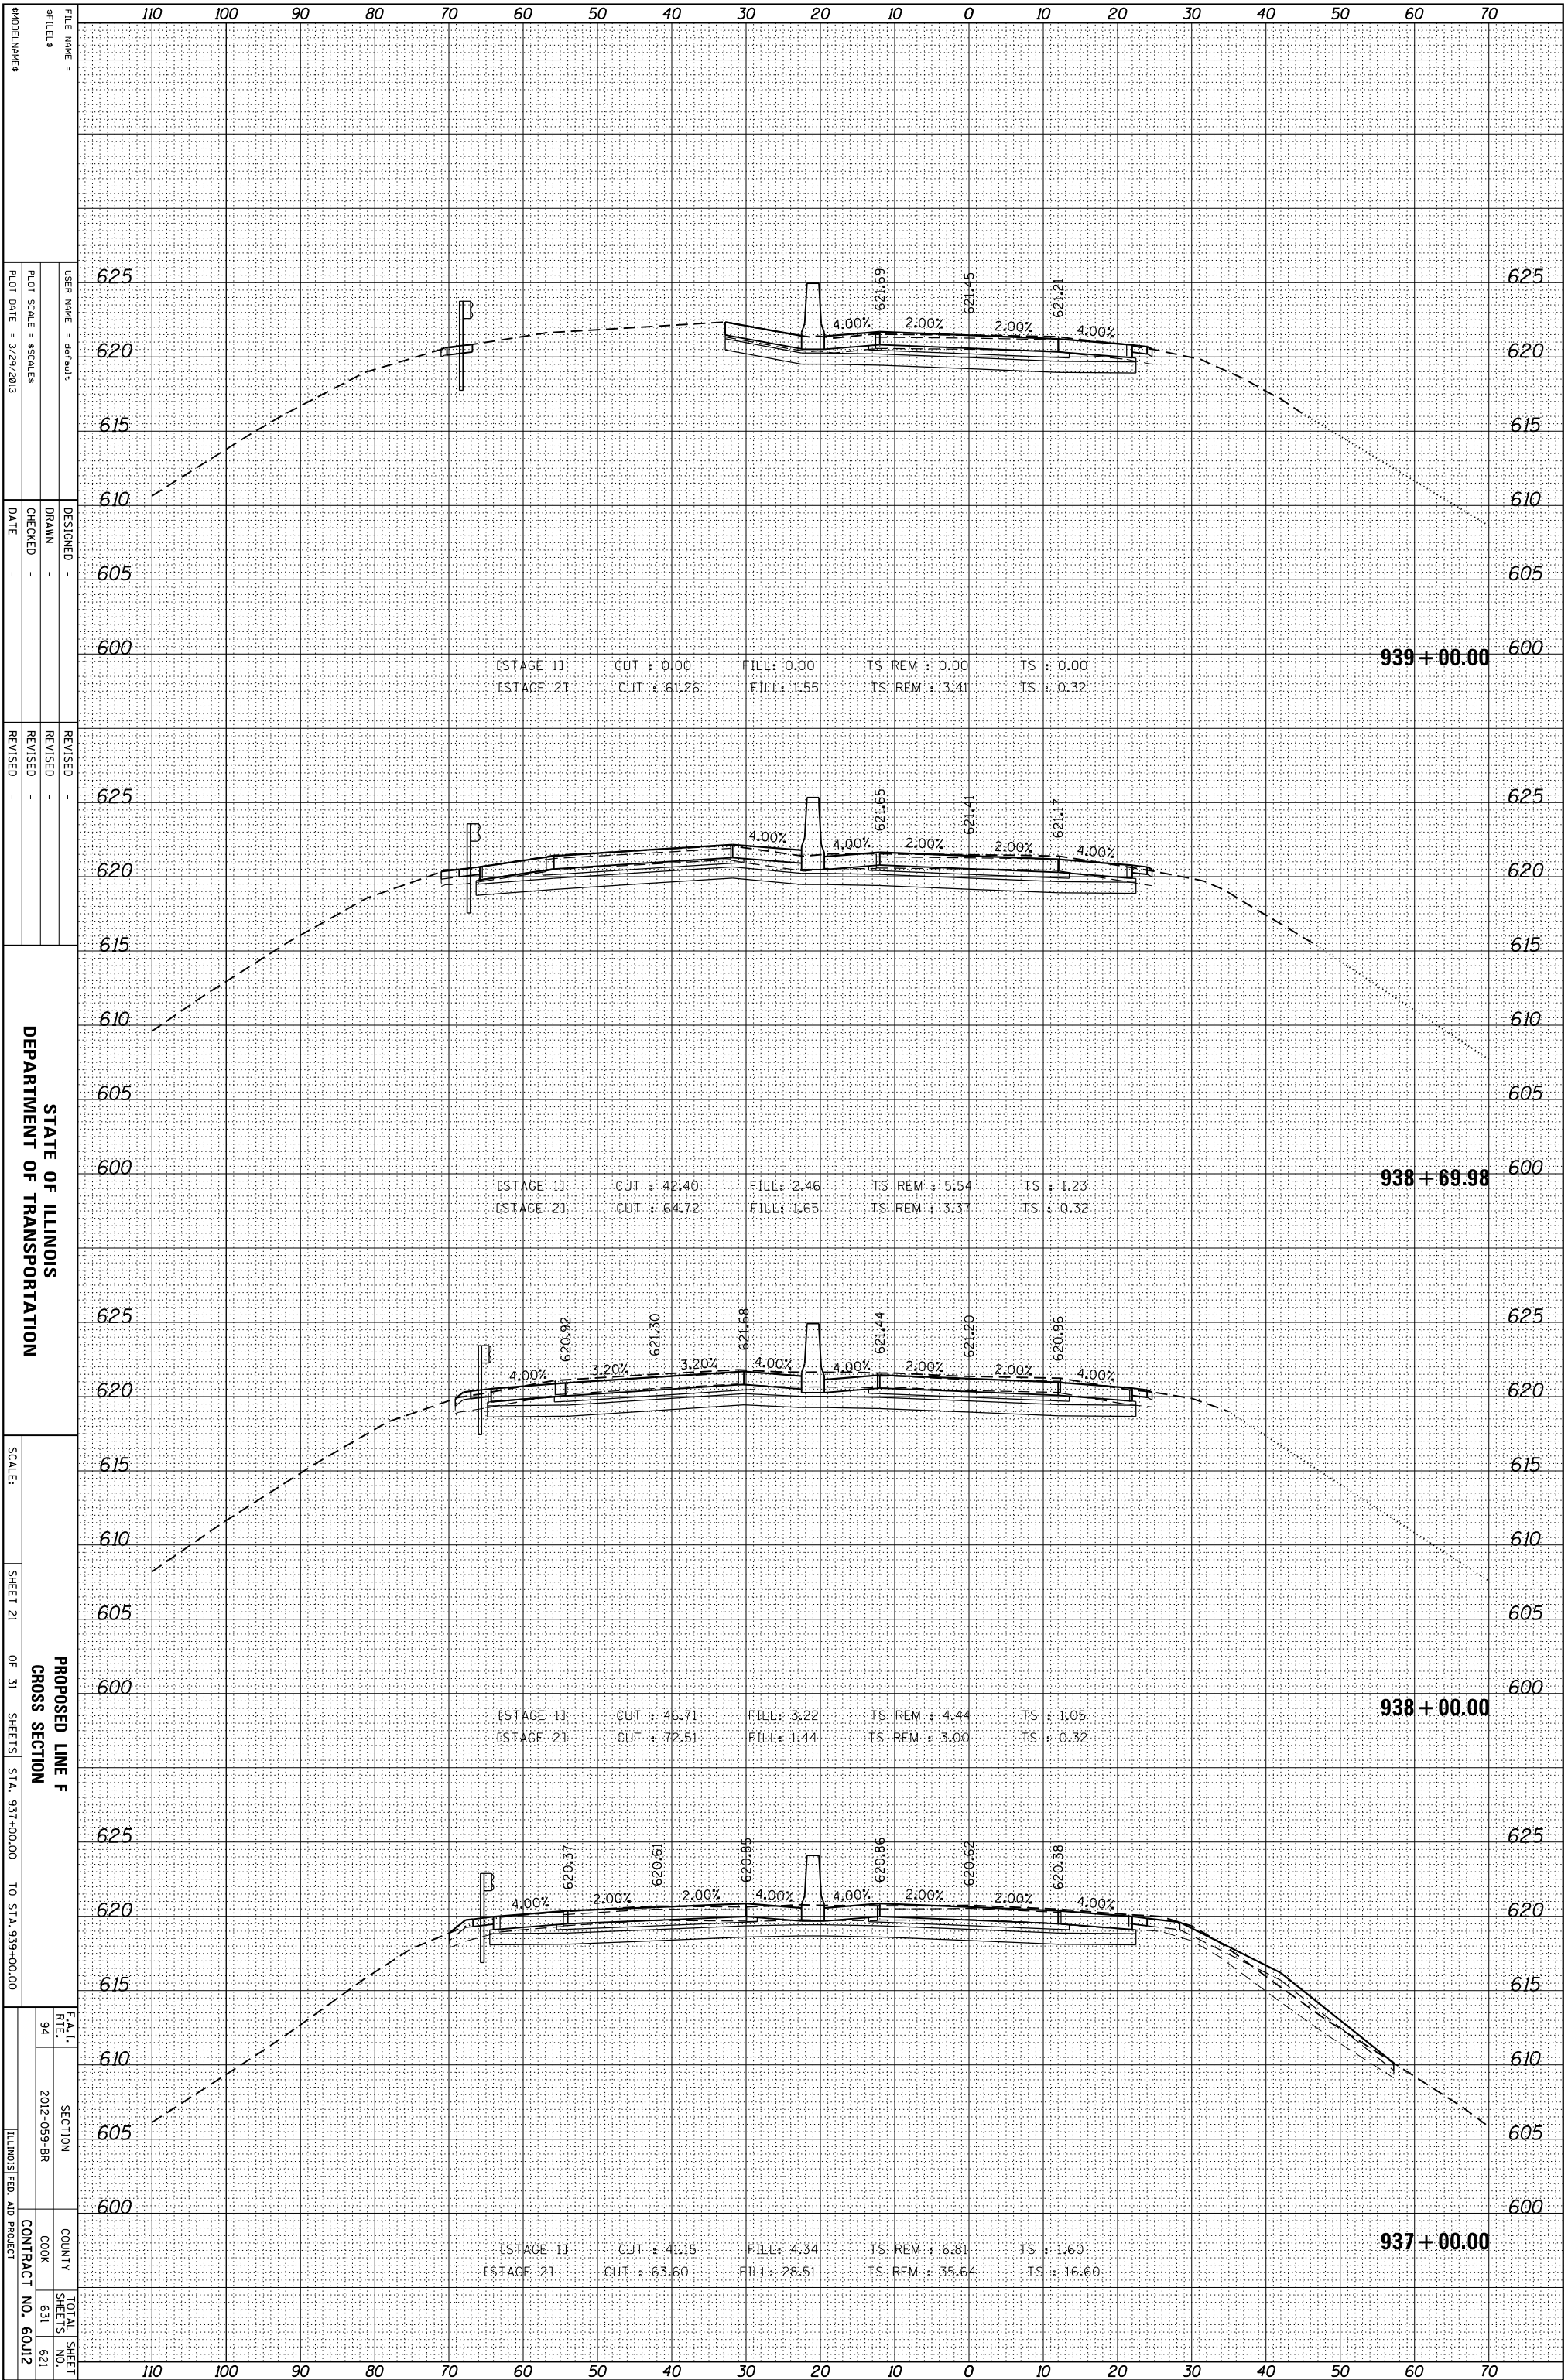

STATE OF ILLINOIS
DEPARTMENT OF TRANSPORTATION

PROPOSED LINE F
CROSS SECTION
SHEET 21 OF 31 SHEETS STA. 937+00.00 TO STA. 939+00.00

FILE NAME :	USER NAME :	DESIGNED :	REVISION :
#FILES :	DRAWN :	CHECKED :	REVISION :
PLT SCALE :	DATE :	REVISION :	REVISION :
PLT DATE :			