


ORIGINAL SURVEY	SURVEYED _____	BY _____	DATE _____
NOTE BOOK	PLOTTED _____		
	TEMPLATE _____		
	AREAS _____		
	AREAS CHECKED _____		

FINAL SURVEY	SURVEYED _____	BY _____	DATE _____
NOTE BOOK	PLOTTED _____		
	TEMPLATE _____		
	AREAS _____		
	AREAS CHECKED _____		

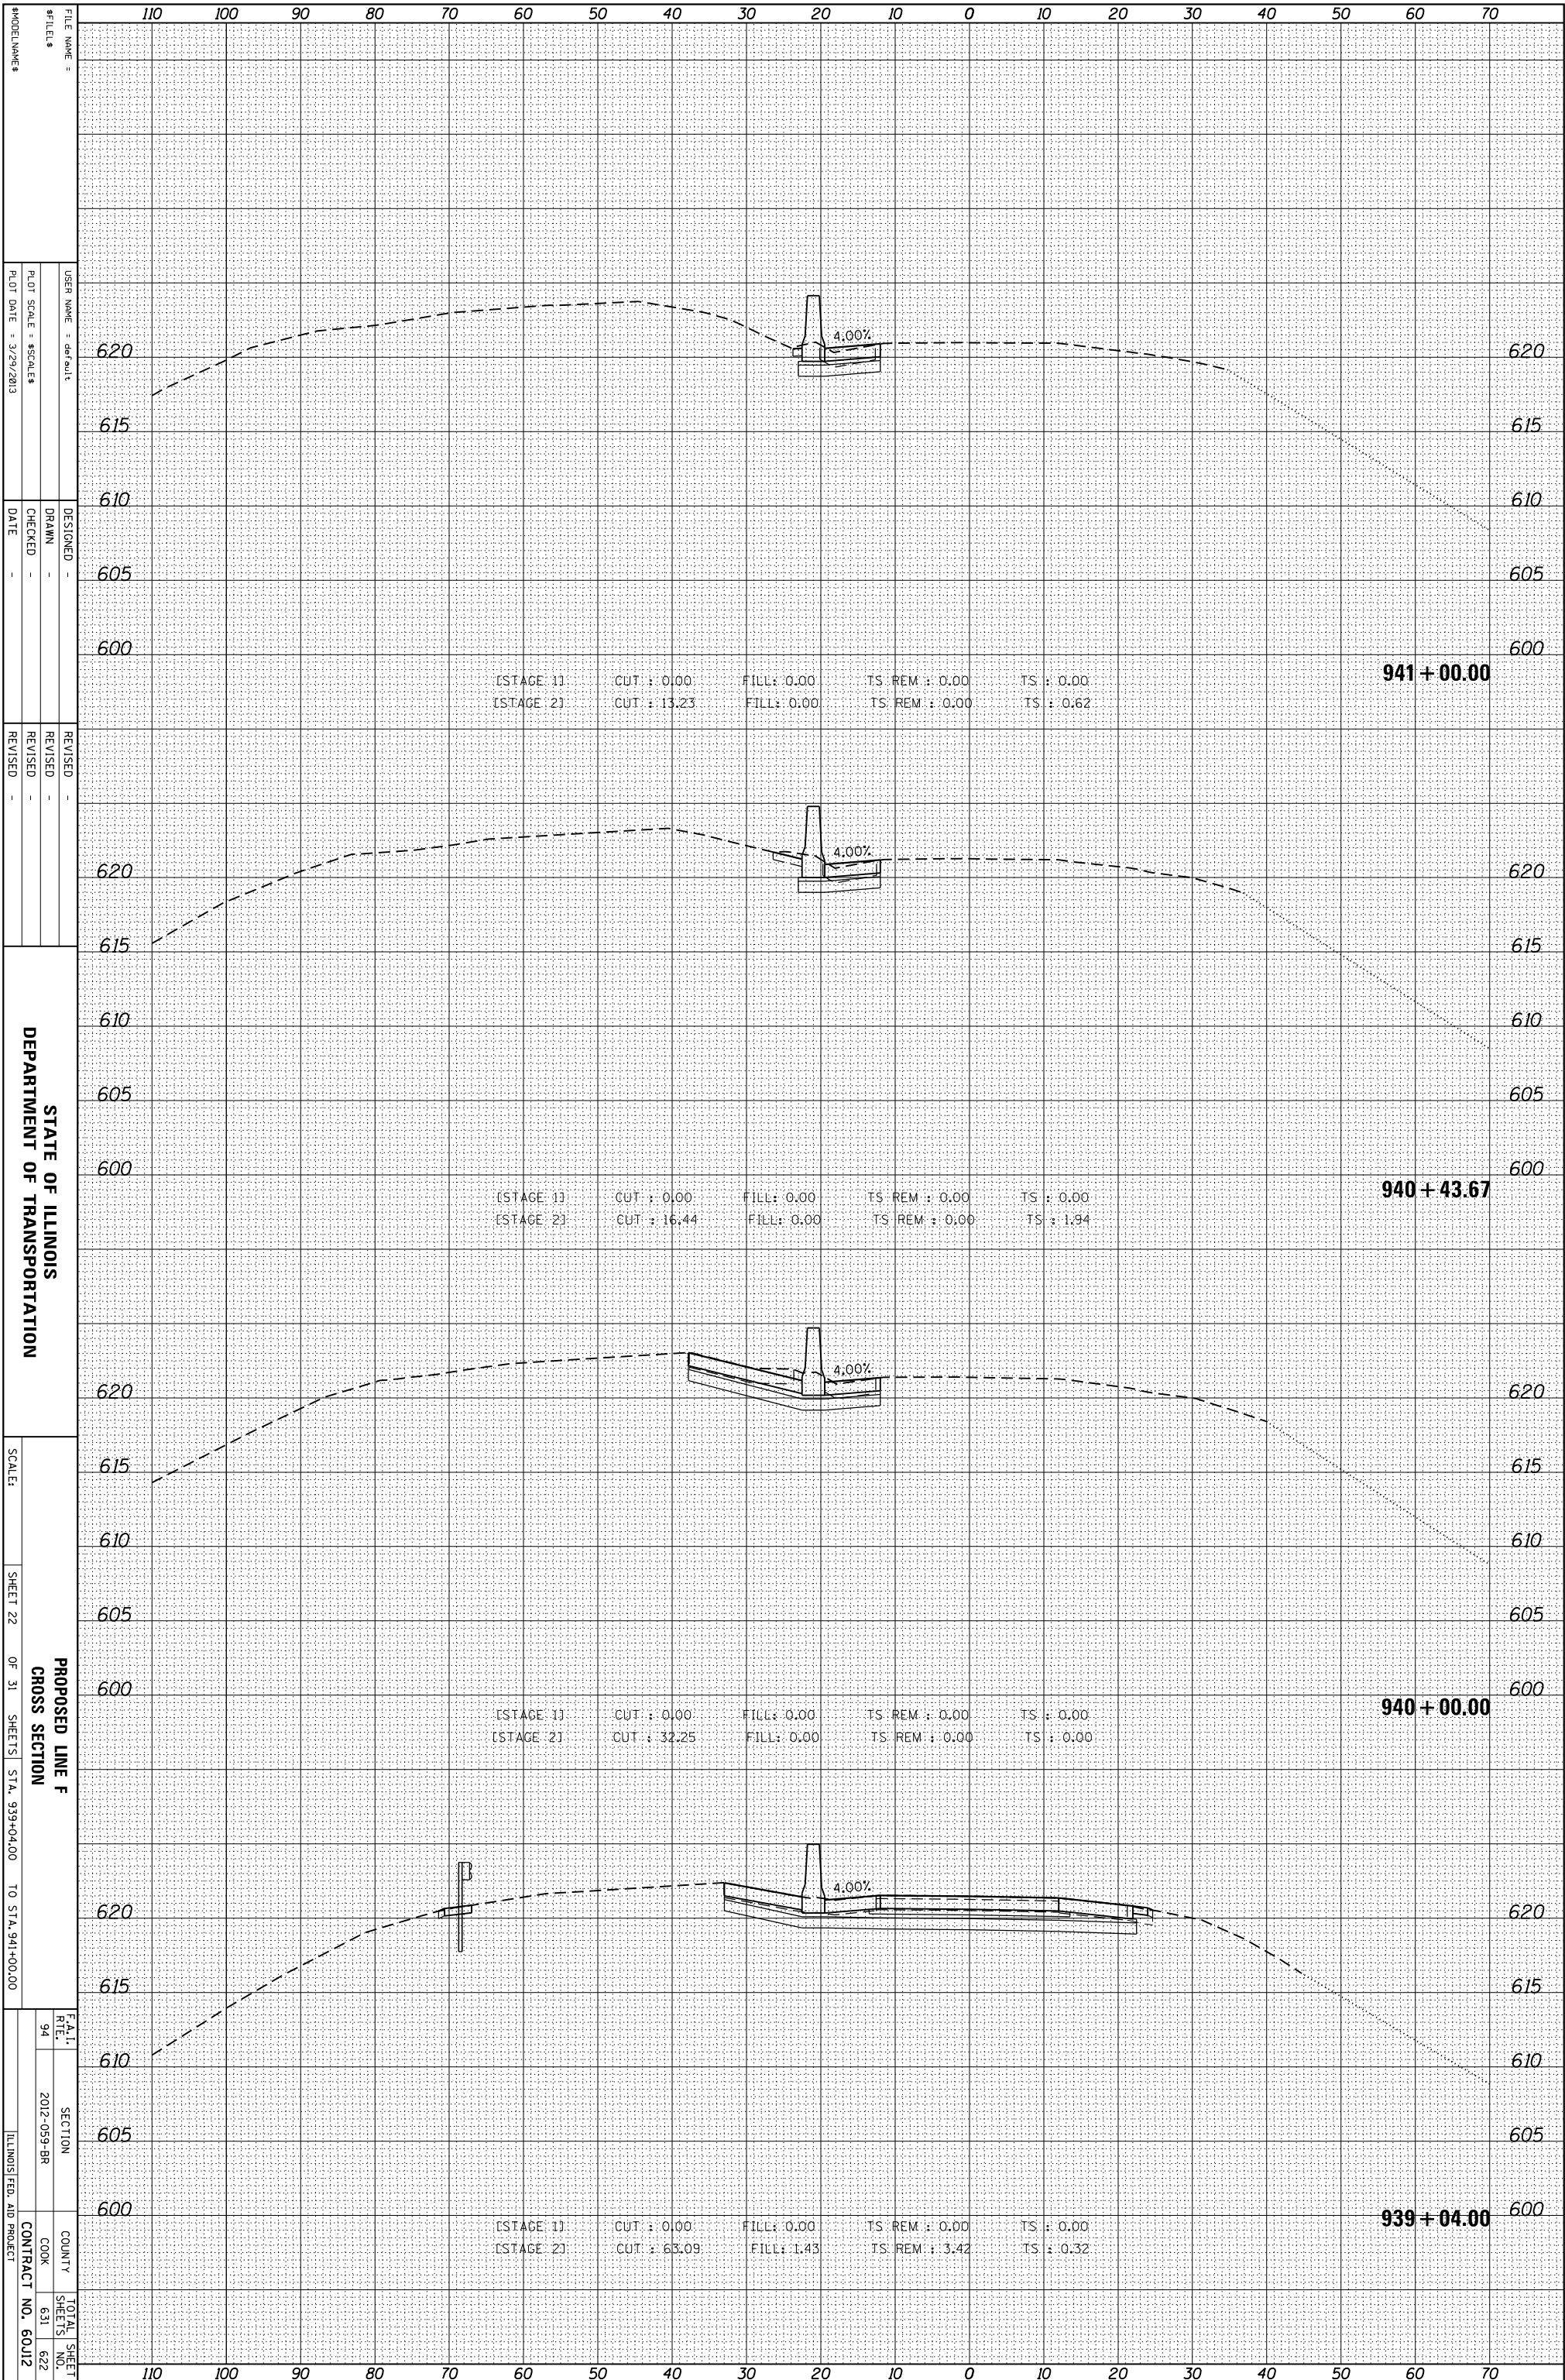

STATE OF ILLINOIS  
DEPARTMENT OF TRANSPORTATION

PROPOSED LINE F  
CROSS SECTION  
SHEET 22 OF 31 SHEETS STA. 939+04.00 TO STA. 941+00.00

FAI  
RTE. 94  
SECTION 2012-059-BR  
COUNTY COOK  
CONTRACT NO. 60J12