


ORIGINAL SURVEY	SURVEYED _____	BY _____	DATE _____
NOTE BOOK	PLOTTED _____		
	TEMPLATE _____		
	AREAS _____		
	AREAS CHECKED _____		

FINAL SURVEY	SURVEYED _____	BY _____	DATE _____
NOTE BOOK	PLOTTED _____		
	TEMPLATE _____		
	AREAS _____		
	AREAS CHECKED _____		

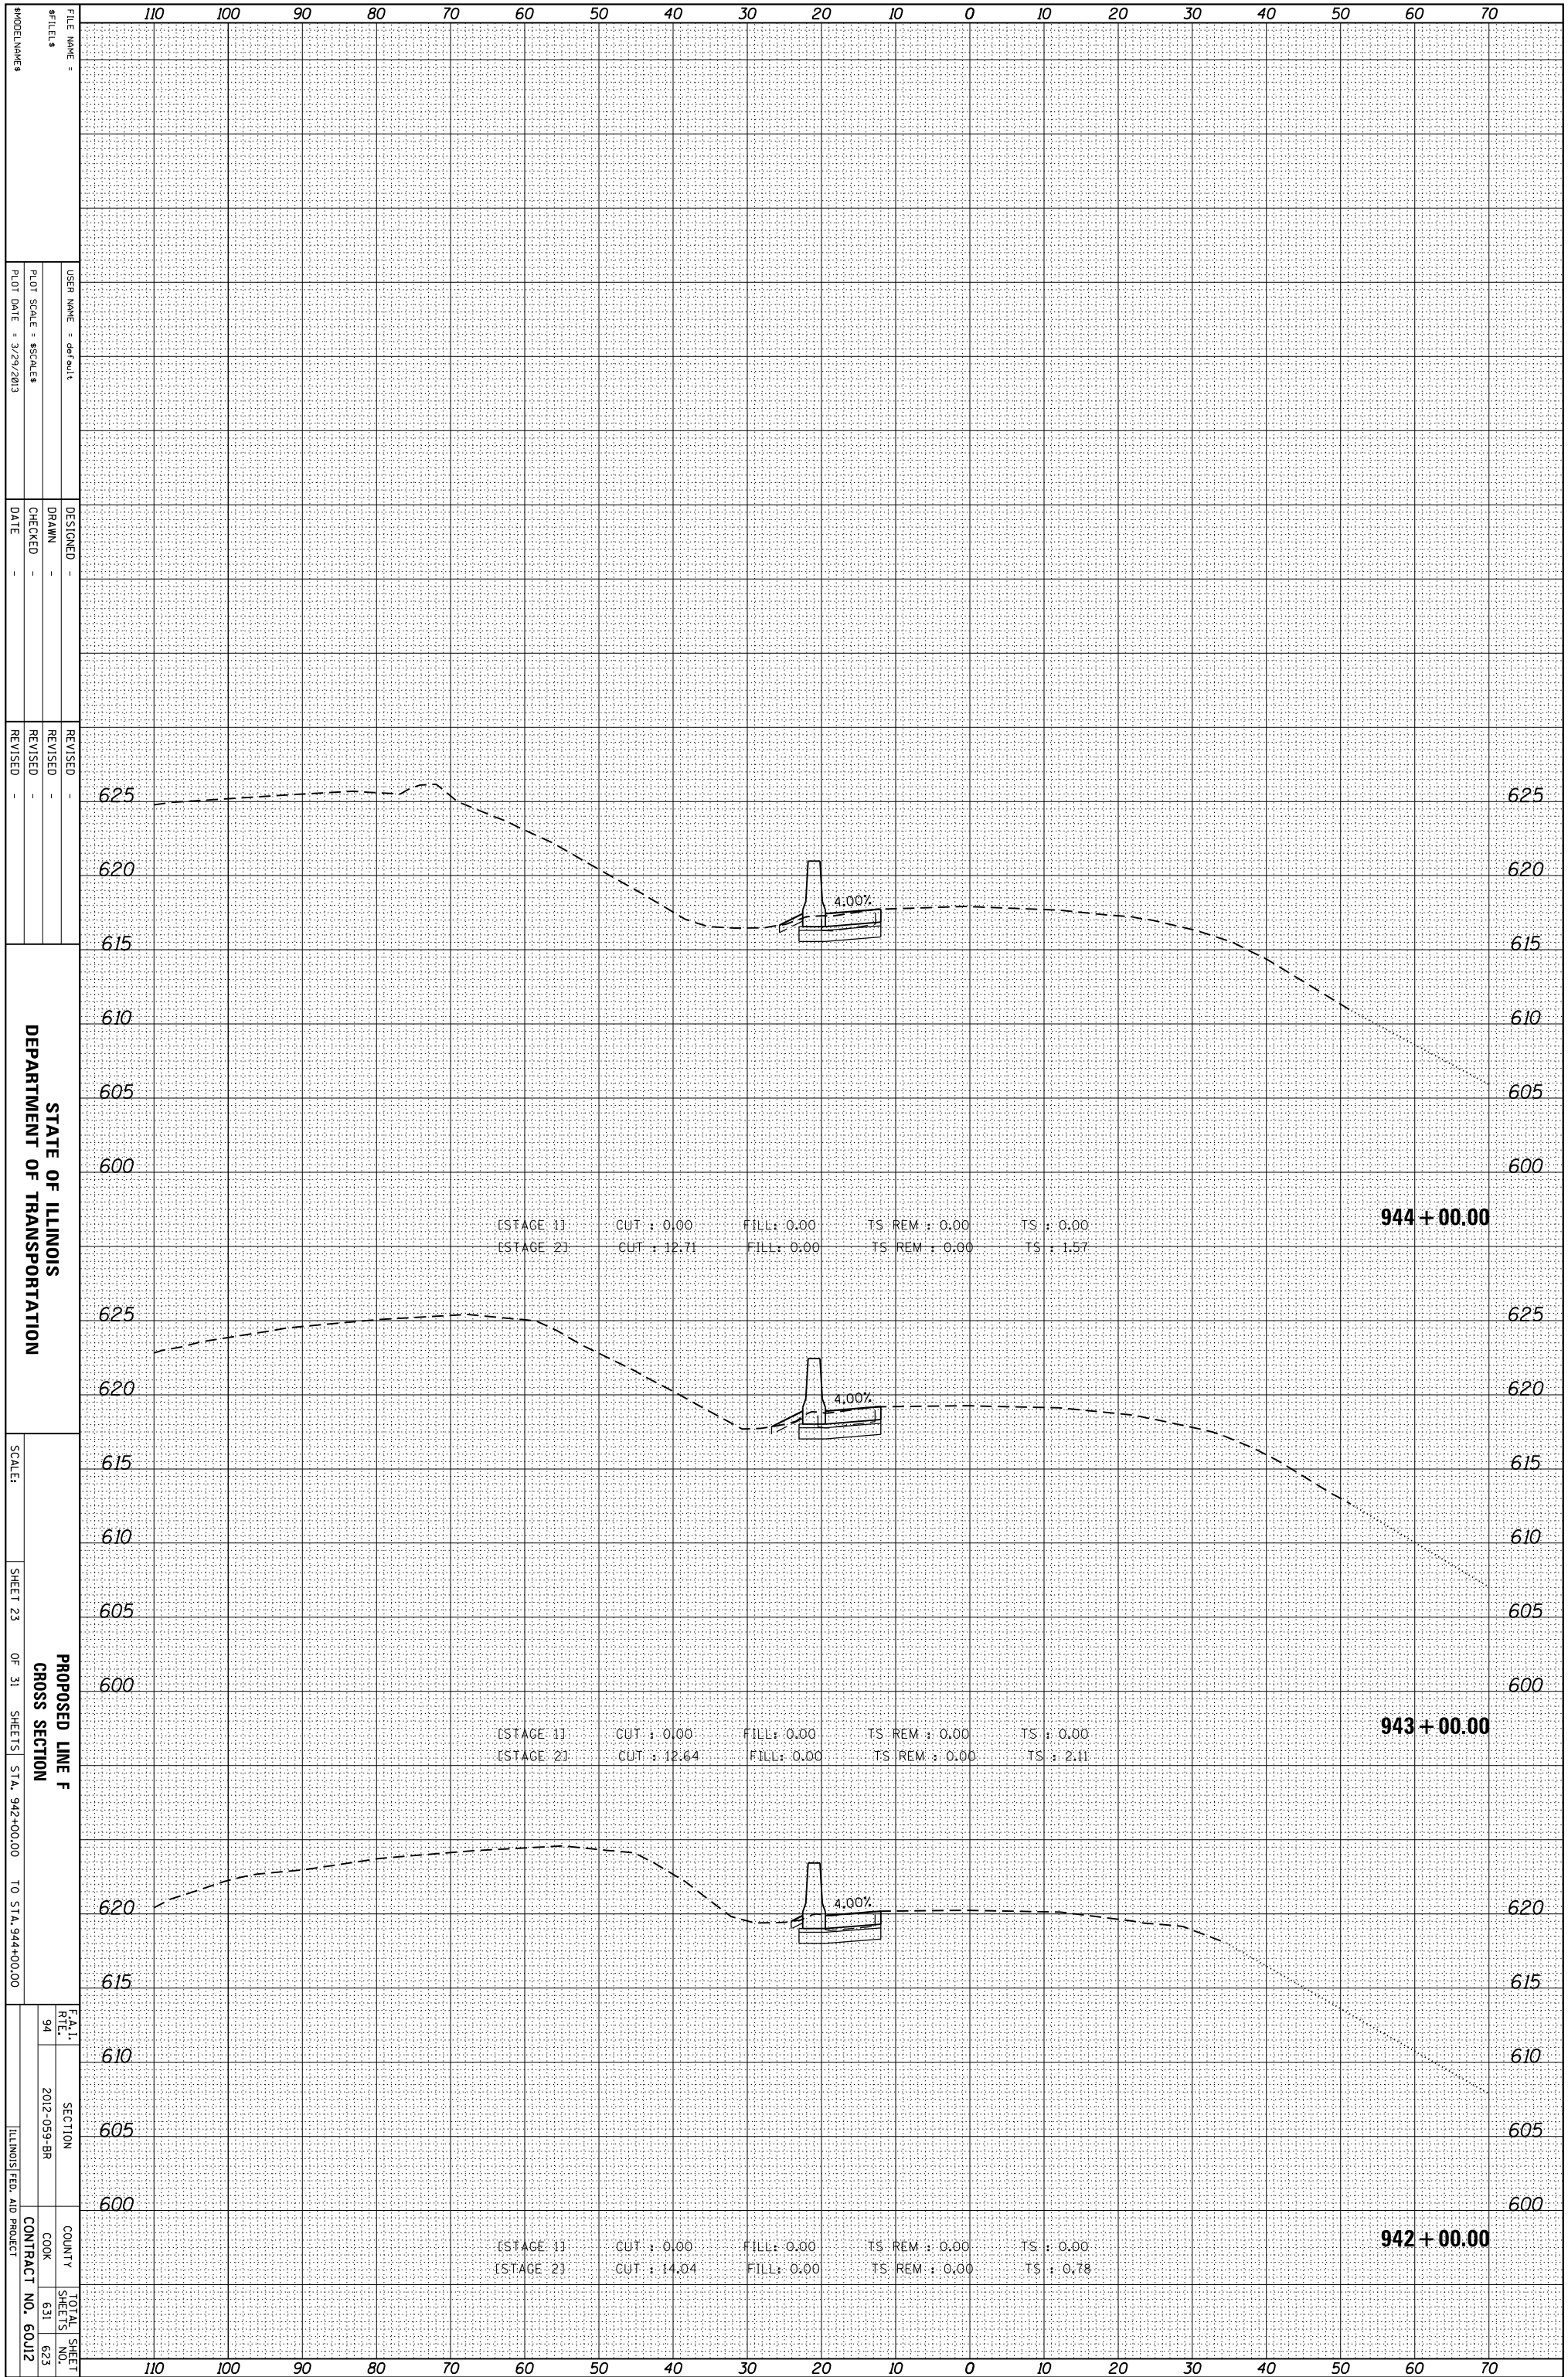

STATE OF ILLINOIS  
DEPARTMENT OF TRANSPORTATION

PROPOSED LINE F  
CROSS SECTION

SCALE: SHEET 23 OF 31 SHEETS STA. 942+00.00 TO STA. 944+00.00

F.A.I. R.T.E. 94	SECTION 2012-059-BR	COUNTY COOK	TOTAL SHEETS 631
		CONTRACT NO. 60J12	