


ORIGINAL SURVEY	SURVEYED _____	BY _____	DATE _____
NOTE BOOK	PLOTTED _____		
	TEMPLATE _____		
	AREAS _____		
	AREAS CHECKED _____		

FINAL SURVEY	SURVEYED _____	BY _____	DATE _____
NOTE BOOK	PLOTTED _____		
	TEMPLATE _____		
	AREAS _____		
	AREAS CHECKED _____		

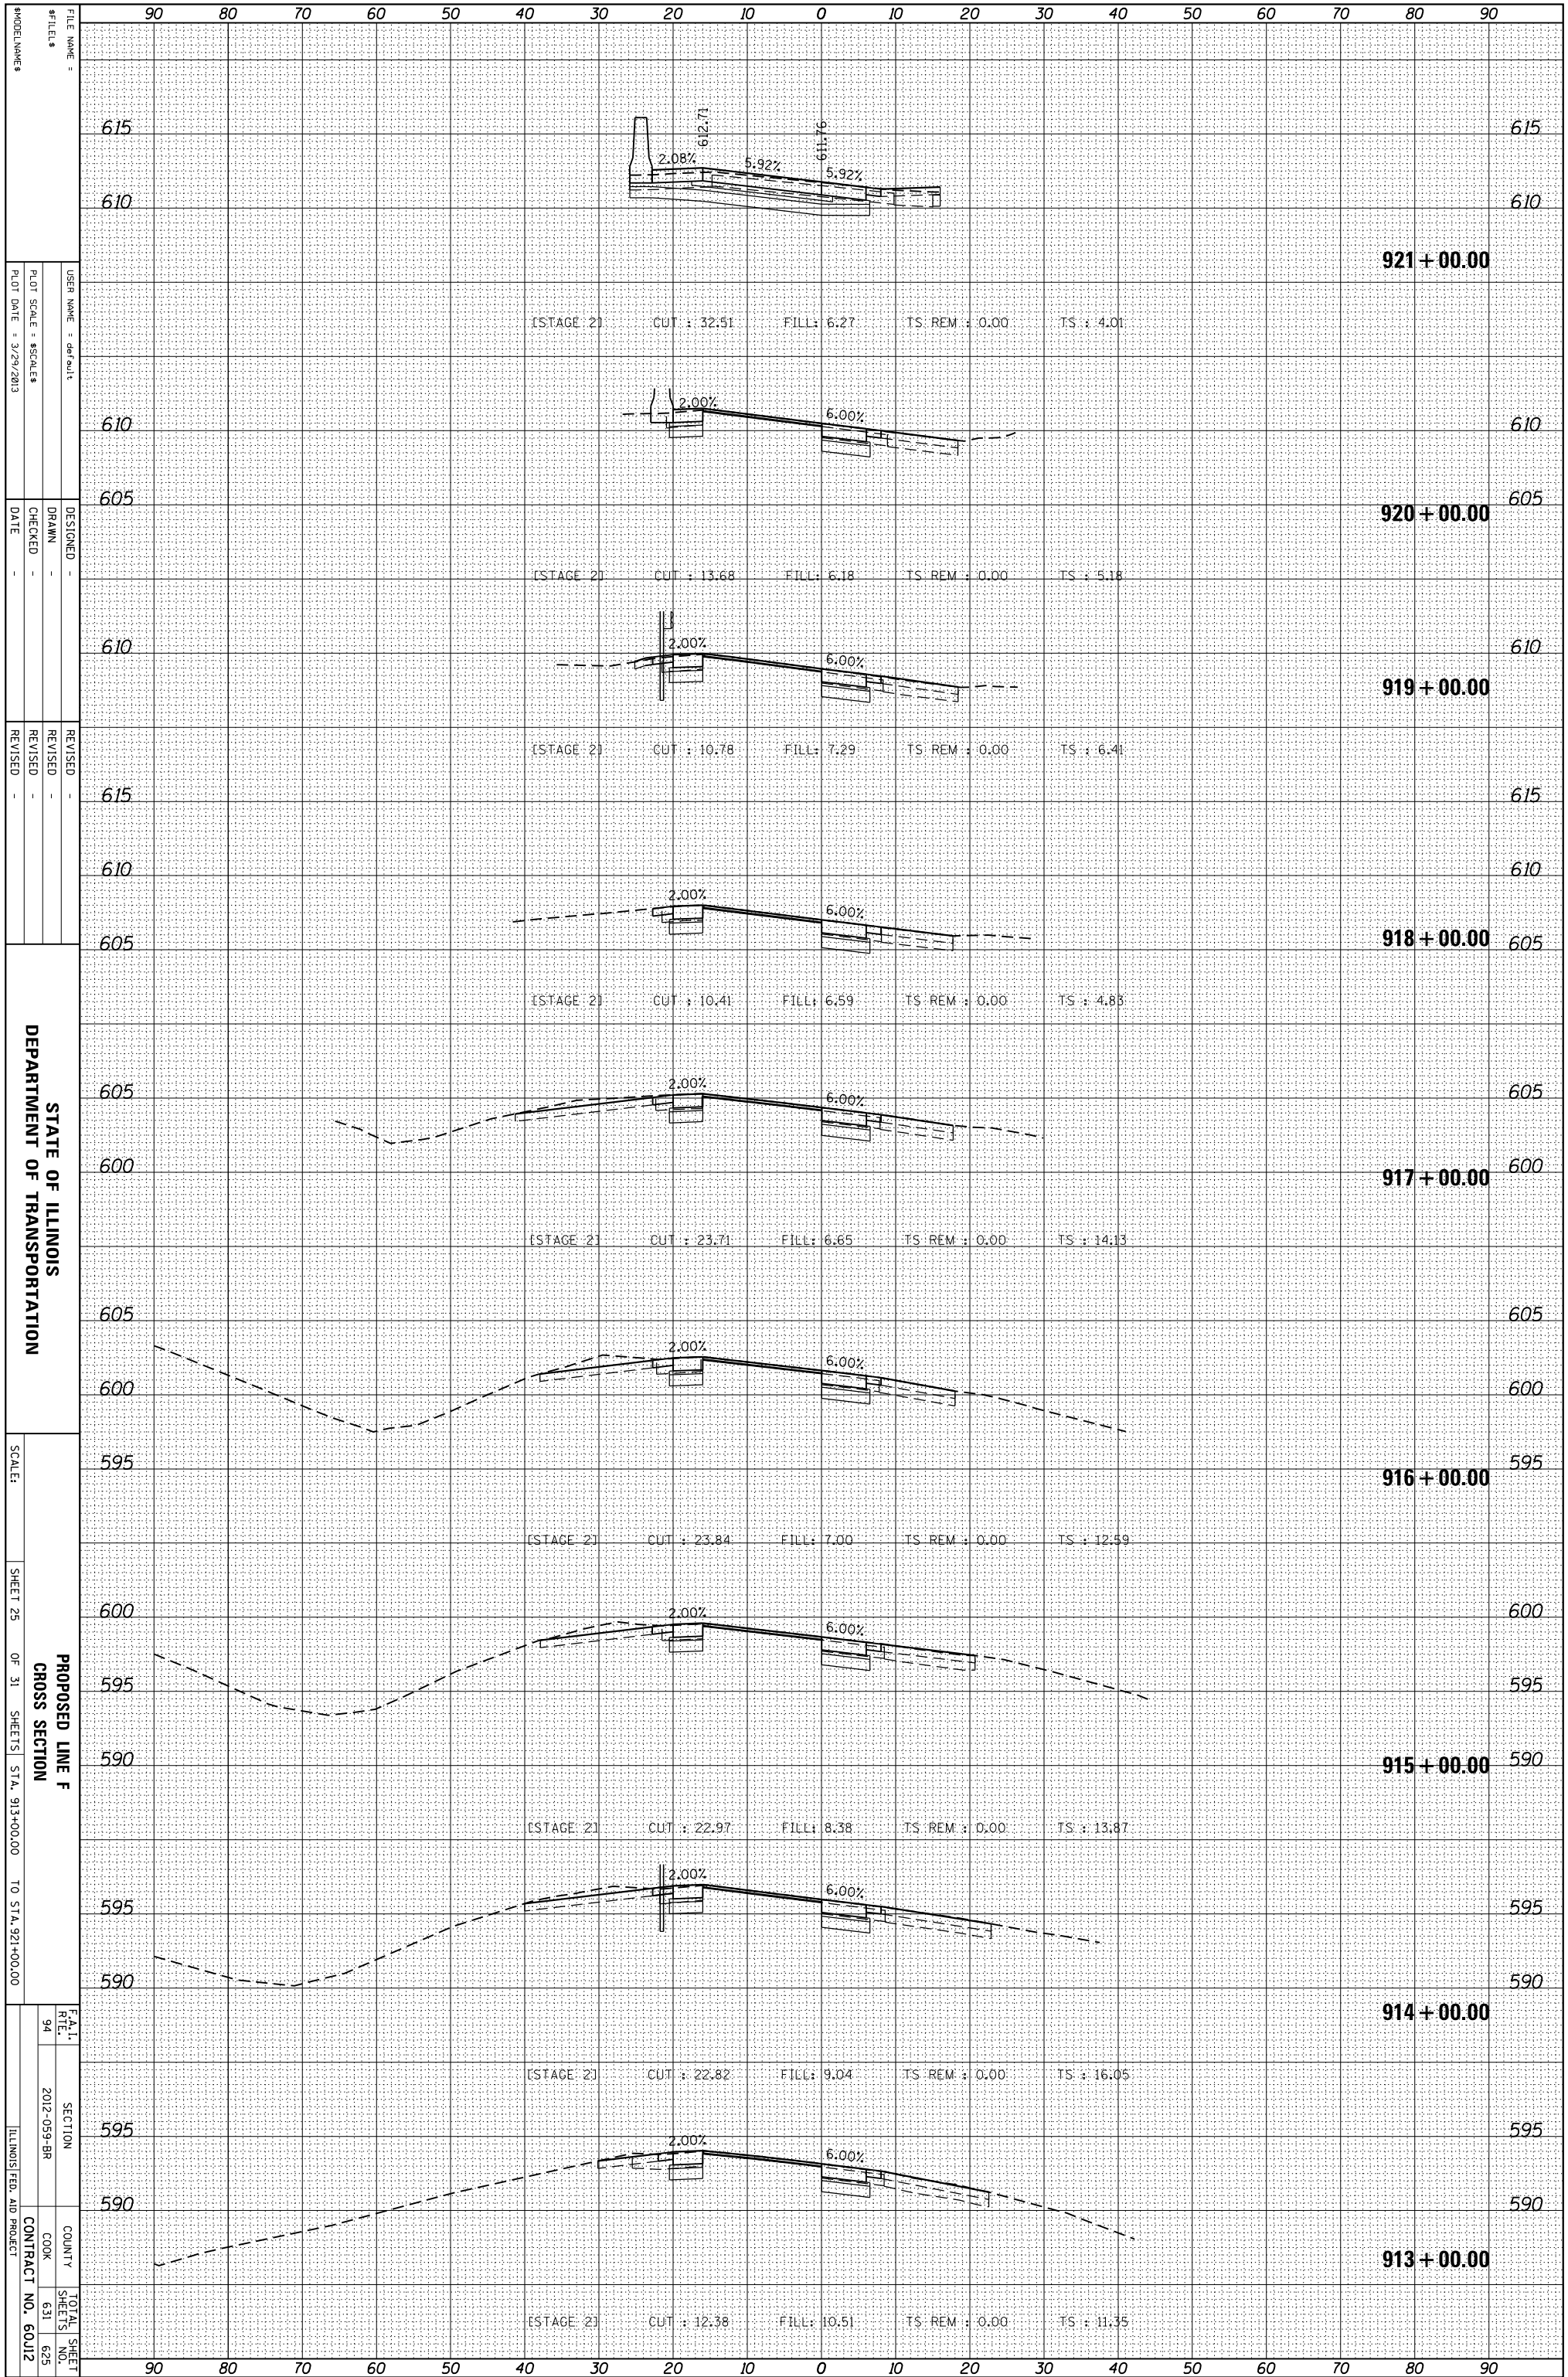

STATE OF ILLINOIS
 DEPARTMENT OF TRANSPORTATION

PROPOSED LINE F
 CROSS SECTION

SCALE: SHEET 25 OF 31 SHEETS STA. 913+00.00 TO STA. 921+00.00

FA-1	SECTION	COUNTY	TOTAL SHEET
94	2012-059-BR	COOK	631
			625
		CONTRACT NO.	60J12
		ILLINOIS FED. AID PROJECT	