


ORIGINAL SURVEY	SURVEYED _____	BY _____	DATE _____
NOTE BOOK	PLOTTED _____		
	TEMPLATE _____		
	AREAS _____		
	AREAS CHECKED _____		

FINAL SURVEY	SURVEYED _____	BY _____	DATE _____
NOTE BOOK	PLOTTED _____		
	TEMPLATE _____		
	AREAS _____		
	AREAS CHECKED _____		

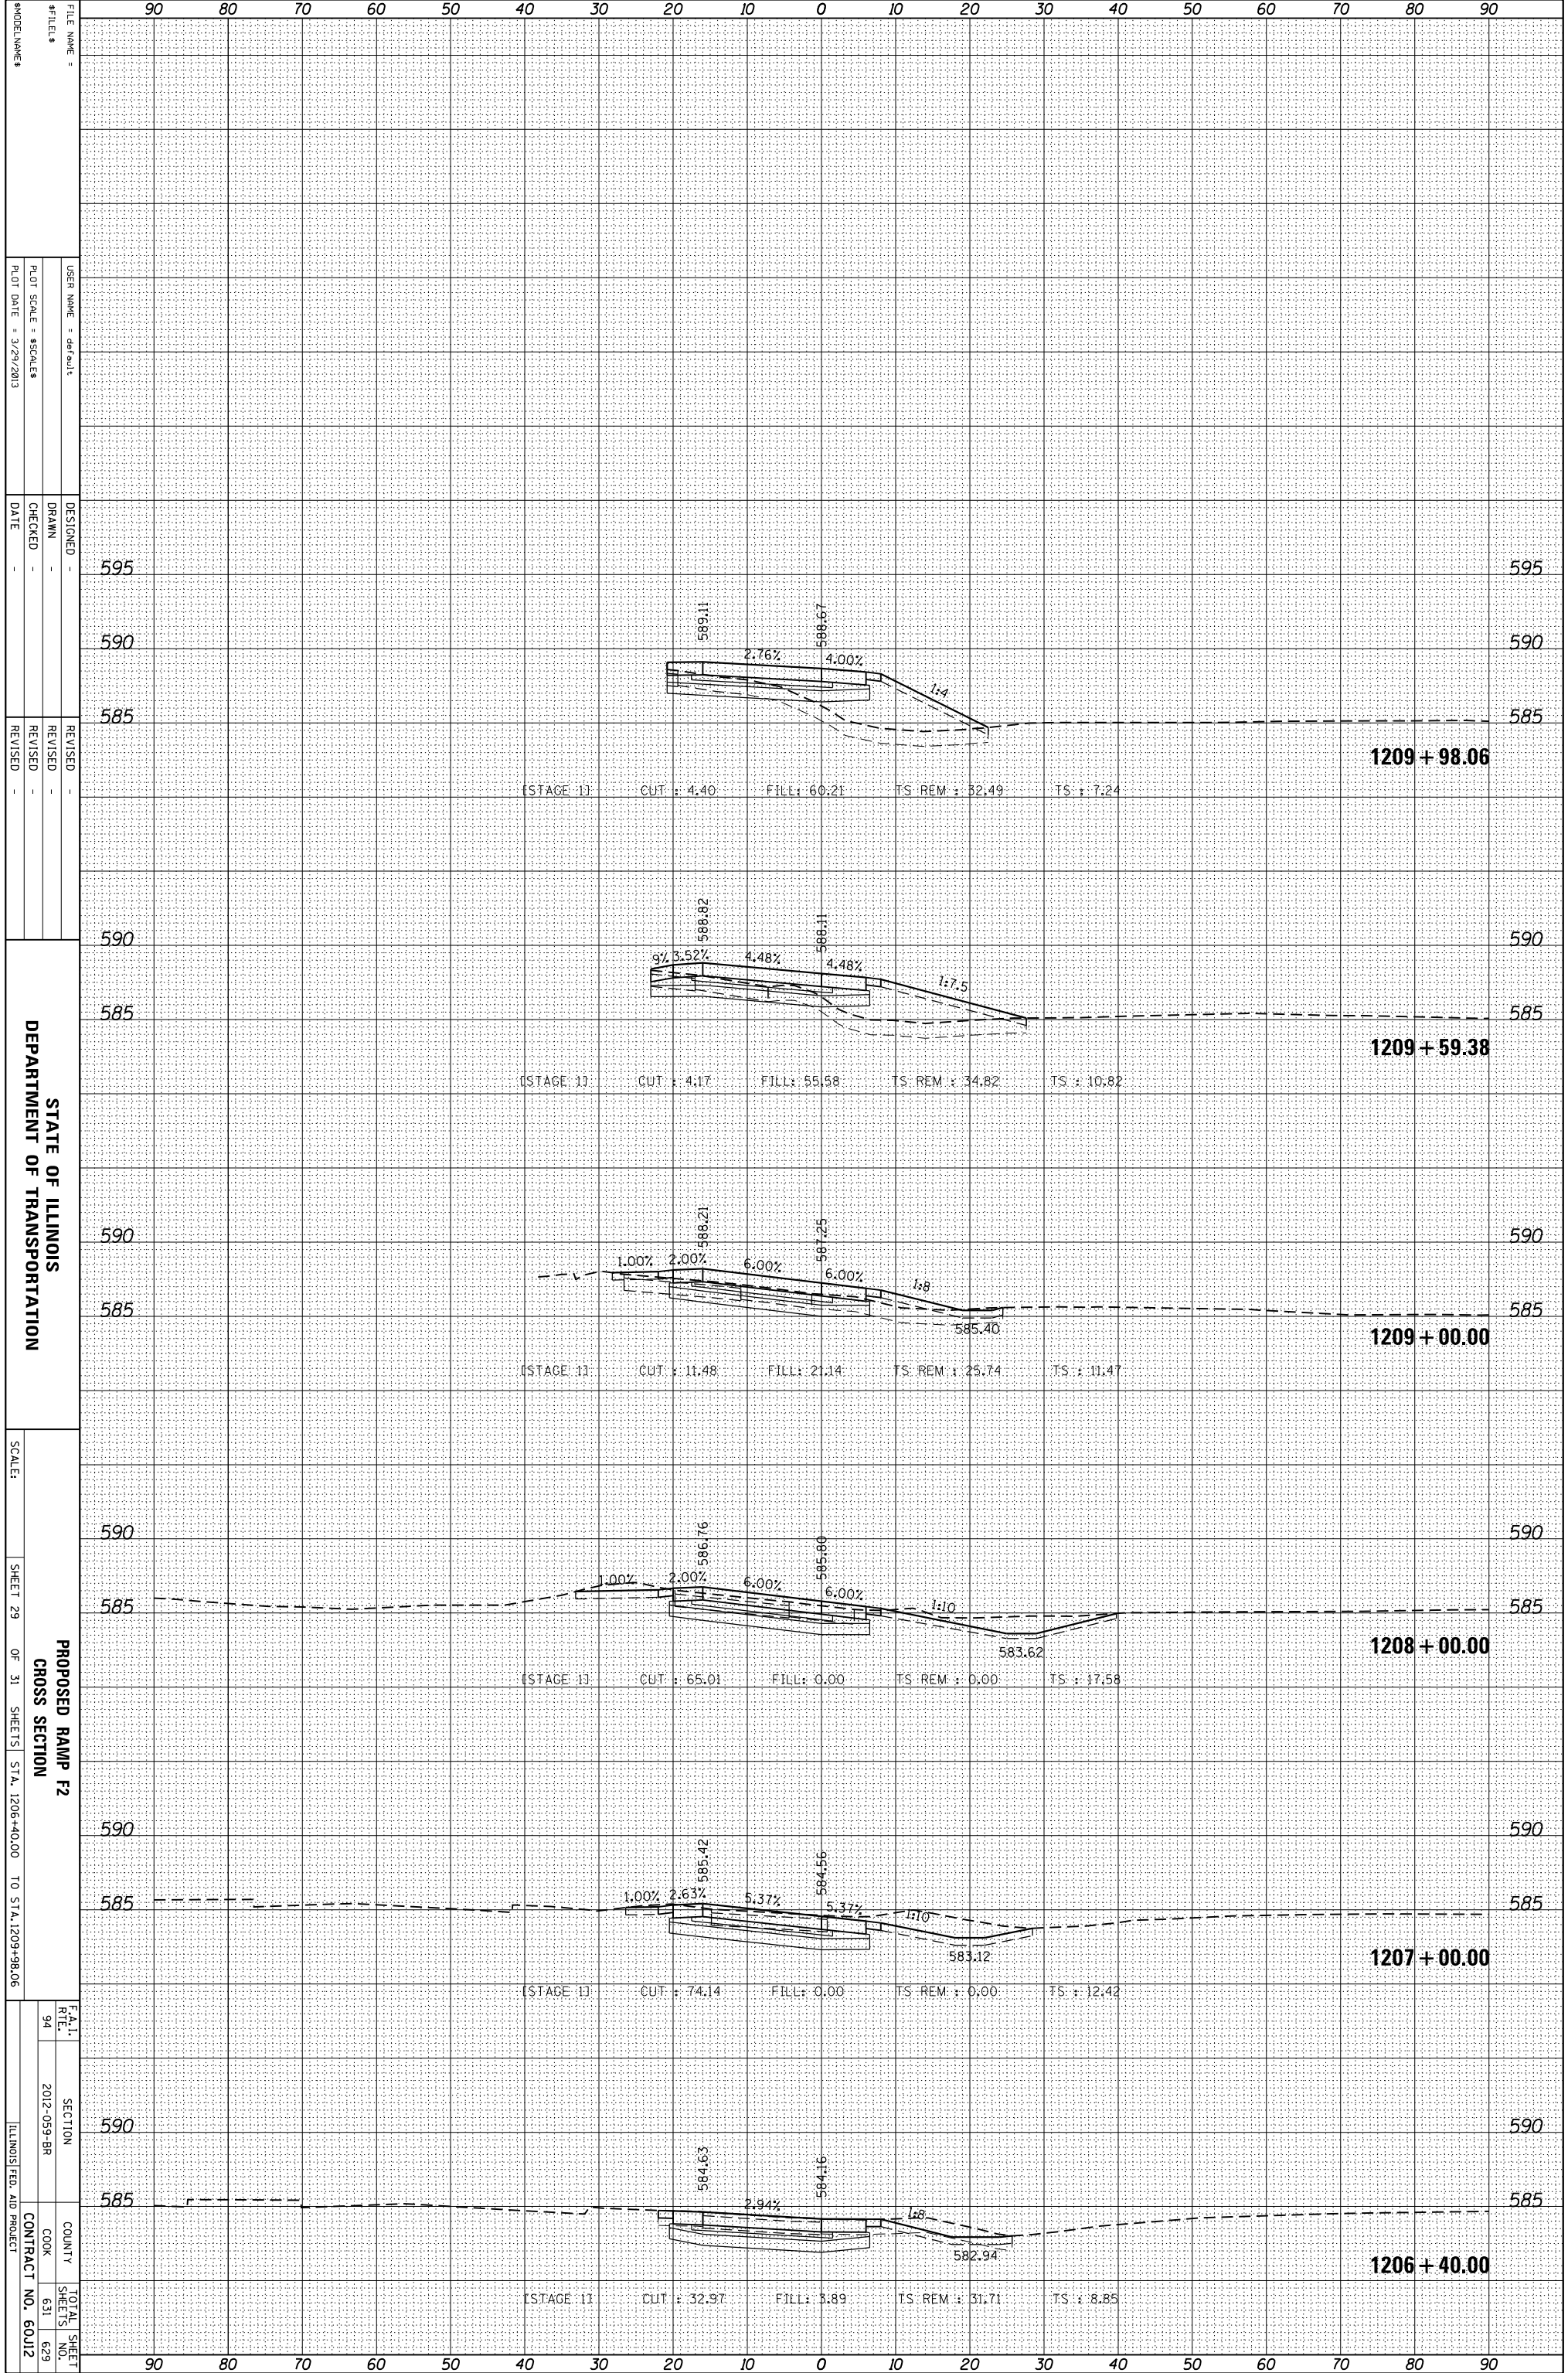

STATE OF ILLINOIS
DEPARTMENT OF TRANSPORTATION

PROPOSED RAMP F2
CROSS SECTION
SHEET 29 OF 31 SHEETS STA. 1206+40.00 TO STA. 1209+98.06

SCALE: _____
SHEET 29 OF 31 SHEETS STA. 1206+40.00 TO STA. 1209+98.06