


ORIGINAL SURVEY	SURVEYED	BY	DATE
NOTE BOOK	PLOTTED		
	TEMPLATE		
	AREAS		
	AREAS CHECKED		

FINAL SURVEY	SURVEYED	BY	DATE
NOTE BOOK	PLOTTED		
	TEMPLATE		
	AREAS		
	AREAS CHECKED		

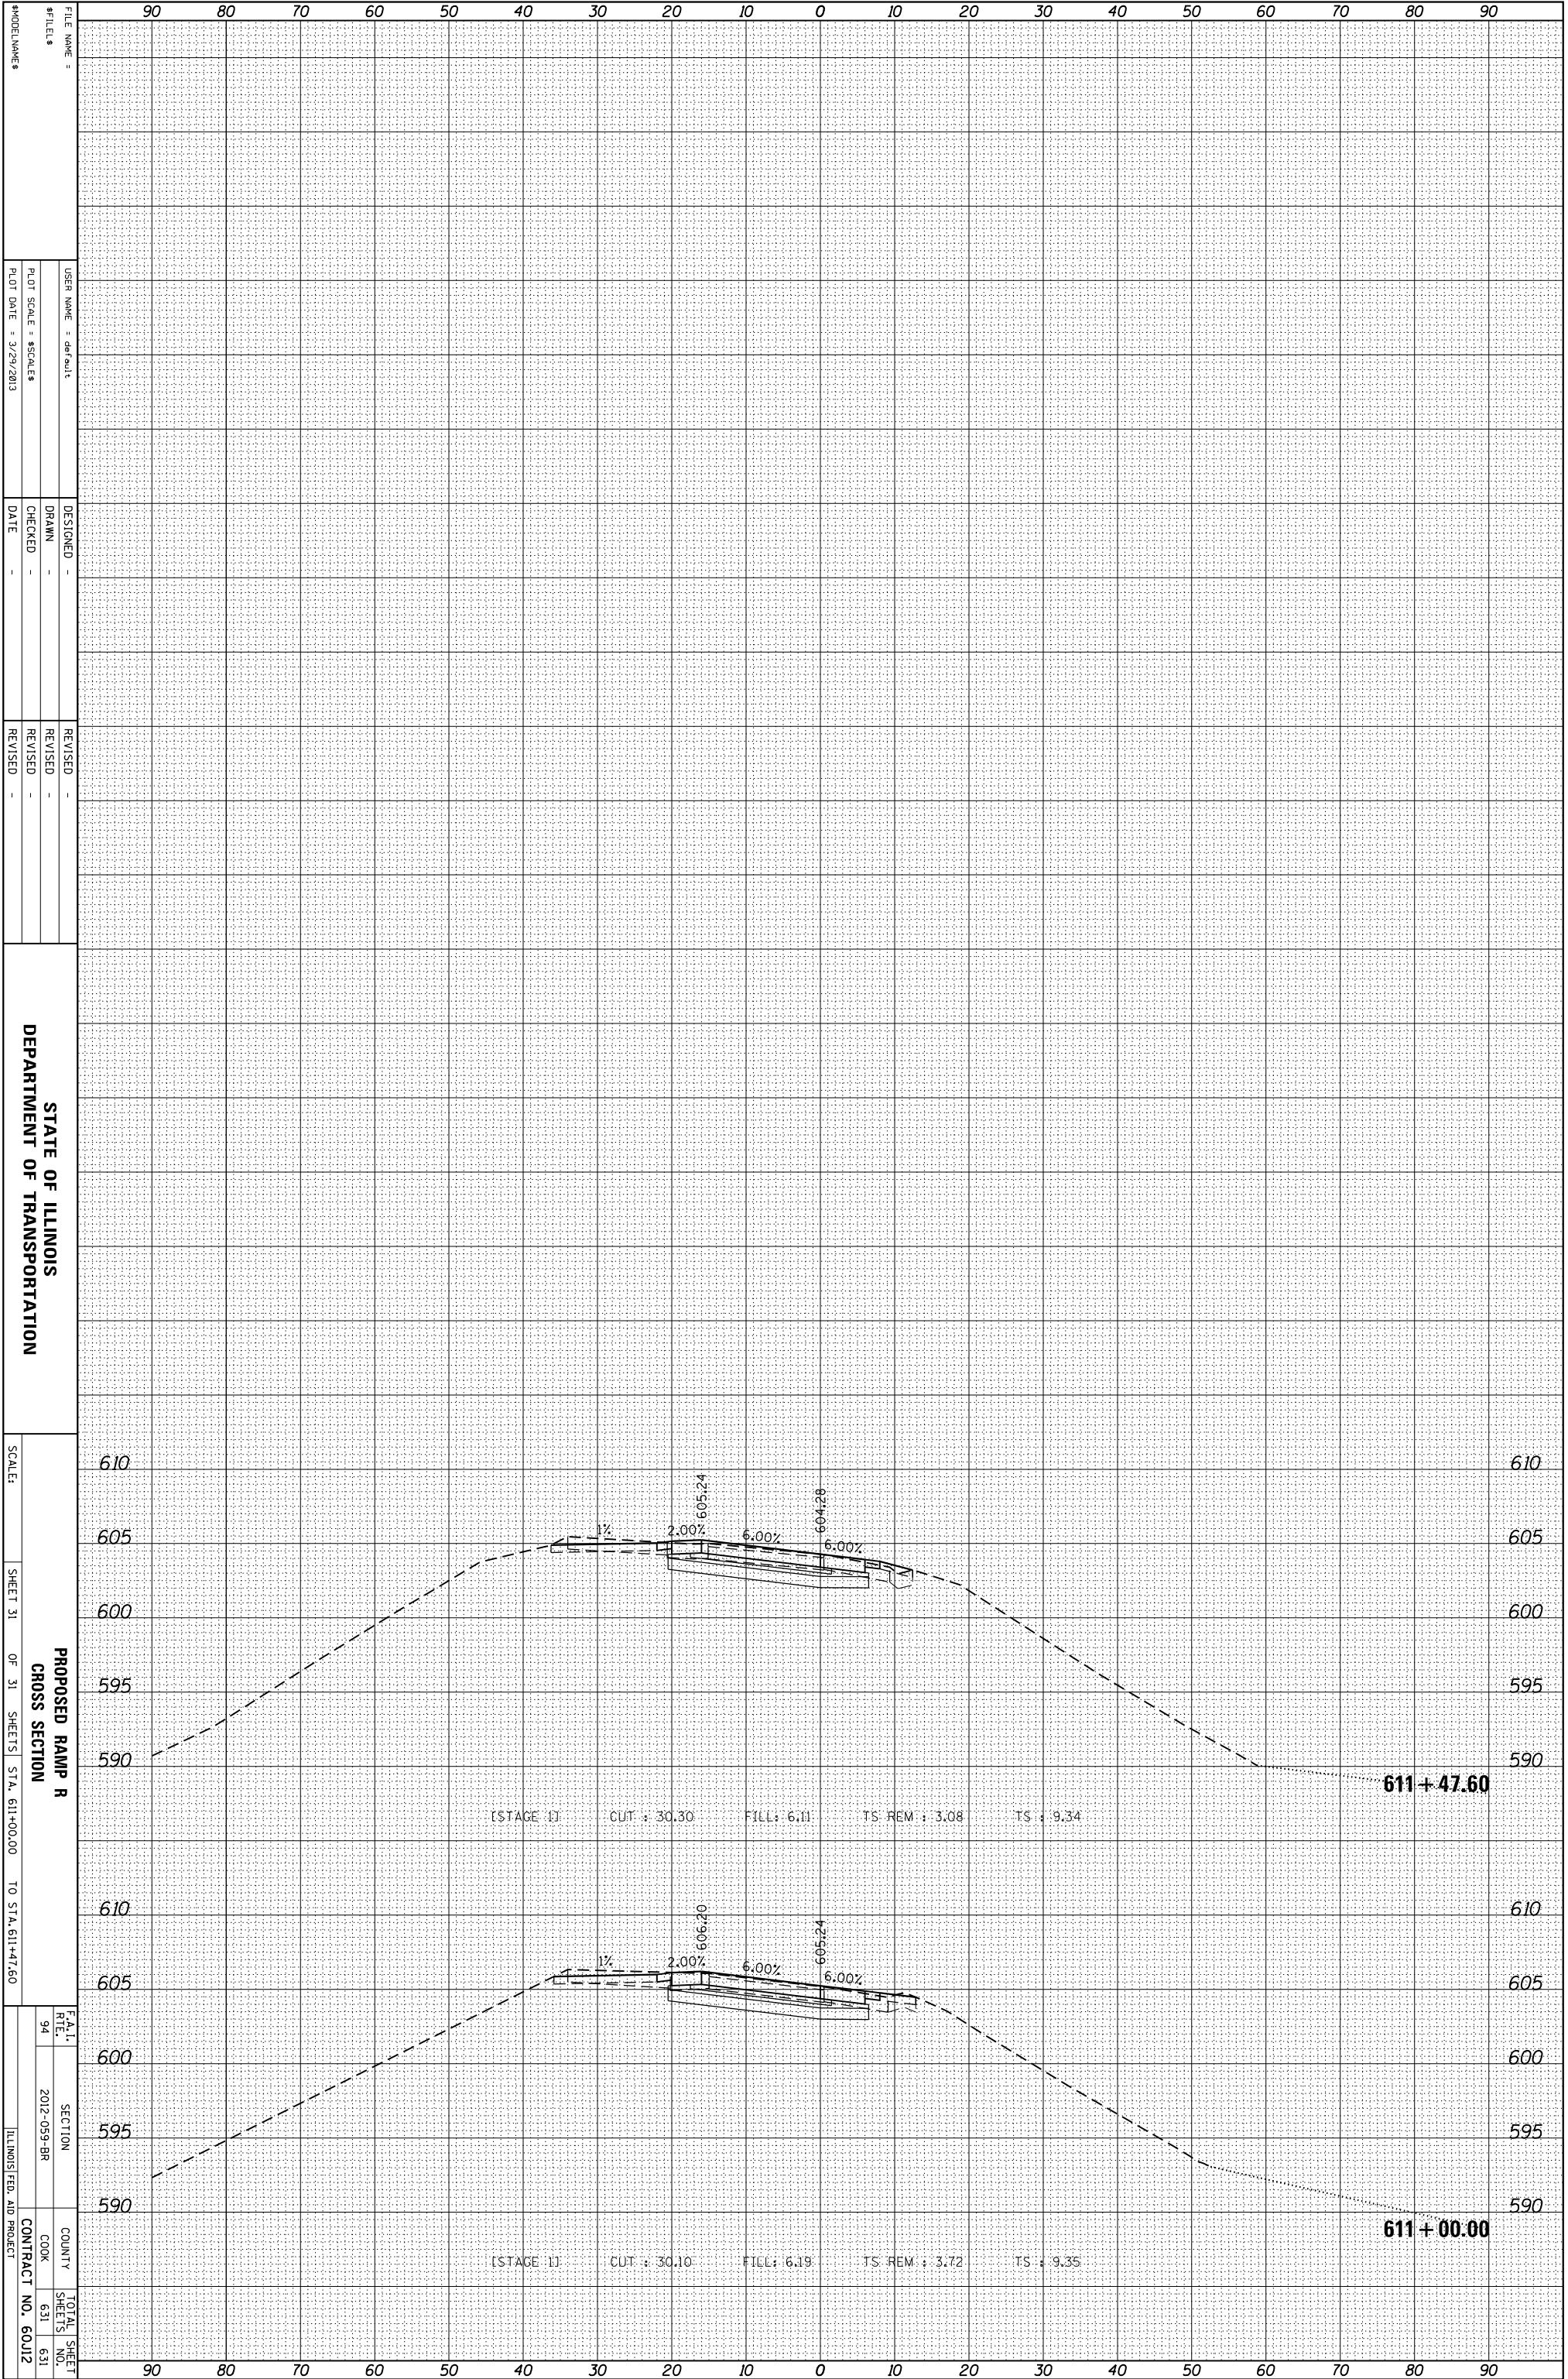

FILE NAME =
 #TILES
 USER NAME = default
 PLOT SCALE = #SCALE#
 PLOT DATE = 3/29/2013

DESIGNED -
 DRAWN -
 CHECKED -
 DATE -

REVISOR
 REVISION
 DATE

STATE OF ILLINOIS
 DEPARTMENT OF TRANSPORTATION

SCALE:
 SHEET 31 OF 31 SHEETS STA. 611+00.00 TO STA. 611+47.60

PROPOSED RAMP R
 CROSS SECTION

FA.I.
 RTE.
 94

SECTION
 2012-059-BR

COUNTY
 COOK

TOTAL SHEET
 SHEETS NO.
 631 631

CONTRACT NO.
 60J12

ILLINOIS FED. AID PROJECT