


ORIGINAL SURVEY	SURVEYED	BY	DATE
NOTE BOOK	PLOTTED		
	TEMPLATE		
	AREAS		
	CHECKED		

FINAL SURVEY	SURVEYED	BY	DATE
NOTE BOOK	PLOTTED		
	TEMPLATE		
	AREAS		
	CHECKED		

FILE NAME = G:\Projects\ILLINOIS Department of Transportation\PTB 162 - Item 7 - Various Various\Work Order No. 9- US 12 at Old McHenry Rd\CADD Sheets\0160T88-sht-sss.dgn

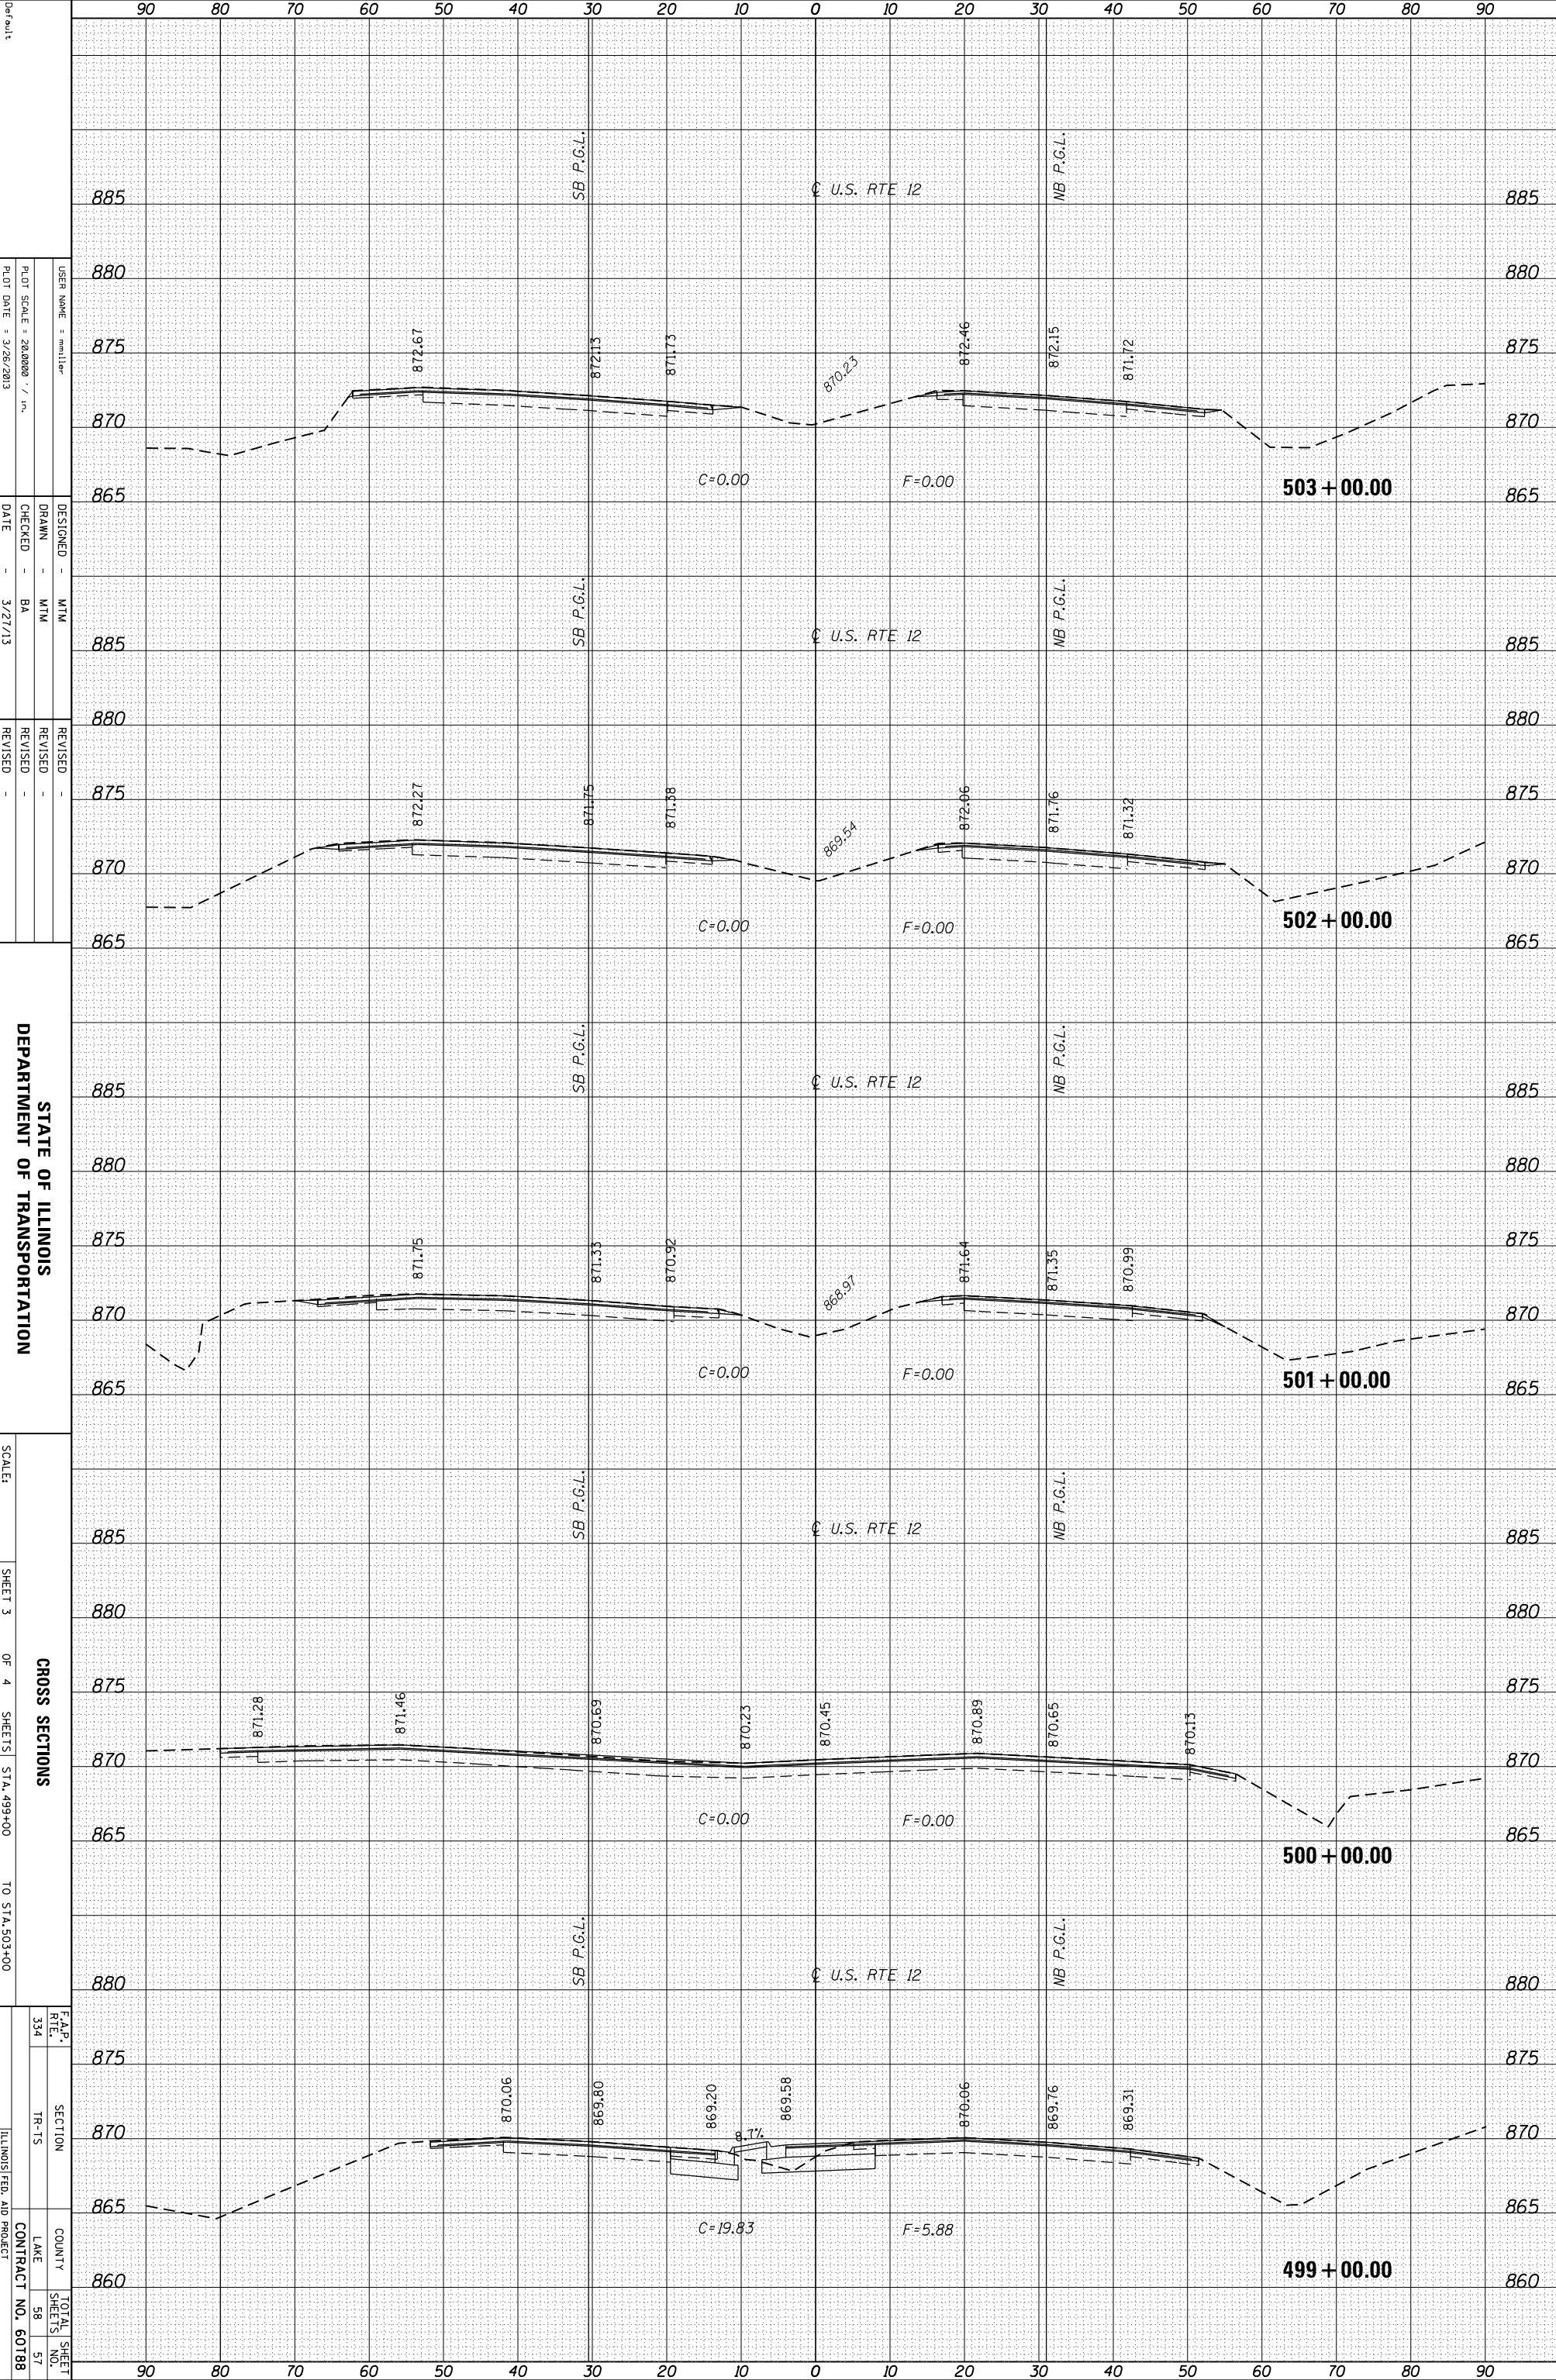

STATE OF ILLINOIS  
DEPARTMENT OF TRANSPORTATION

CROSS SECTIONS  
SHEET 3 OF 4 SHEETS STA. 499+00 TO STA. 503+00

F.A.P. R.T.E. 334 SECTION TR-15 COUNTY LAKE CONTRACT NO. 60188 TOTAL SHEET NO. 58 OF 57 ILLINOIS FED. AID PROJECT

DESIGNED - MTM  
DRAWN - MTM  
CHECKED - BA  
DATE - 3/27/13

REVISIONS

USER NAME = mm11a  
PLOT SCALE = 28.0000' / in.  
PLOT DATE = 3/26/2013