


I.D.O.T. TRAFFIC SIGNAL INSTALLATION ELECTRICAL SERVICE REQUIREMENTS					TOTAL WATTAGE
TYPE	NO. LAMPS	WATTAGE		% OPERATION	
SIGNAL (RED)	24	INCAND.	17	0.50	204
(YELLOW)	24		25	0.25	150
(GREEN)	24		15	0.25	90
ARROW	8		12	0.10	10
PED. SIGNAL	14		25	1.00	350
VIDEO SYSTEM	1		150	1.00	150
CONTROLLER	1		100	1.00	100
TOTAL =					1055

ENERGY COSTS TO: ILLINOIS DEPARTMENT OF TRANSPORTATION  
201 WEST CENTER COURT  
SCHAUMBURG, IL 60196-1096

ENERGY SUPPLY: CONTACT:  
PHONE:  
COMPANY:

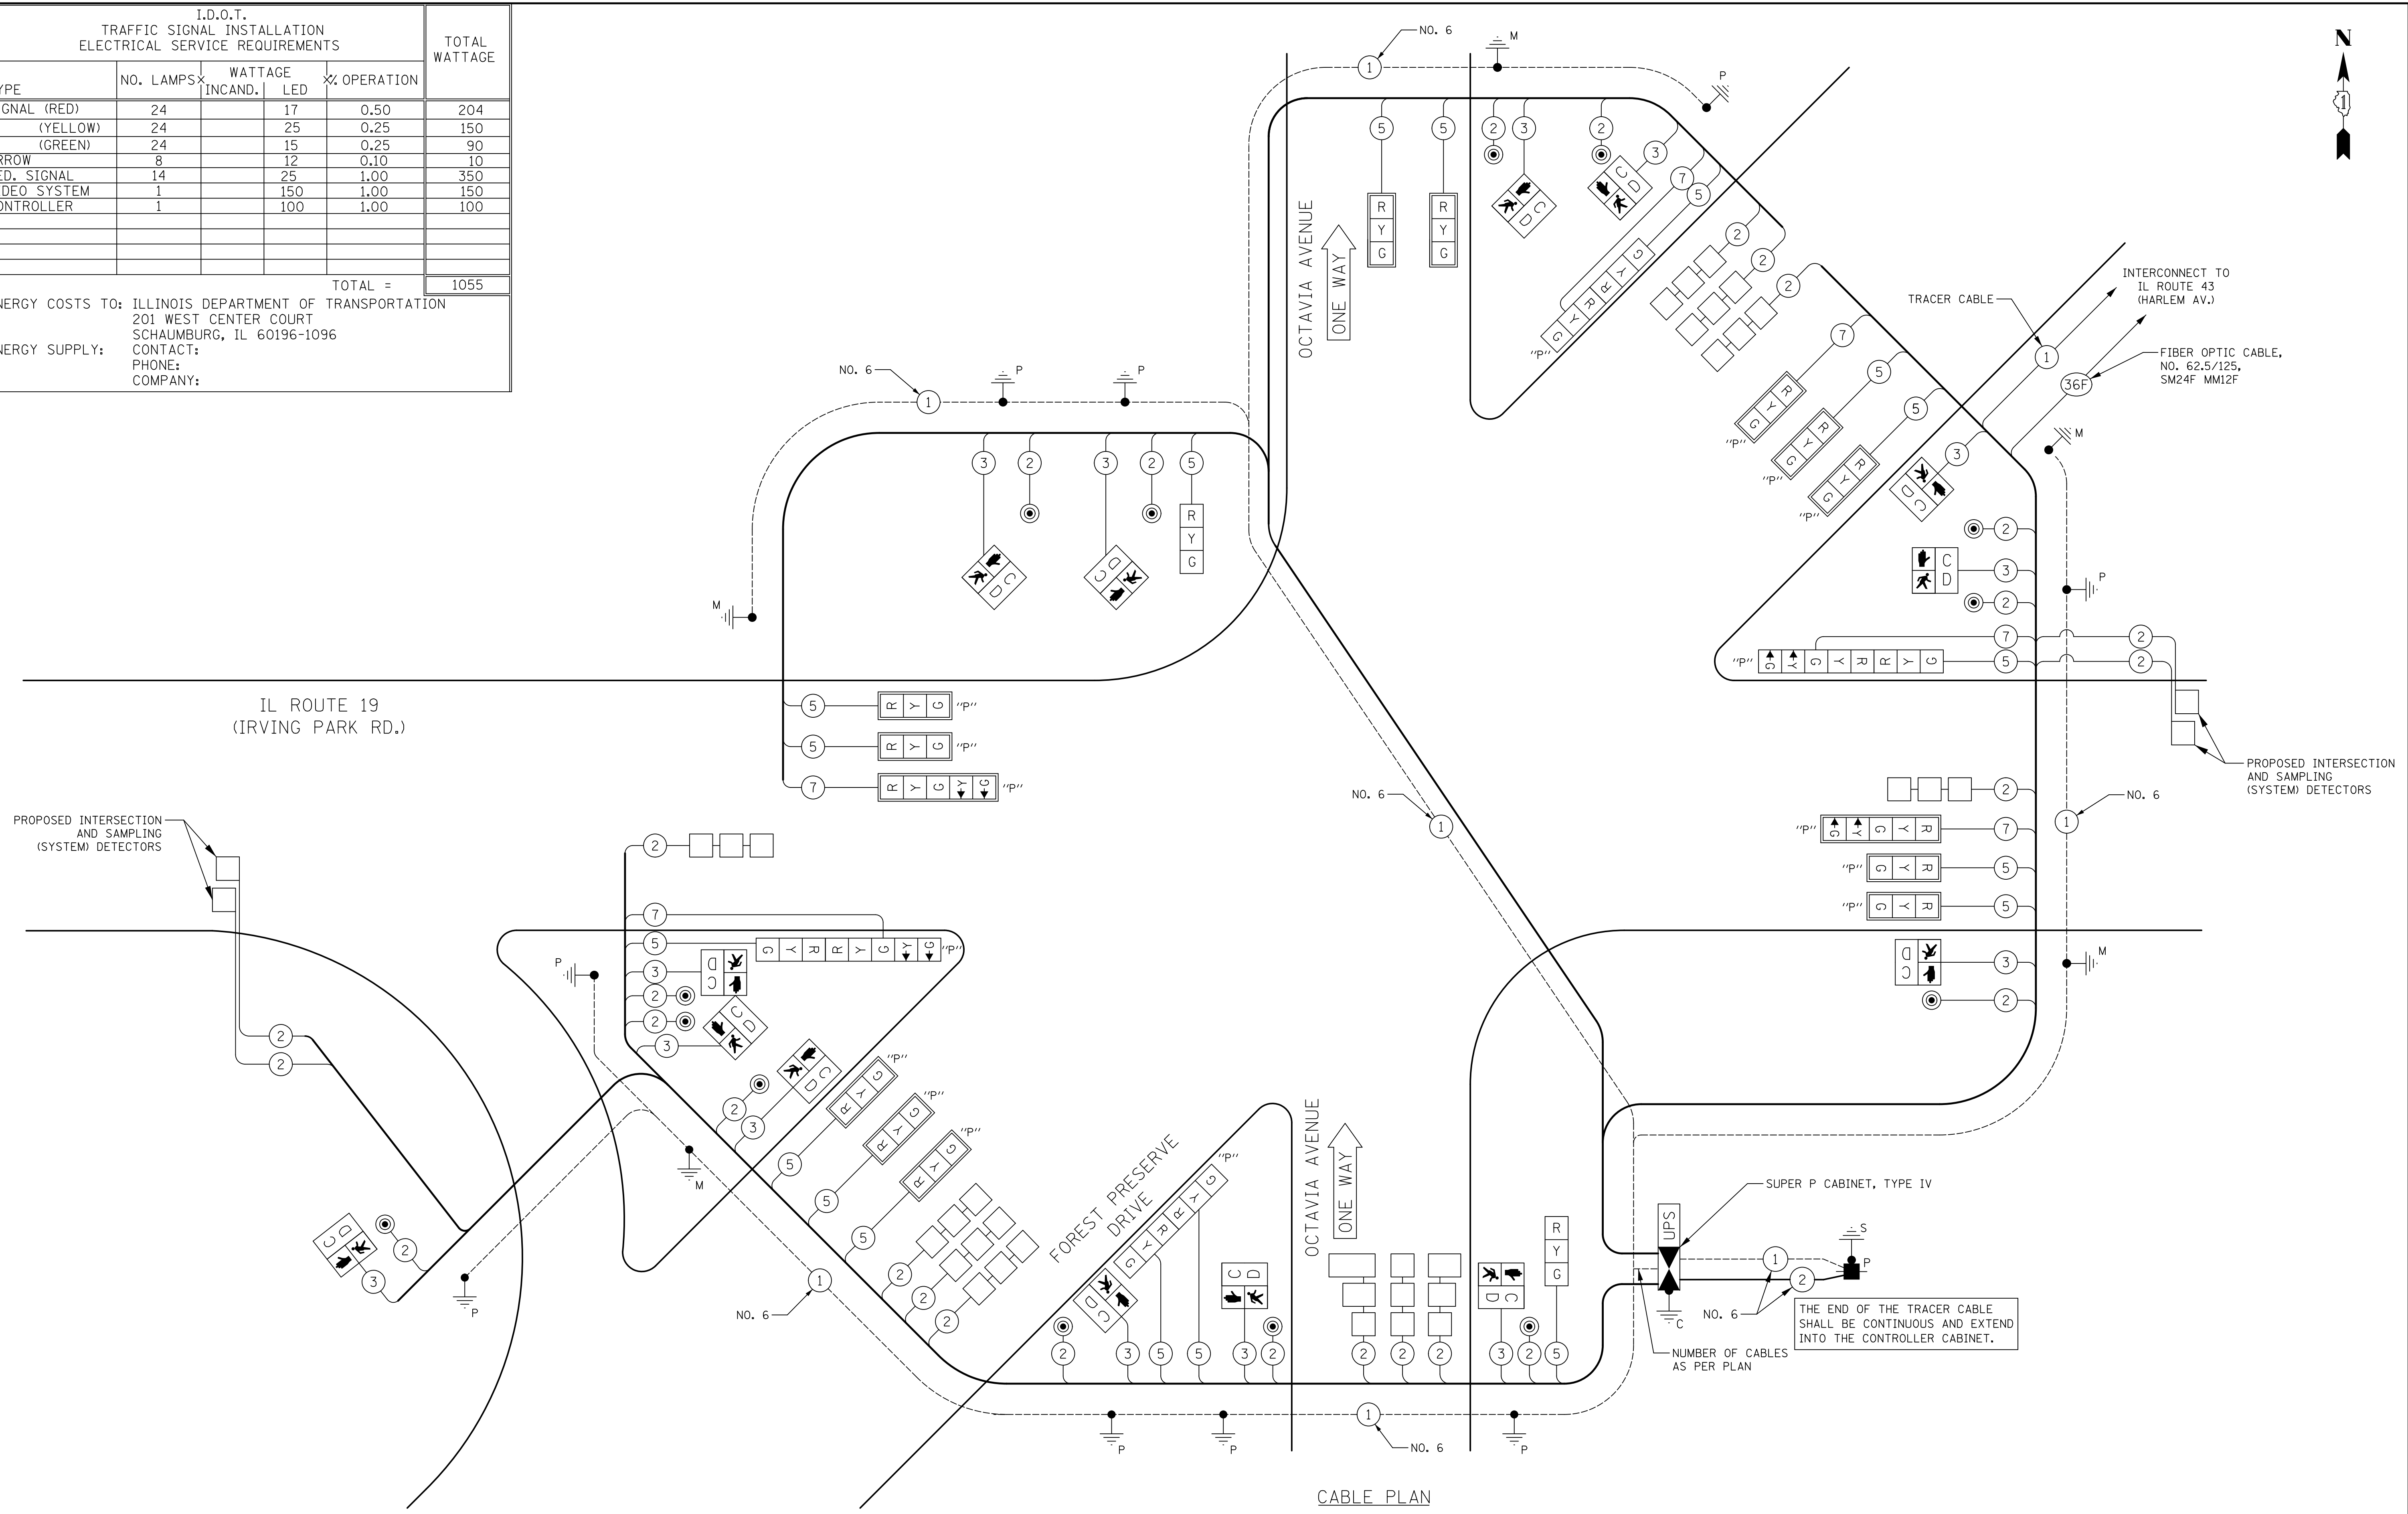

CABLE PLAN  
NOT TO SCALE



USER NAME = mfb	DESIGNED - BRD	REVISED -
PLOT SCALE = 20,0000' / in.	DRAWN - MFB	REVISED -
PLOT DATE = 3/20/2013	CHECKED - JJE	REVISED -
	DATE - 03/21/2013	REVISED -

STATE OF ILLINOIS  
DEPARTMENT OF TRANSPORTATION

CABLE PLAN		F.A.P. RTE.	SECTION	COUNTY	TOTAL SHEETS	SHEET NO.
IL ROUTE 19 (IRVING PARK RD.) AT FOREST PARK DRIVE / OCTAVIA AVENUE		0348	2012-041TS	COOK	34	18
NOT TO SCALE	SHEET NO. 1 OF 1 SHEETS	STA.	TO STA.		CONTRACT NO. 60T97	

ILLINOIS FED. AID PROJECT					
---------------------------	--	--	--	--	--