





TOP VIEW

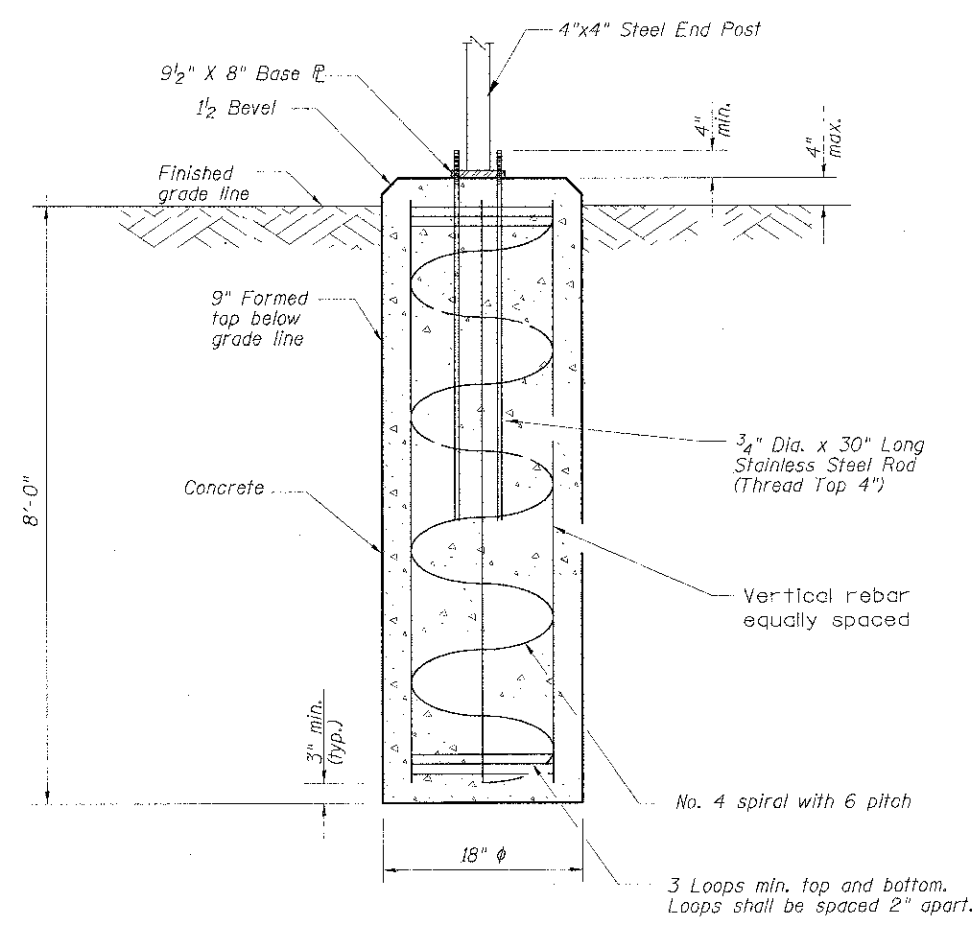


TERMINAL POST CONCRETE FOUNDATION

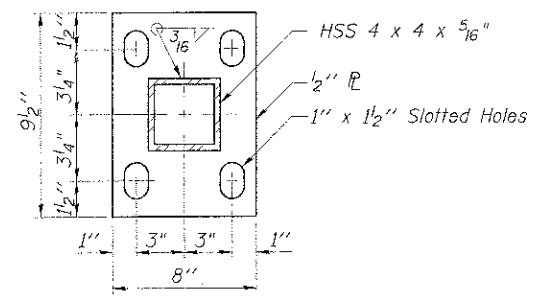

BASE PL FOR END TERMINAL POST

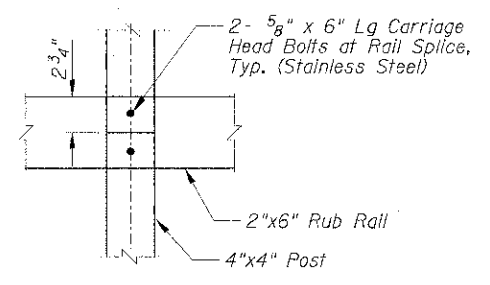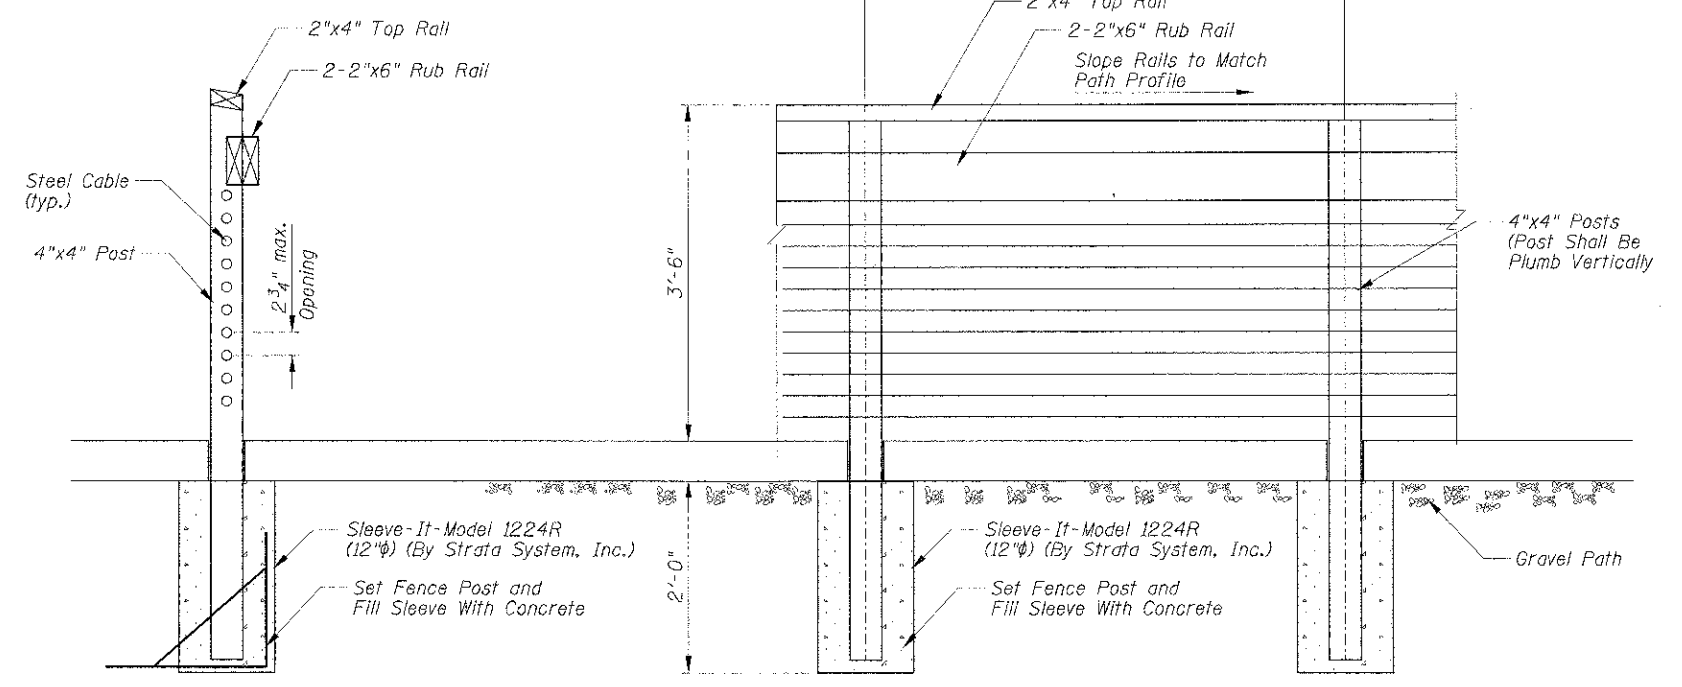

RUB RAIL TO POST CONNECTION

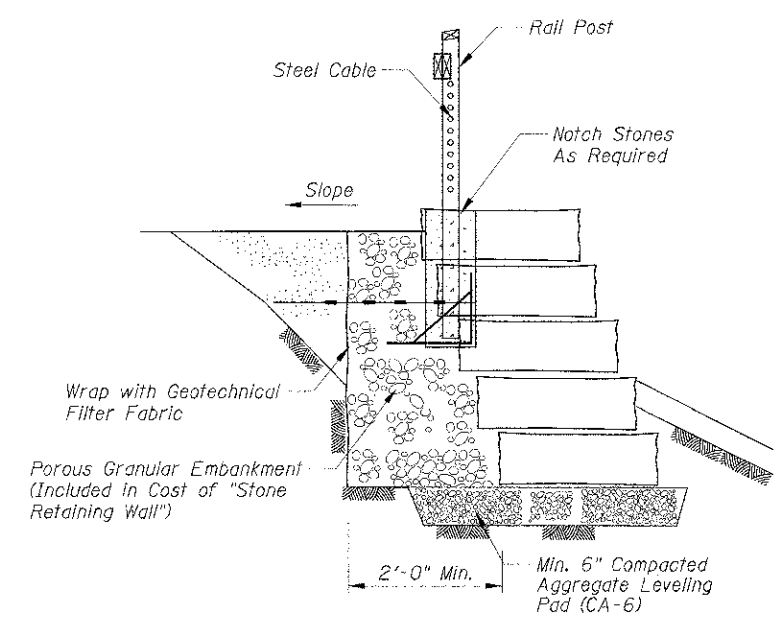

GROUND MOUNTED INTERMEDIATE RAIL POST

USER NAME: mm	DESIGNED: MM	REVISED:
PHOT SCALE: N.T.S.	DRAWN: PDR	REVISED:
PILOT DATE: 4/11/2013	CHECKED: MM	REVISED:
	DATE: 4/11/13	REVISED: