
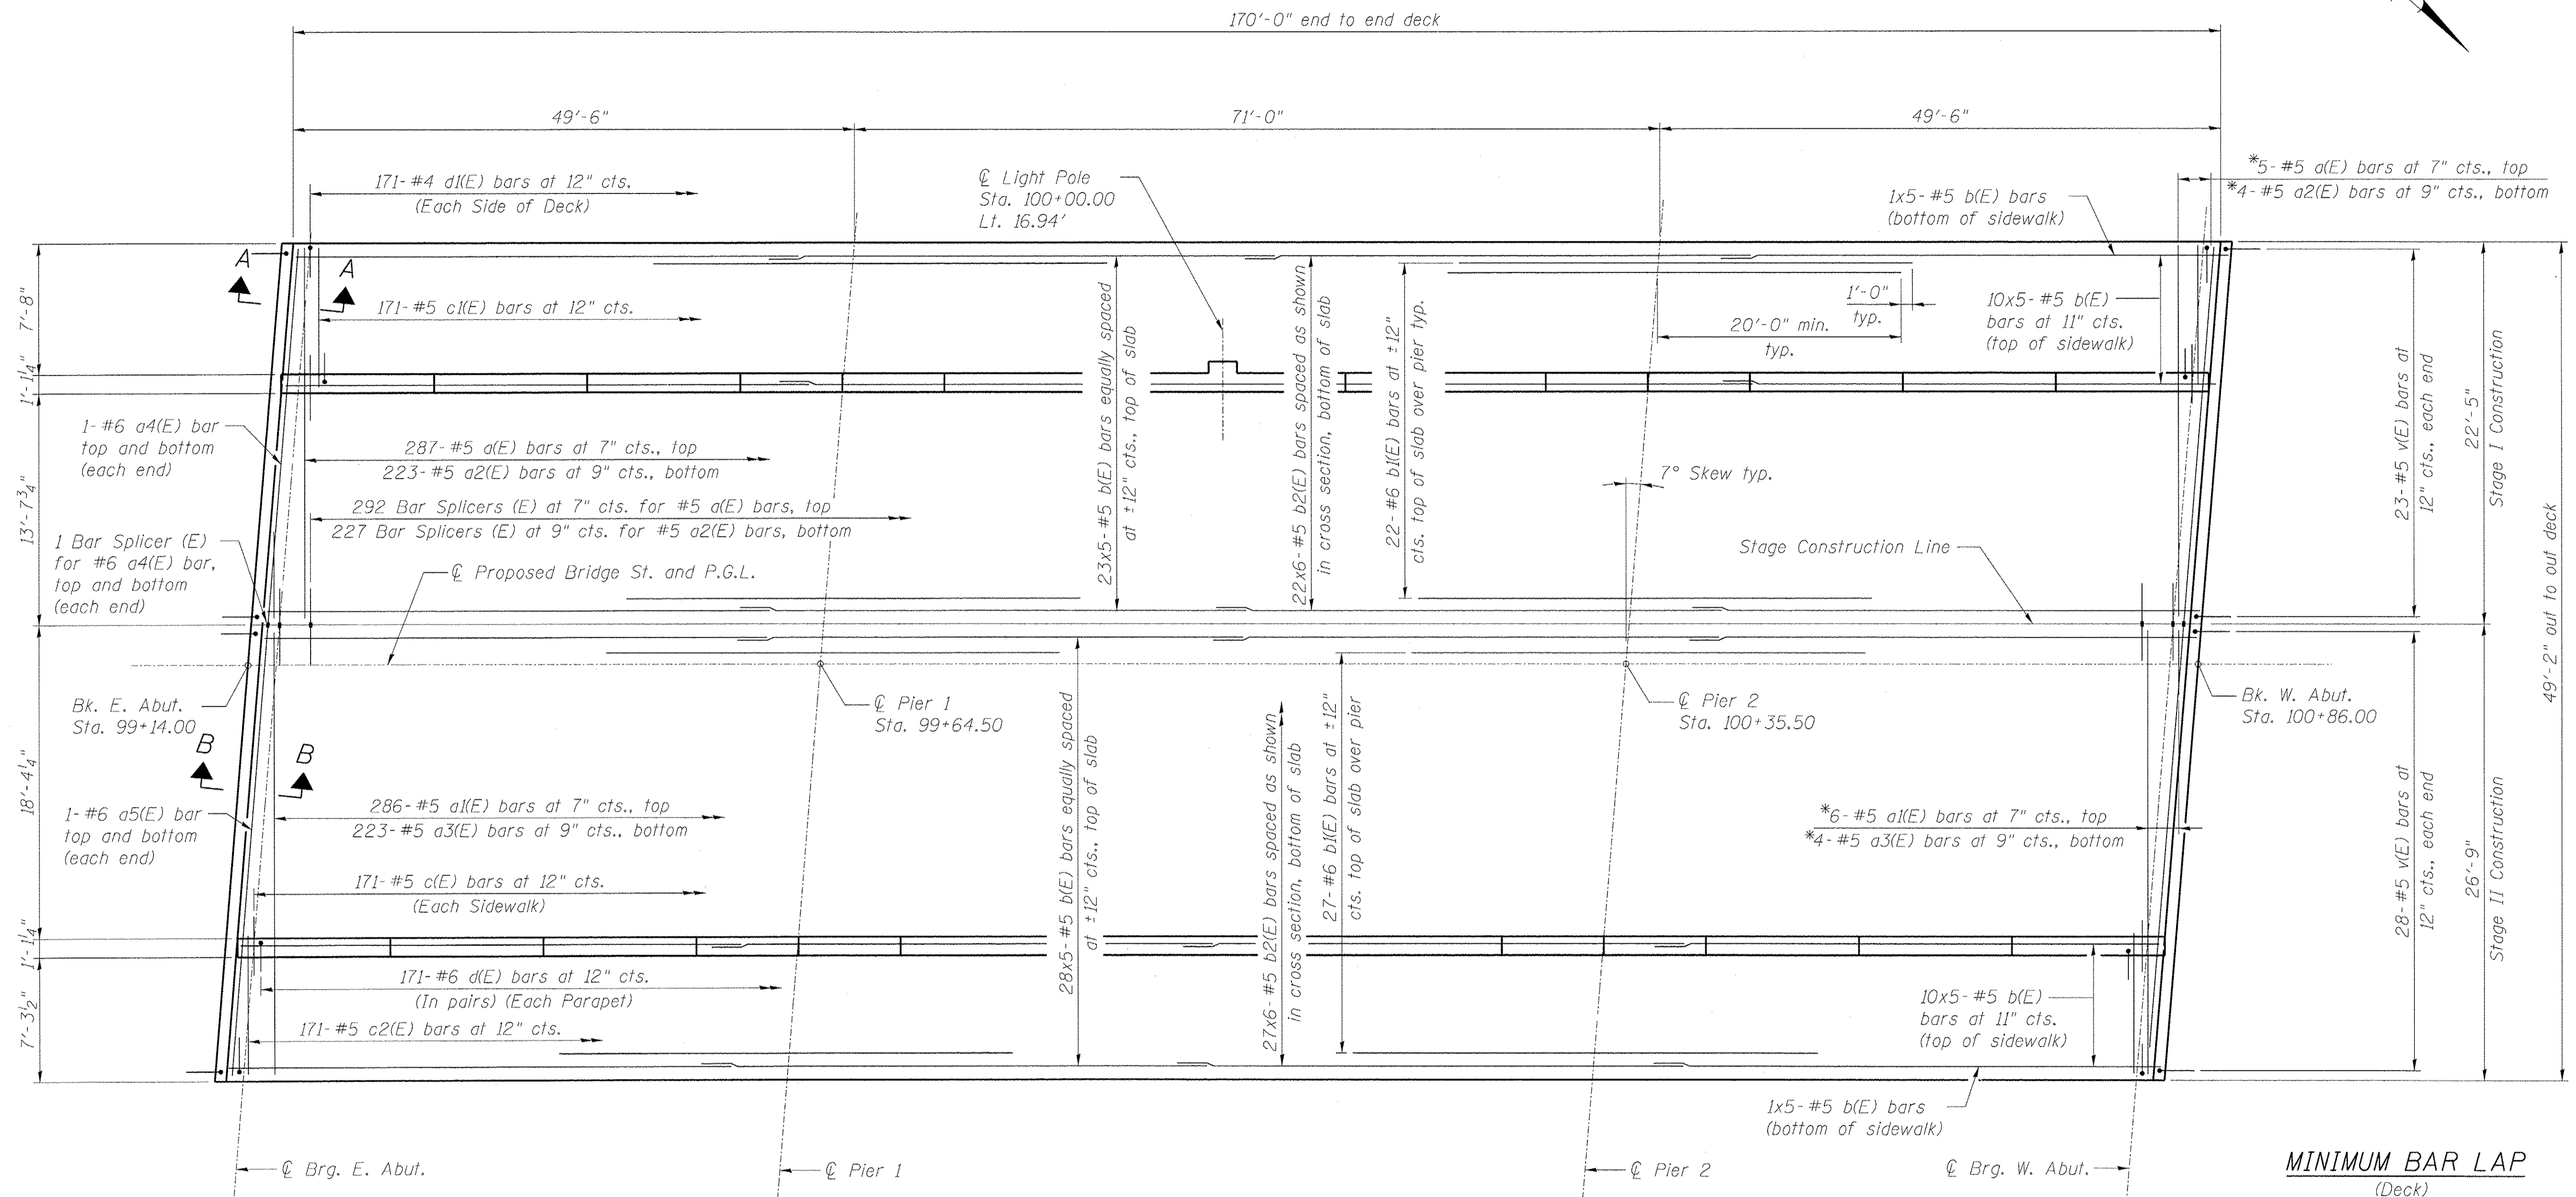


*Order a(E), a1(E), a2(E) and a3(E) bars full length.
Cut to fit skew and use remainder of bars in
opposite end.

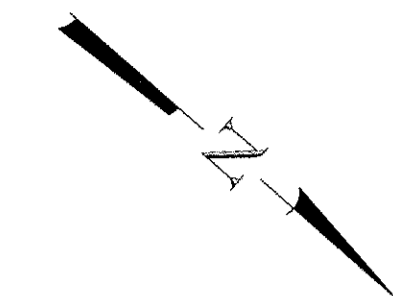

PLAN

NOTES:

1. For deck cross section, see sheet S13.
2. For section thru sidewalk and parapet and parapet details, see sheet S14.
3. For Bill of Material, see sheet S17.
4. For Section A-A, Section B-B and diaphragm details, see sheet S15.
5. For bar splicer details, see sheet S36.
6. Bars indicated thus 20x3-#5 etc. indicates 20 lines of bars with 3 lengths per line.

benesch
engineers · scientists · planners
Alfred Benesch & Company
205 North Michigan Avenue, Suite 2400
Chicago, Illinois 60601
312-565-0450 Job No. 10055.02

FILE NAME =	USER NAME = eship	DESIGNED - MJF/MFB	REVISED -
0166953.012_DeckPL1.dgn		CHECKED - EFS	REVISED -
	PLOT SCALE =	DRAWN - RMG	REVISED -
	PLOT DATE = 2/19/2013	CHECKED - EFS	REVISED -

**STATE OF ILLINOIS
DEPARTMENT OF TRANSPORTATION**

**SUPERSTRUCTURE 1 OF 2
STRUCTURE NO. 016-6953 BRIDGE ST. OVER THE NORTH SHORE CHANNEL**
SHEET NO. S12 OF S50 SHEETS

F.A.I. RTE.	SECTION	COUNTY	TOTAL SHEETS	SHEET NO.
	08-00251-00-BR	COOK	118	65
CONTRACT NO. 63817			ILLINOIS FED. AID PROJECT	

X:\10000S\10055.02\Eng_Docs_Phase_II\Bridge_Street_016-6953\Final\0166953.012_DeckPL1.dgn 2:50:36 PM 2/19/2013