


FINAL SURVEY	SURVEYED	BY	DATE
NOTE BOOK	NO.		
AREAS CHECKED			

ORIGINAL SURVEY	SURVEYED	BY	DATE
NOTE BOOK	NO.		
AREAS CHECKED			

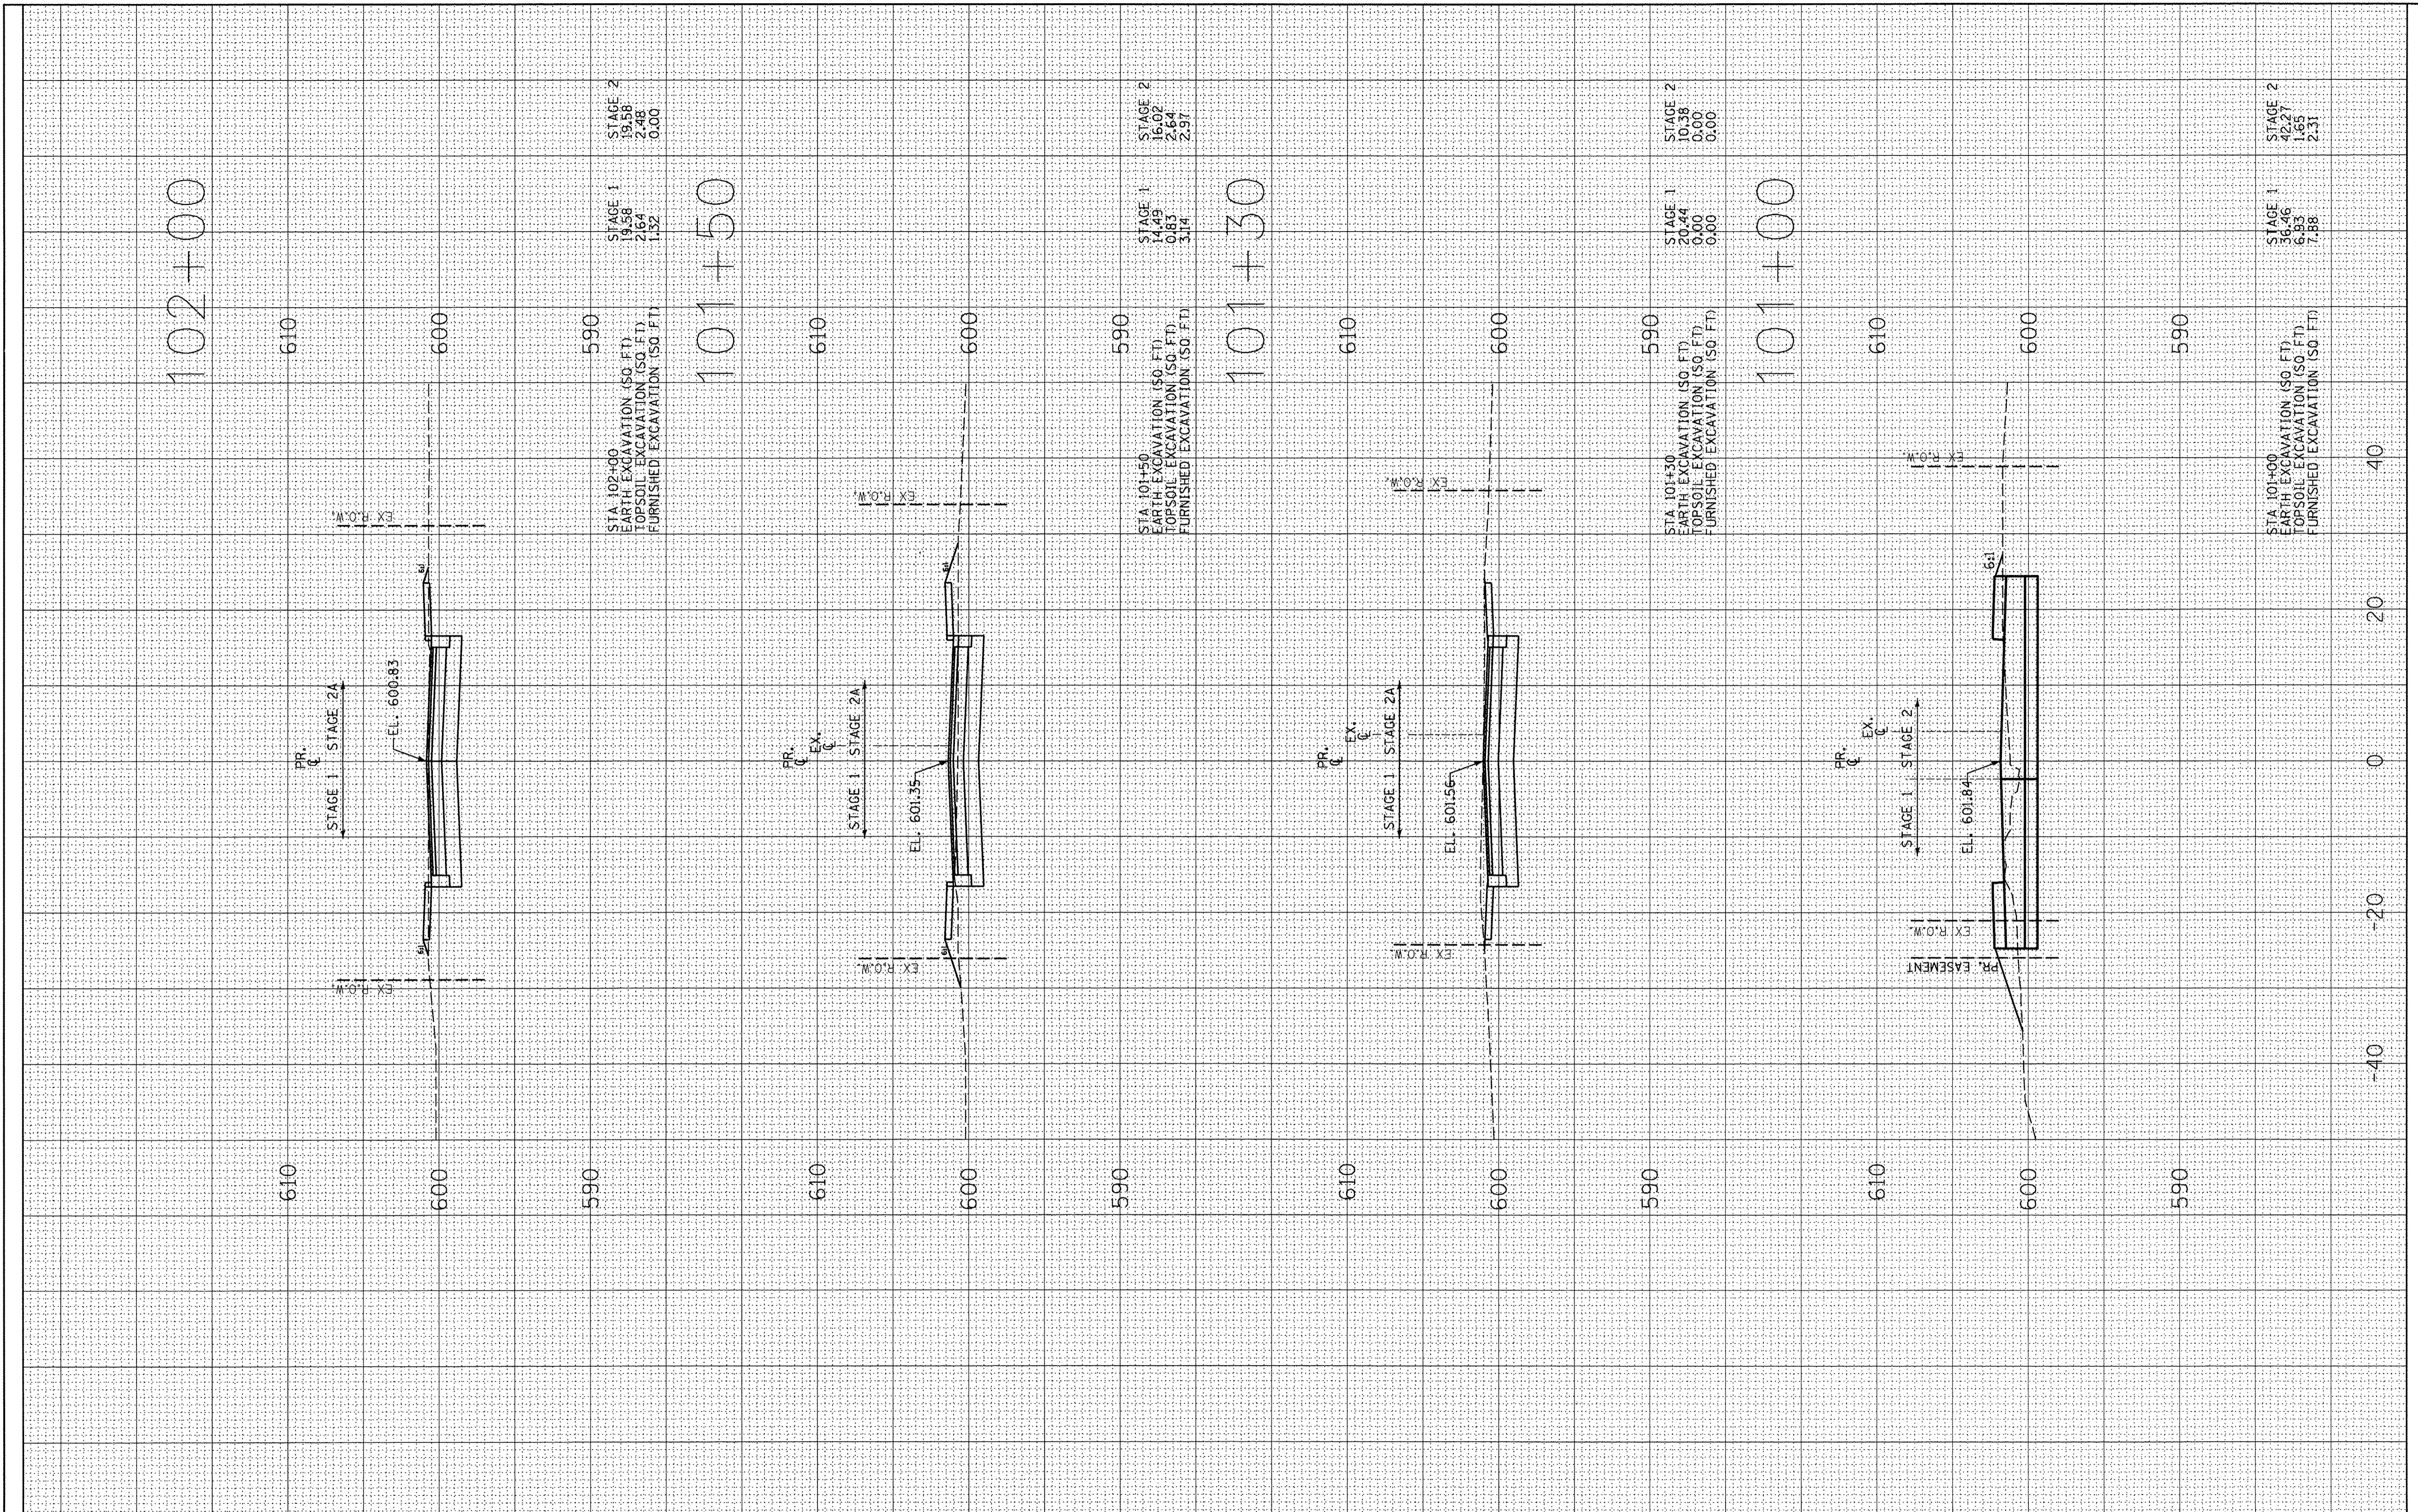

STA. 102+00	STAGE 1	19.58
EARTH EXCAVATION (SQ. FT.)		2164
TOPSOIL EXCAVATION (SQ. FT.)		1.52
FURNISHED EXCAVATION (SQ. FT.)		0.00

STA. 101+50	STAGE 1	14.95
EARTH EXCAVATION (SQ. FT.)		983
TOPSOIL EXCAVATION (SQ. FT.)		314
FURNISHED EXCAVATION (SQ. FT.)		0.00

STA. 101+30	STAGE 1	20.44
EARTH EXCAVATION (SQ. FT.)		0.00
TOPSOIL EXCAVATION (SQ. FT.)		0.00
FURNISHED EXCAVATION (SQ. FT.)		0.00

STA. 101+00	STAGE 1	36.46
EARTH EXCAVATION (SQ. FT.)		6.85
TOPSOIL EXCAVATION (SQ. FT.)		7.88
FURNISHED EXCAVATION (SQ. FT.)		0.00

FILE NAME =
#FILEL*

USER NAME = *USER*
DESIGNED -
DRAWN -
CHECKED -
DATE -

REVISD -
REVISD -
REVISD -
REVISD -

**STATE OF ILLINOIS
DEPARTMENT OF TRANSPORTATION**

CROSS SECTIONS

SCALE: 1" = 10'
SHEET NO. 118 OF 118 SHEETS
STA. 101+00 TO STA. 102+00

F.A. RTE.	SECTION	COUNTY	TOTAL SHEETS	SHEET NO.
	08-00251-00-BR	COOK	118	118
CONTRACT NO. 63817				

ILLINOIS FED. AID PROJECT