


FINAL	SURVEYED	DATE
SURVEY	PLOTTED	BY
NOTE BOOK	TEMPLATE	
NO.	AREAS CHECKED	

ORIGINAL	SURVEYED	DATE
SURVEY	PLOTTED	BY
NOTE BOOK	TEMPLATE	
NO.	AREAS CHECKED	

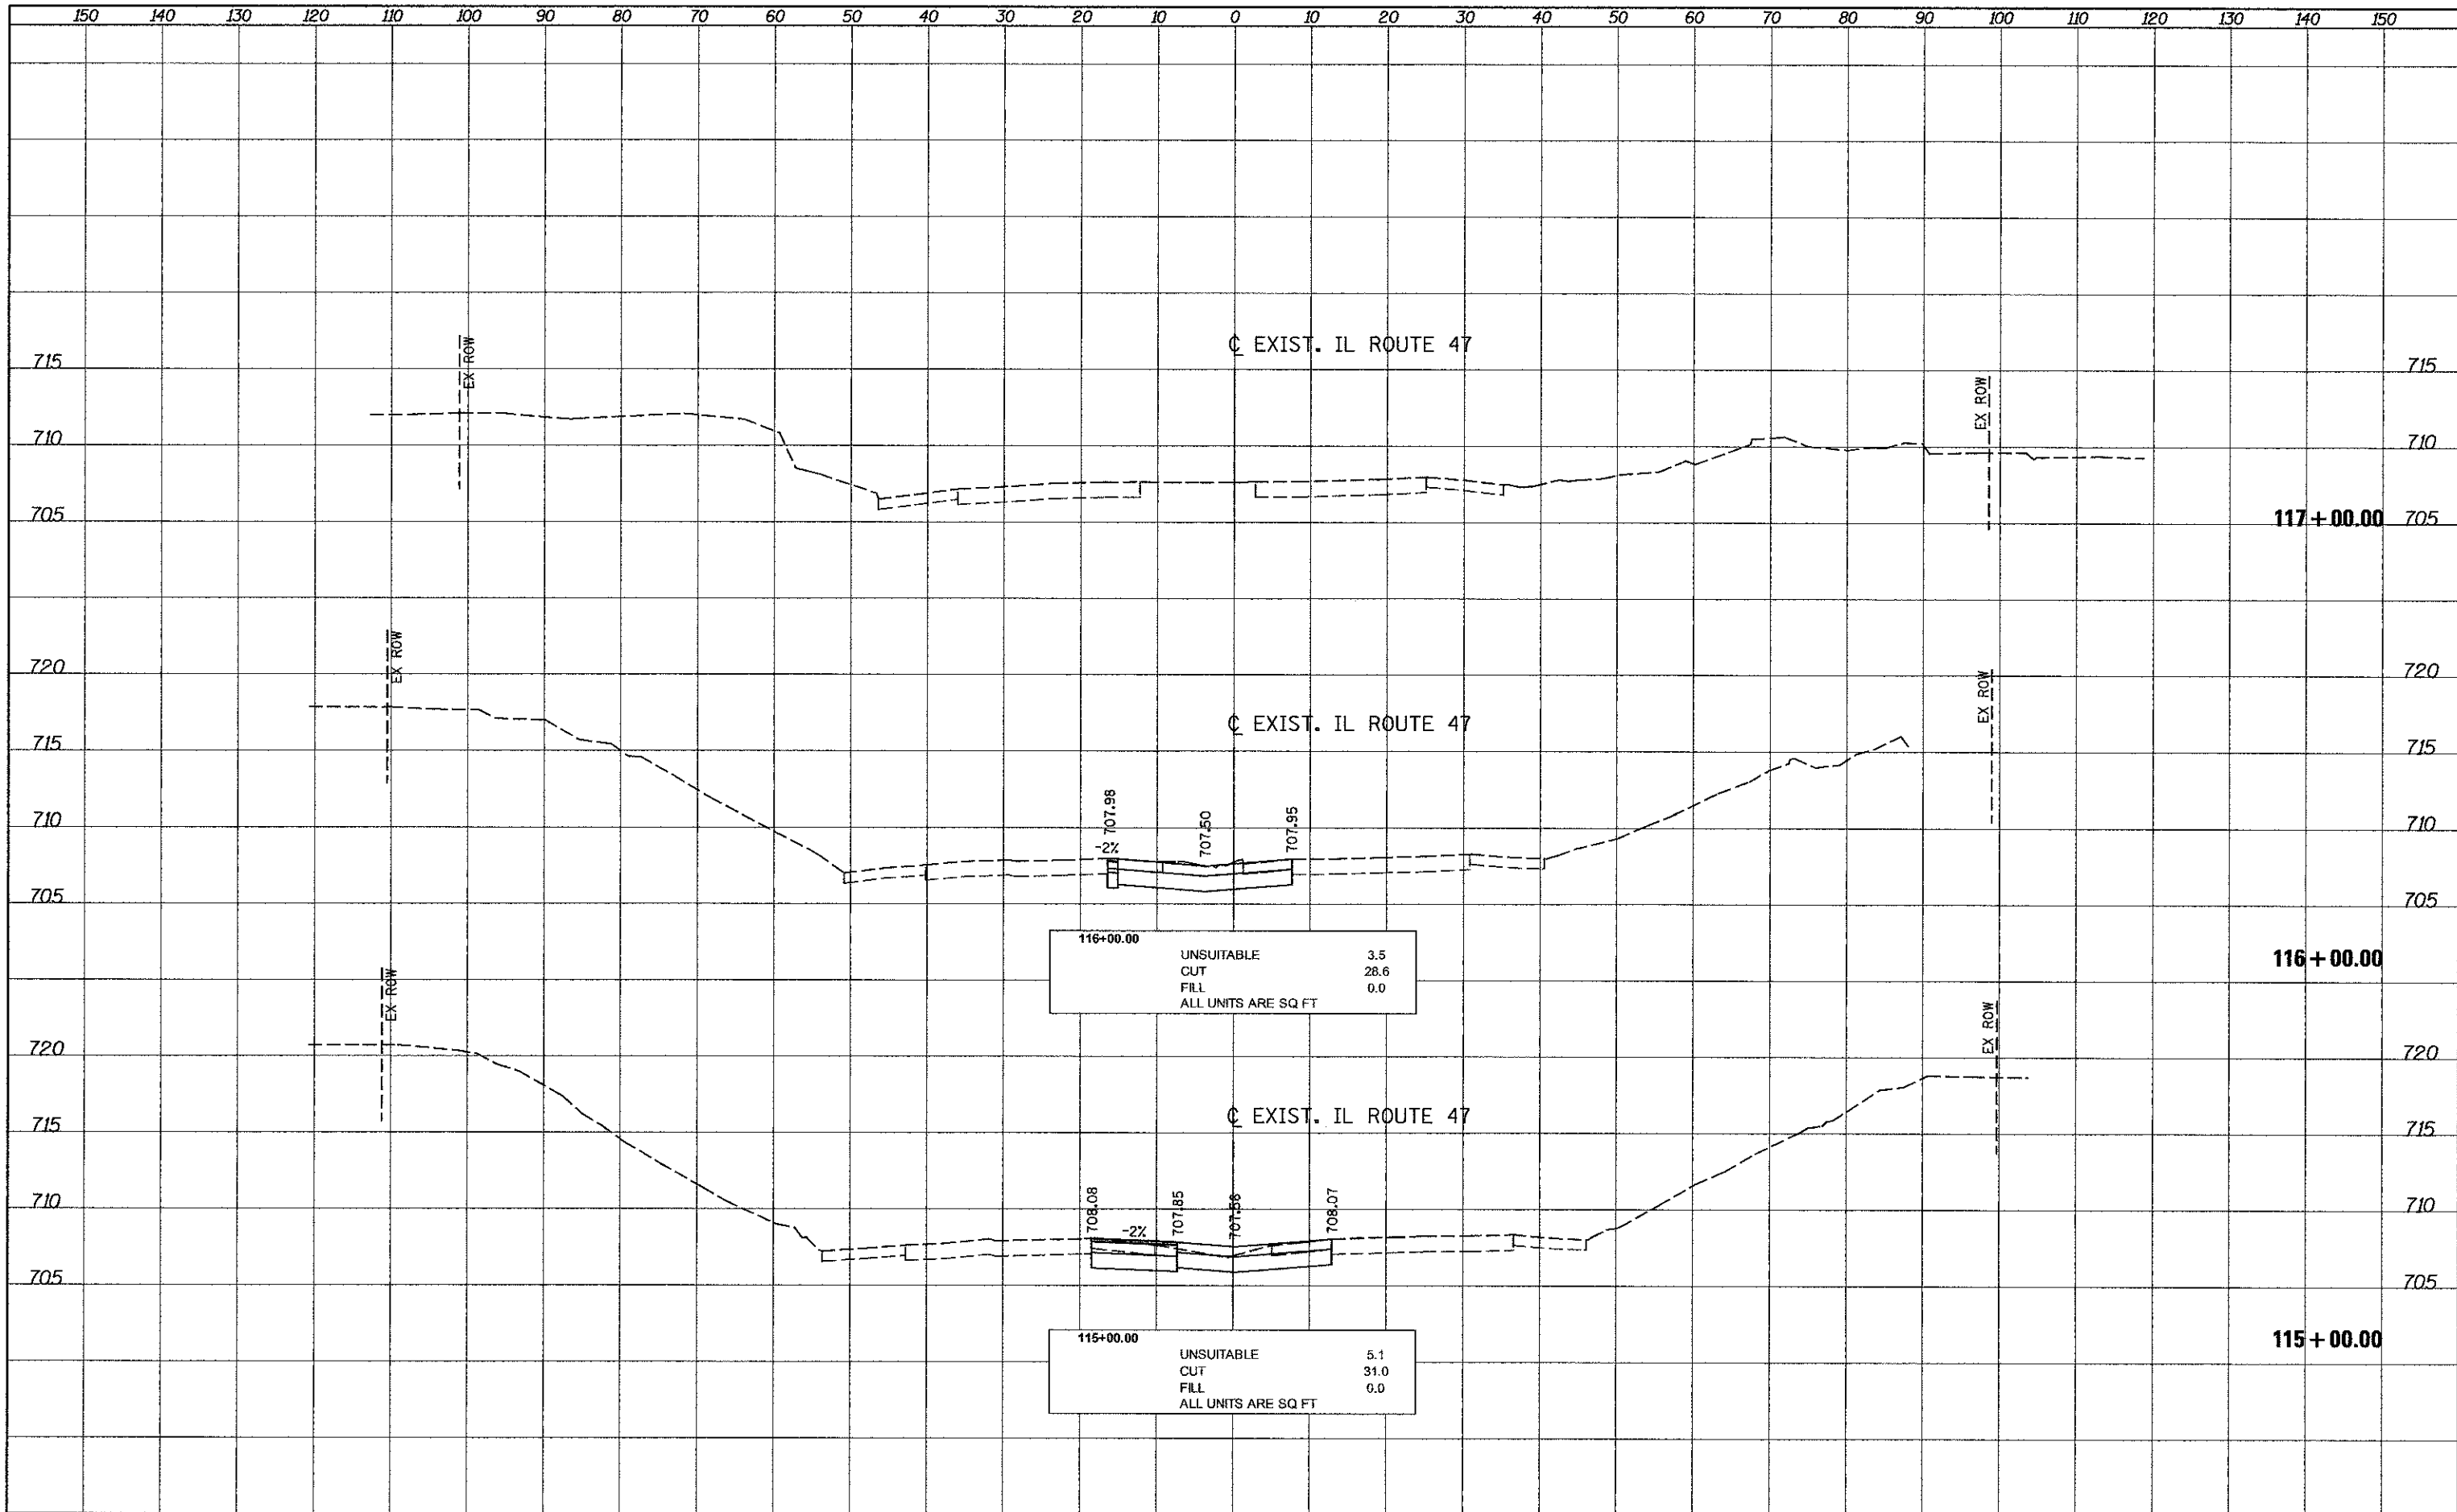

116+00.00	UNSUITABLE	3.5
	CUT	28.6
	FILL	0.0
ALL UNITS ARE SQ FT		

115+00.00	UNSUITABLE	5.1
	CUT	31.0
	FILL	0.0
ALL UNITS ARE SQ FT		