


DATE	
BY	
SURVEYED	
PLOTTED	
TEMPLATE	
AREAS	
CHECKED	
FINAL	
NO.	

DATE	
BY	
SURVEYED	
PLOTTED	
TEMPLATE	
AREAS	
CHECKED	
ORIGINAL	
NO.	

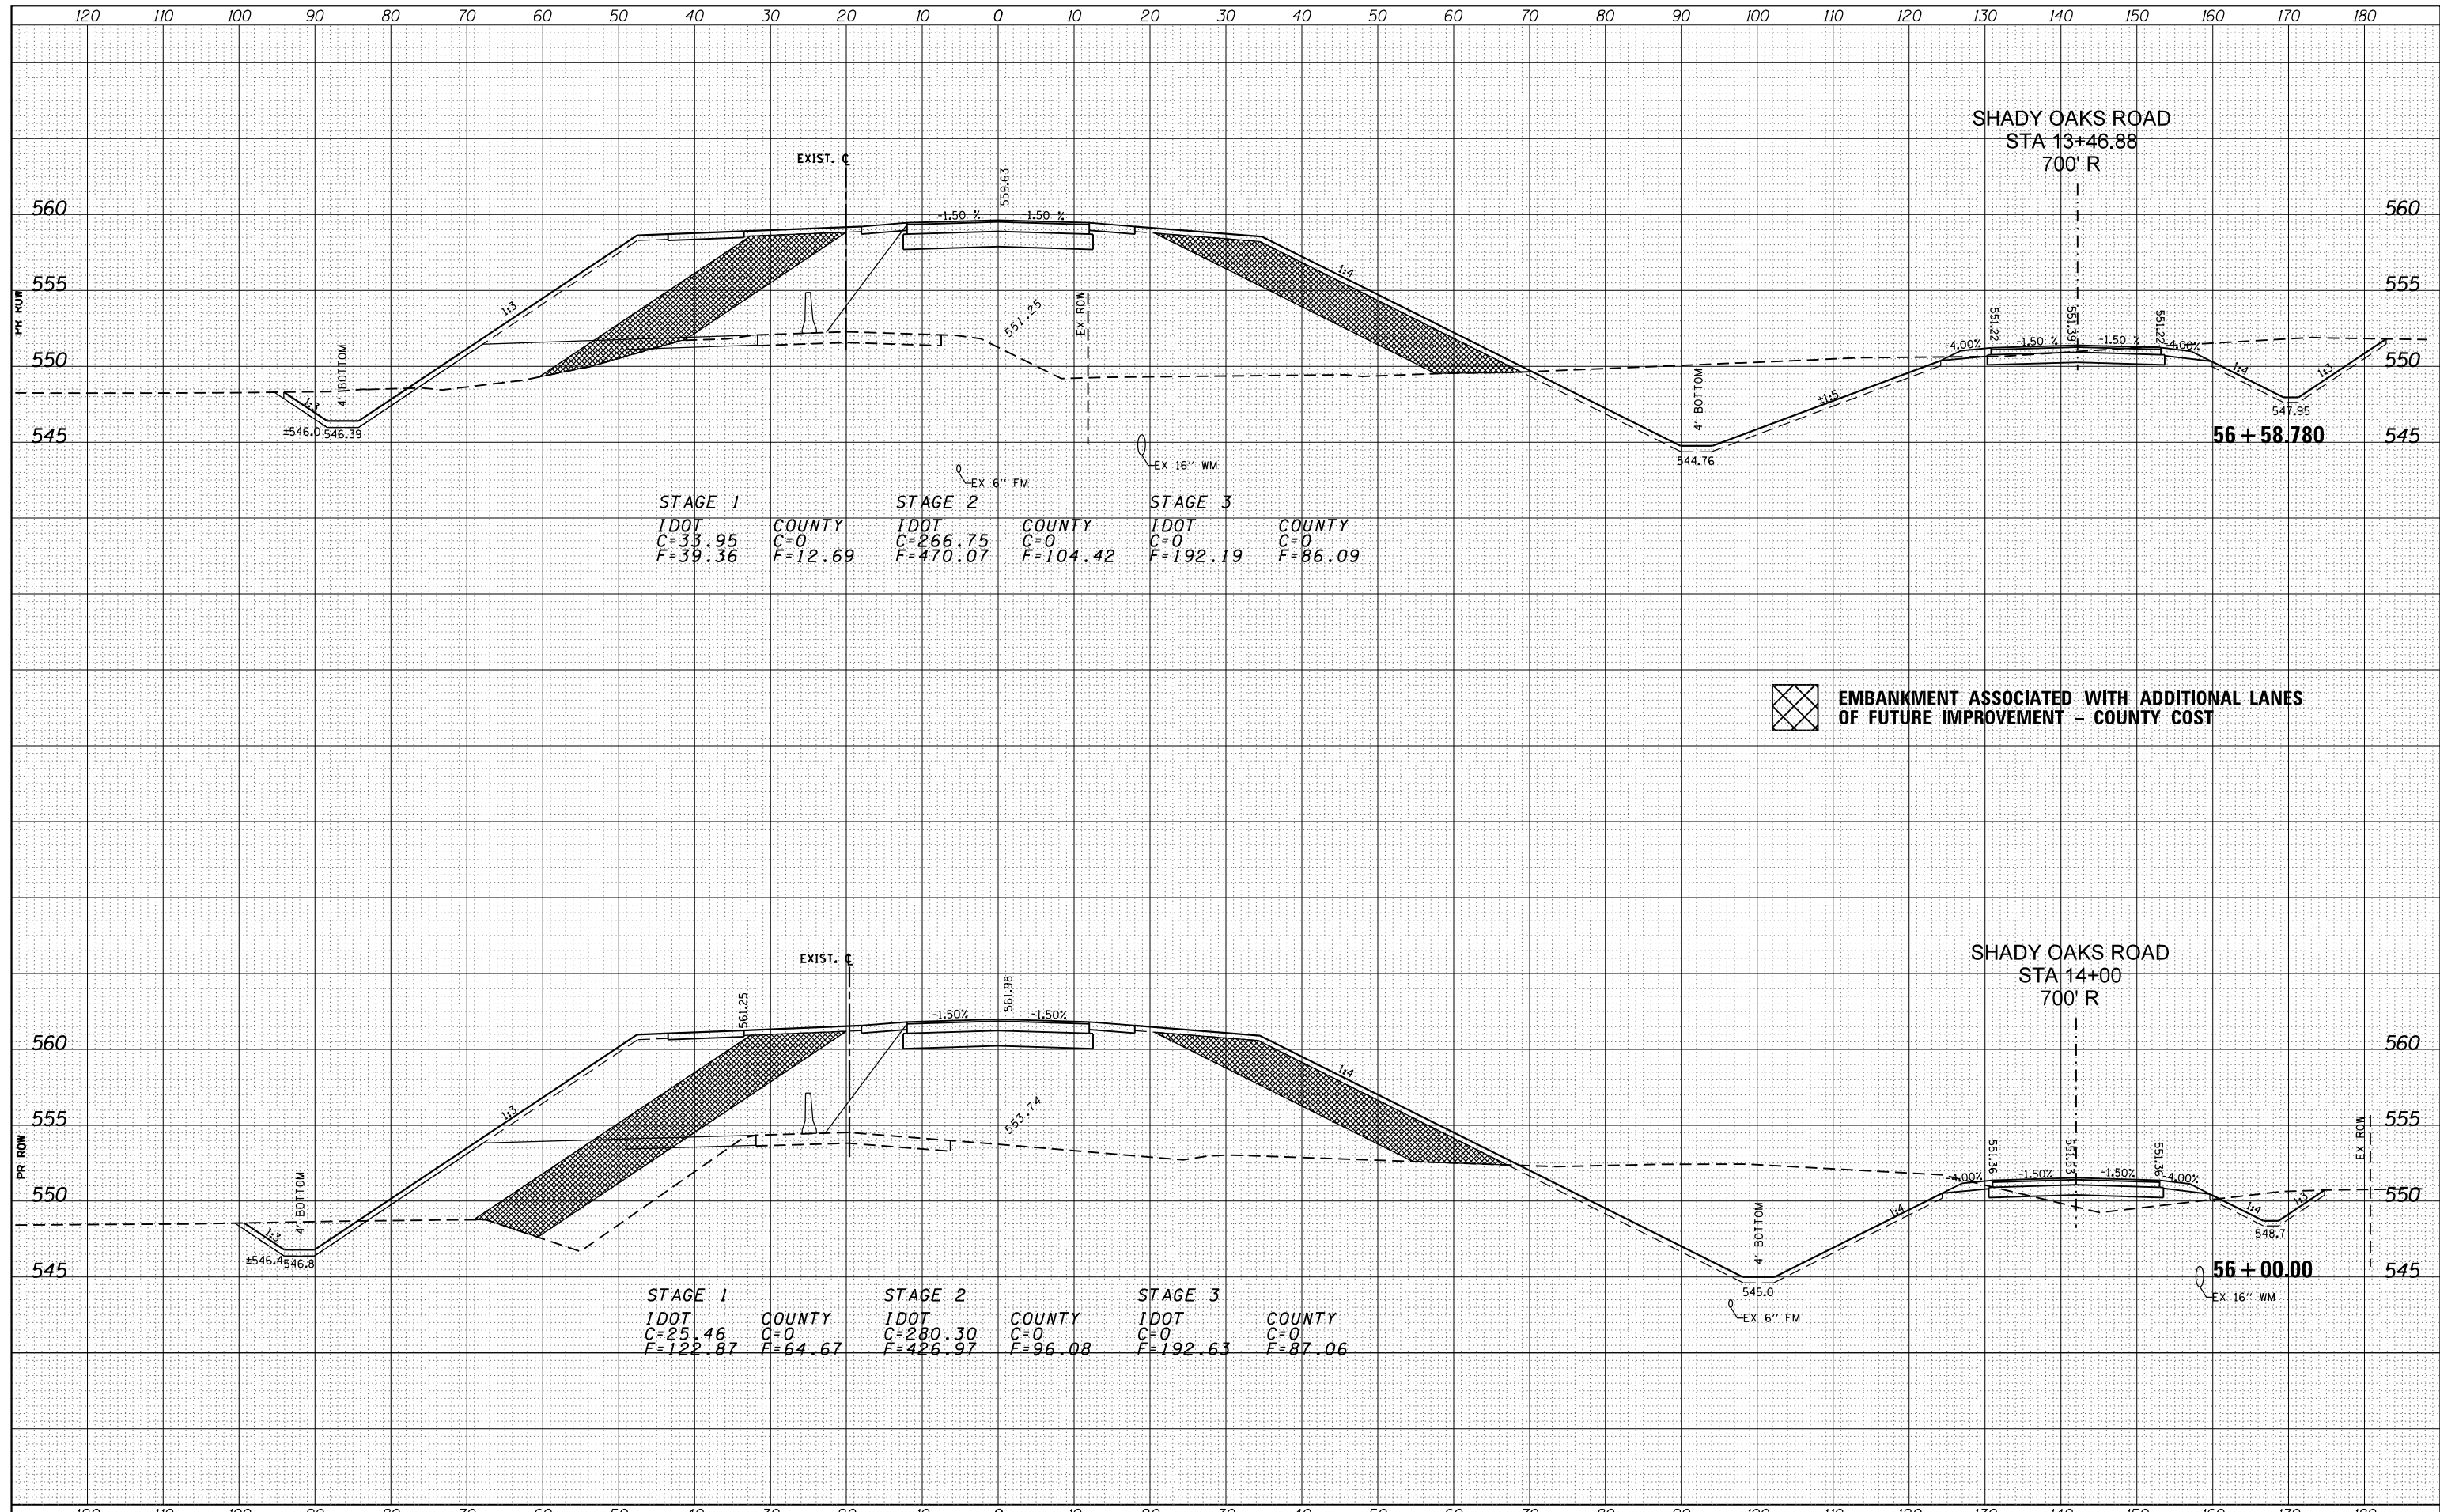

STAGE 1	COUNTY	STAGE 2	COUNTY	STAGE 3	COUNTY
IDOT C=33.95 F=39.36	C=0 F=12.69	IDOT C=266.75 F=470.07	COUNTY C=0 F=104.42	IDOT C=0 F=192.19	COUNTY C=0 F=86.09

STAGE 1	COUNTY	STAGE 2	COUNTY	STAGE 3	COUNTY
IDOT C=25.46 F=122.87	C=0 F=64.67	IDOT C=280.30 F=426.97	COUNTY C=0 F=96.08	IDOT C=0 F=192.63	COUNTY C=0 F=87.06