


DATE	
BY	
SURVEYED	
PLOTTED	
TEMPLATE	
AREAS CHECKED	
FINAL SURVEY NOTE BOOK NO.	

DATE	
BY	
SURVEYED	
PLOTTED	
TEMPLATE	
AREAS CHECKED	
ORIGINAL SURVEY NOTE BOOK NO.	

 EMBANKMENT ASSOCIATED WITH ADDITIONAL LANES OF FUTURE IMPROVEMENT - COUNTY COST

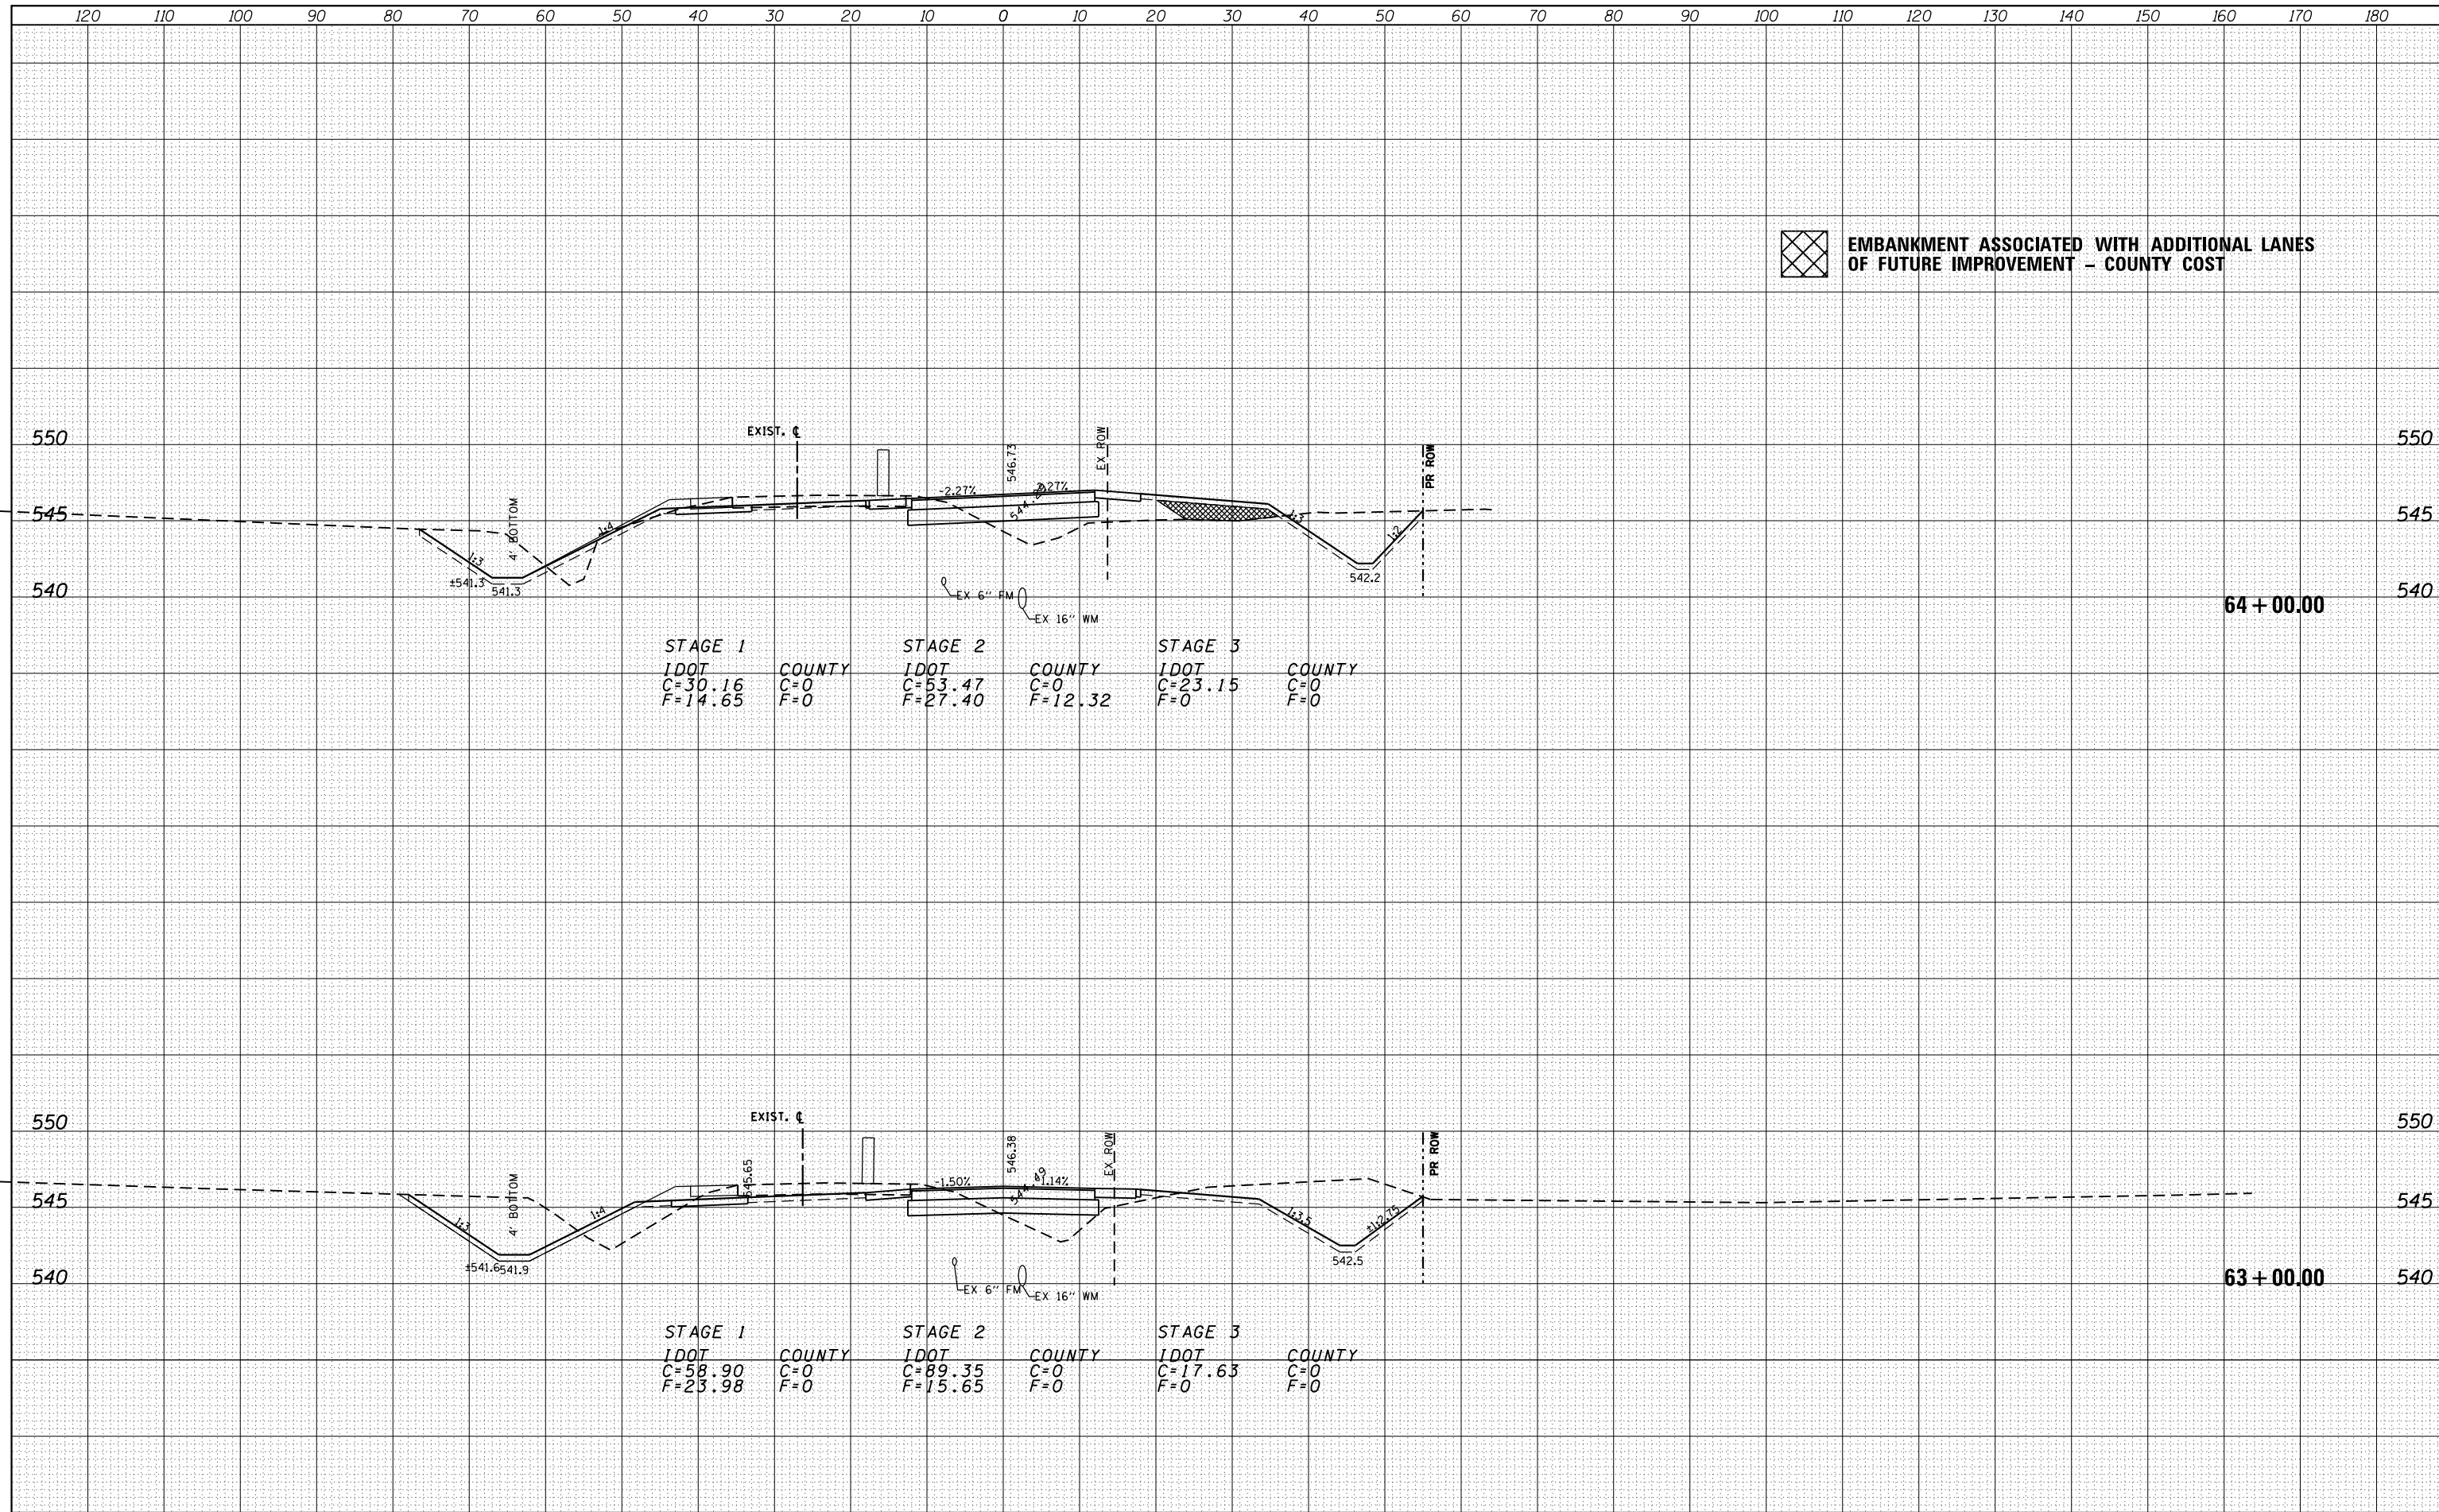

STAGE 1		STAGE 2		STAGE 3	
IDOT	COUNTY	IDOT	COUNTY	IDOT	COUNTY
C=30.16	C=0	C=53.47	C=0	C=23.15	C=0
F=14.65	F=0	F=27.40	F=12.32	F=0	F=0

STAGE 1		STAGE 2		STAGE 3	
IDOT	COUNTY	IDOT	COUNTY	IDOT	COUNTY
C=58.90	C=0	C=89.35	C=0	C=17.63	C=0
F=23.98	F=0	F=15.65	F=0	F=0	F=0