


DATE	
BY	
SURVEYED	
PLOTTED	
TEMPLATE	
AREAS	
CHECKED	
NO.	

DATE	
BY	
SURVEYED	
PLOTTED	
TEMPLATE	
AREAS	
CHECKED	
NO.	

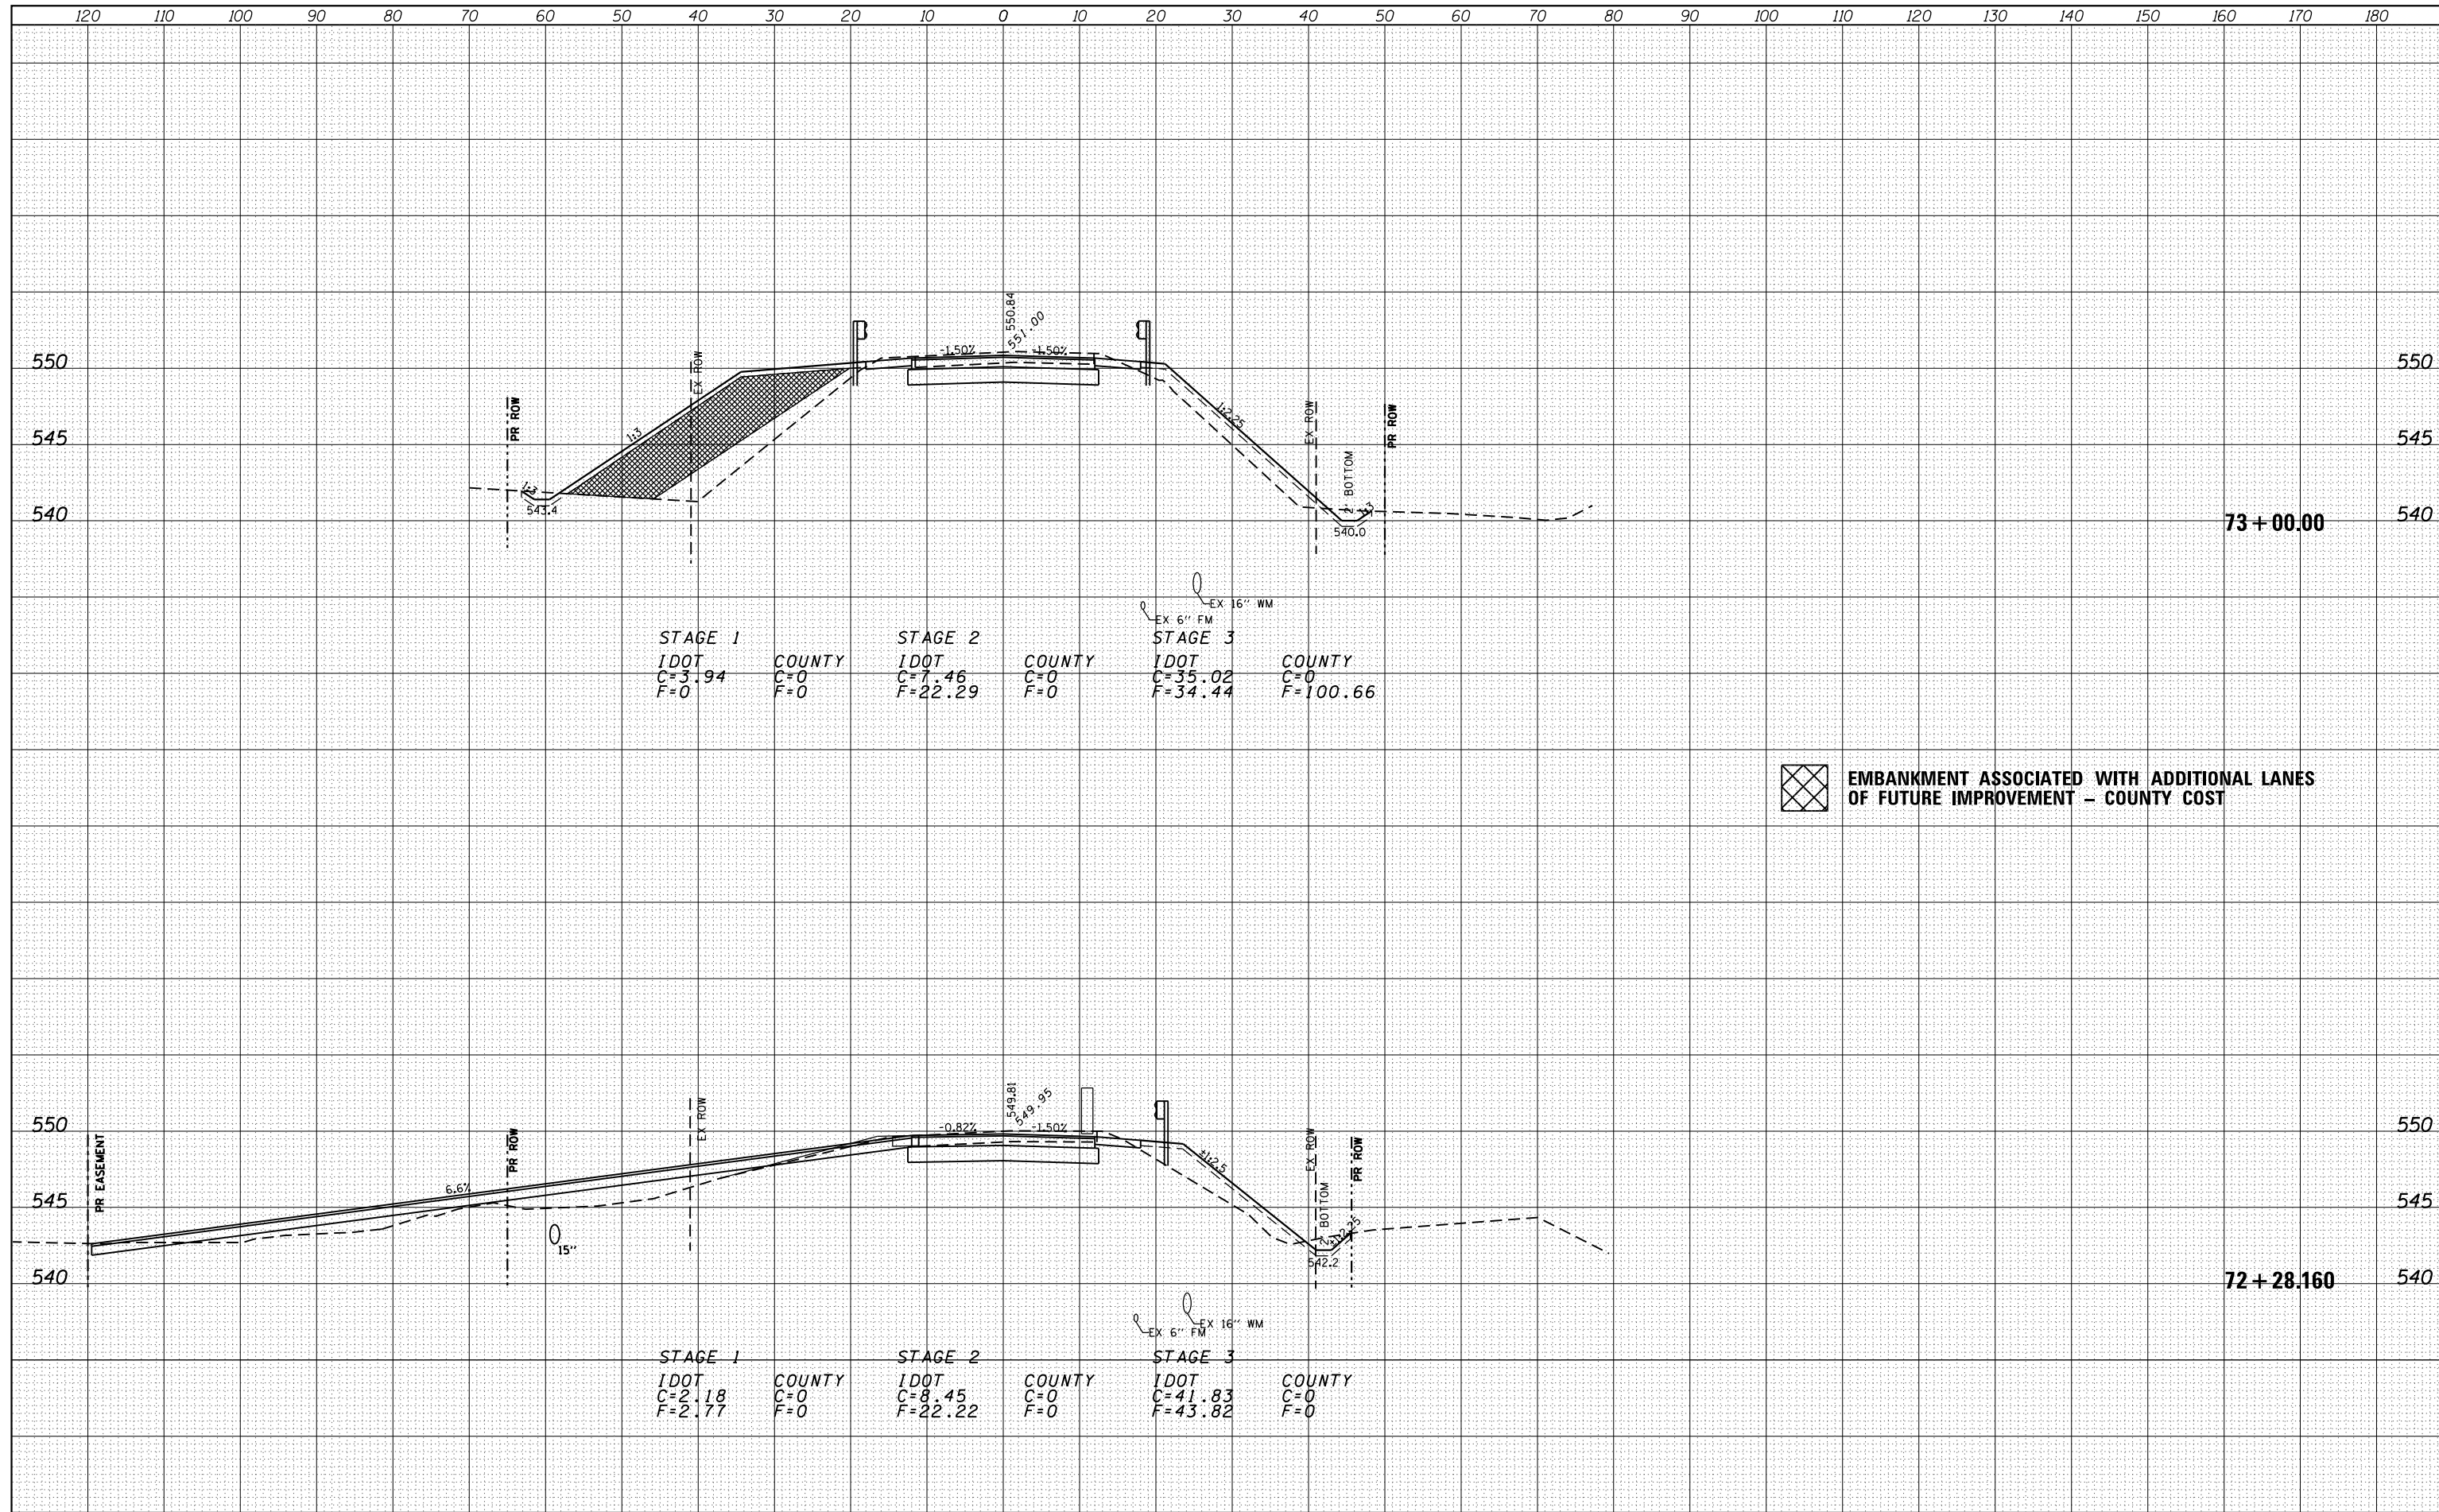

STAGE 1      COUNTY  
 IDOT      C=0  
 C=3.94      F=0

STAGE 2      COUNTY  
 IDOT      C=0  
 C=7.46      F=22.29

STAGE 3      COUNTY  
 IDOT      C=0  
 C=35.02      F=34.44  
 F=100.66

STAGE 1      COUNTY  
 IDOT      C=0  
 C=2.18      F=2.77

STAGE 2      COUNTY  
 IDOT      C=0  
 C=8.45      F=22.22

STAGE 3      COUNTY  
 IDOT      C=0  
 C=41.83      F=43.82  
 F=0


**EMBANKMENT ASSOCIATED WITH ADDITIONAL LANES OF FUTURE IMPROVEMENT - COUNTY COST**