


ORIGINAL SURVEY	SURVEYED	BY	DATE
NOTE BOOK	PLOTTED		
	TEMPLATE		
	AREAS		
	CHECKED		

FINAL SURVEY	SURVEYED	BY	DATE
NOTE BOOK	PLOTTED		
	TEMPLATE		
	AREAS		
	CHECKED		

634

634

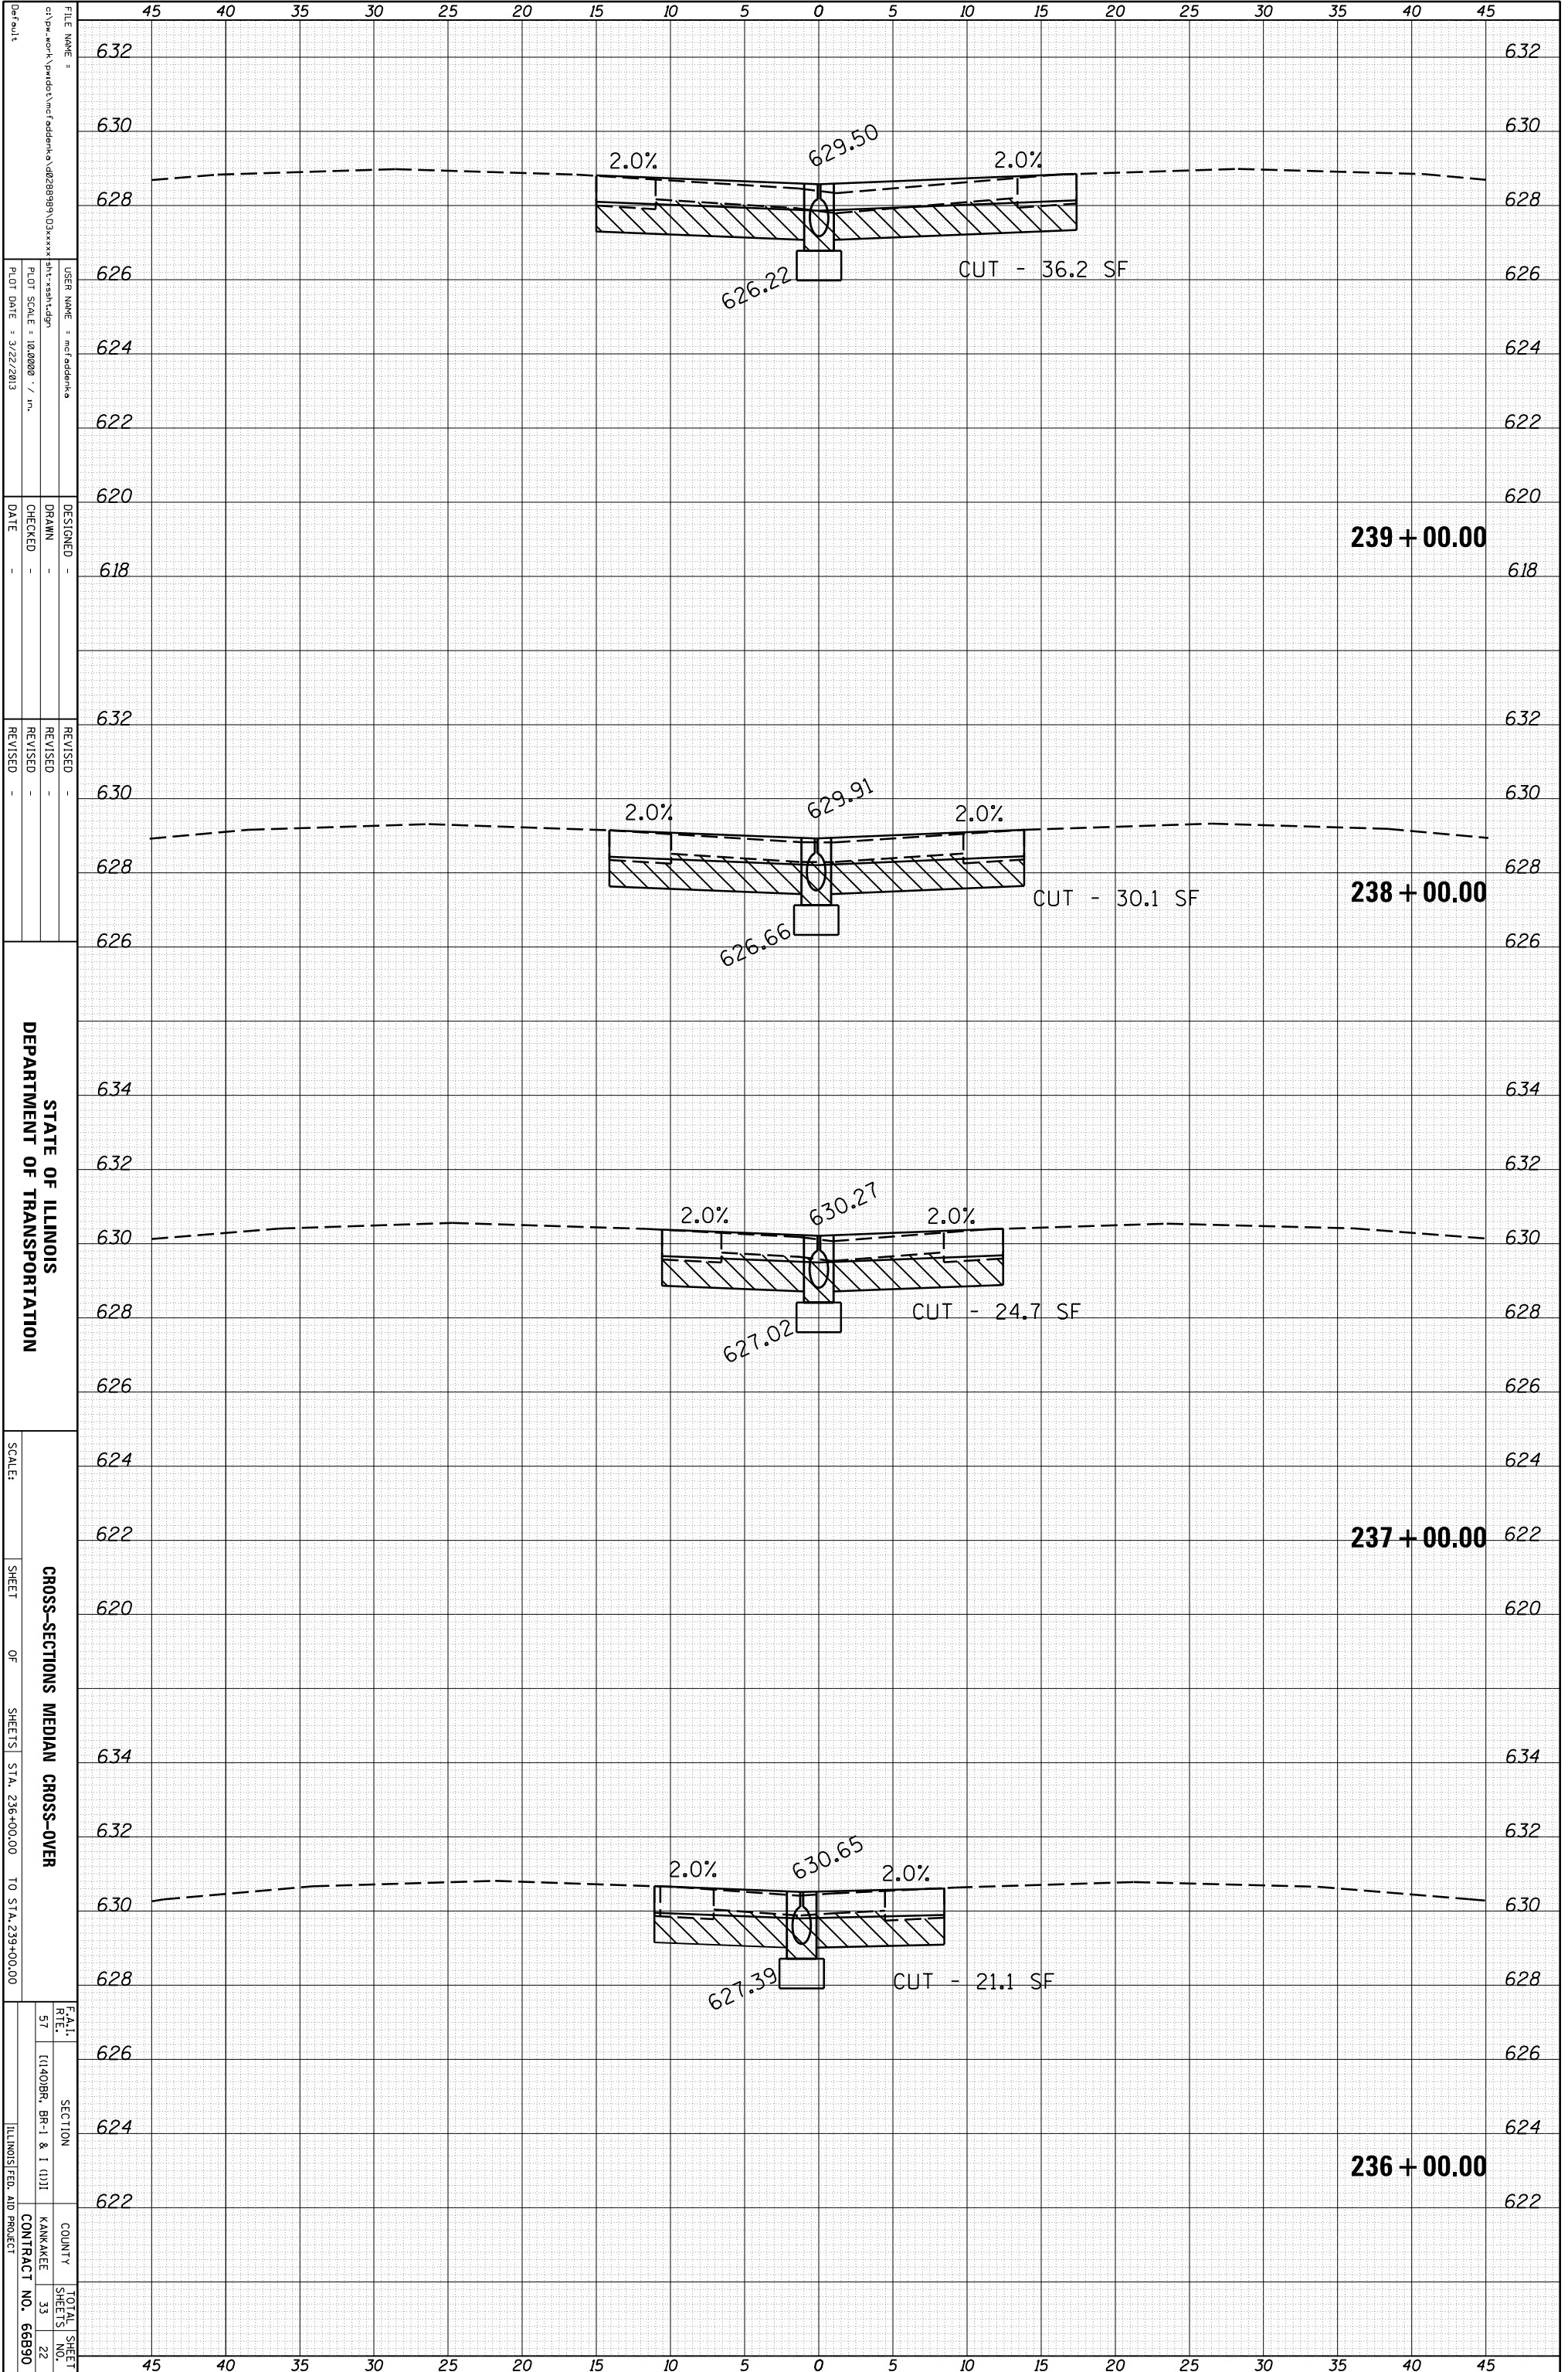

FILE NAME:
 USER NAME:
 DESIGNER:
 CHECKED:
 DATE:
 REVISIONS:
 REVISION 1:
 REVISION 2:
 REVISION 3:

STATE OF ILLINOIS
 DEPARTMENT OF TRANSPORTATION

CROSS-SECTIONS MEDIAN CROSS-OVER
 SHEET OF SHEETS STA. 236+00.00 TO STA. 239+00.00

 COUNTY: KANKAKEE
 CONTRACT NO.: 66B90
 TOTAL SHEETS: 33
 SHEET NO.: 22