


ORIGINAL SURVEY	SURVEYED	BY	DATE
NOTE BOOK	PLOTTED		
	TEMPLATE		
	AREAS		
	AREAS CHECKED		

FINAL SURVEY	SURVEYED	BY	DATE
NOTE BOOK	PLOTTED		
	TEMPLATE		
	AREAS		
	AREAS CHECKED		

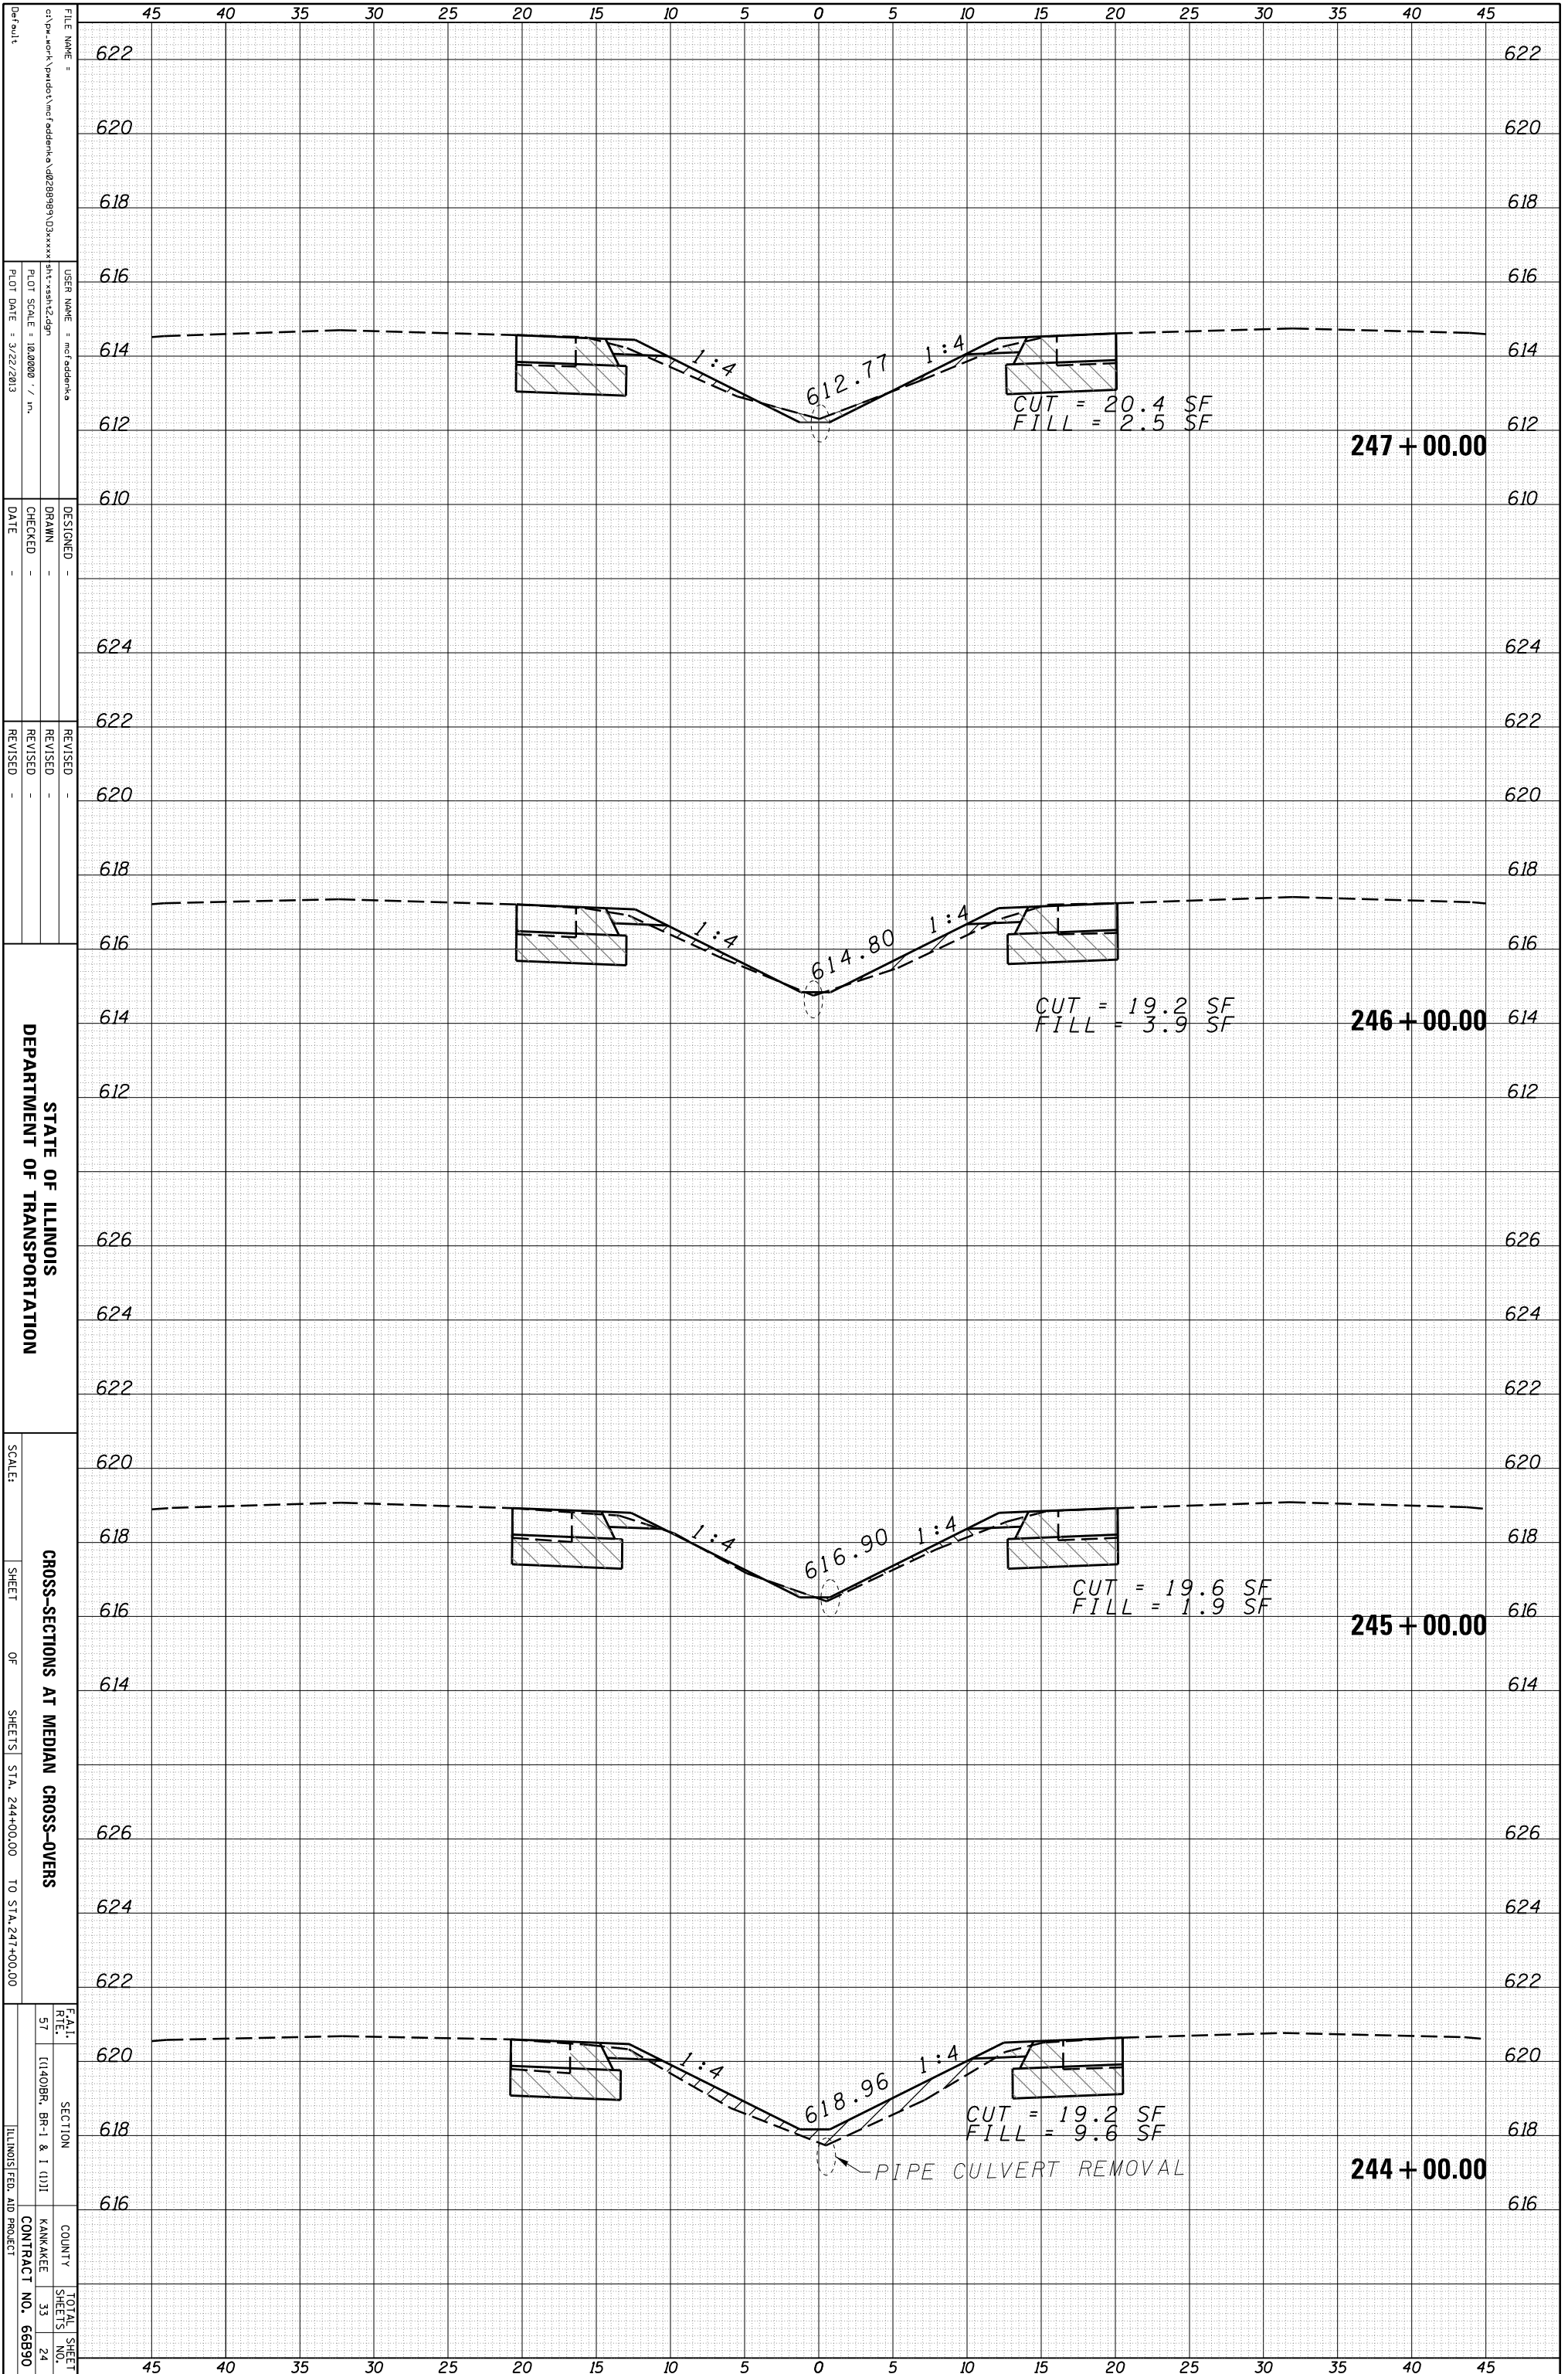

FILE NAME = c:\pwwork\pwwork\medfadden\k\dr288999\03xxxxx\st-sshh2.dgn  
 USER NAME = mcfaddenk  
 PLOT SCALE = 1:62500 / in.  
 PLOT DATE = 3/22/2013

DESIGNED -  
 DRAWN -  
 CHECKED -  
 DATE -

REVISID -  
 REVISID -  
 REVISID -

STATE OF ILLINOIS  
 DEPARTMENT OF TRANSPORTATION

SCALE: SHEET OF SHEETS STA. 244+00.00 TO STA. 247+00.00

CROSS-SECTIONS AT MEDIAN CROSS-OVERS

FEA1  
 R1E  
 57

SECTION  
 (14)0BR BR-1 & I (1)1

COUNTY  
 KANKAKEE

TOTAL SHEET NO. 24

CONTRACT NO. 66B90

ILLINOIS FED. AID PROJECT