


ORIGINAL SURVEY	SURVEYED	BY	DATE
NOTE BOOK	PLOTTED		
	TEMPLATE		
	AREAS		
	AREAS CHECKED		

FINAL SURVEY	SURVEYED	BY	DATE
NOTE BOOK	PLOTTED		
	TEMPLATE		
	AREAS		
	AREAS CHECKED		

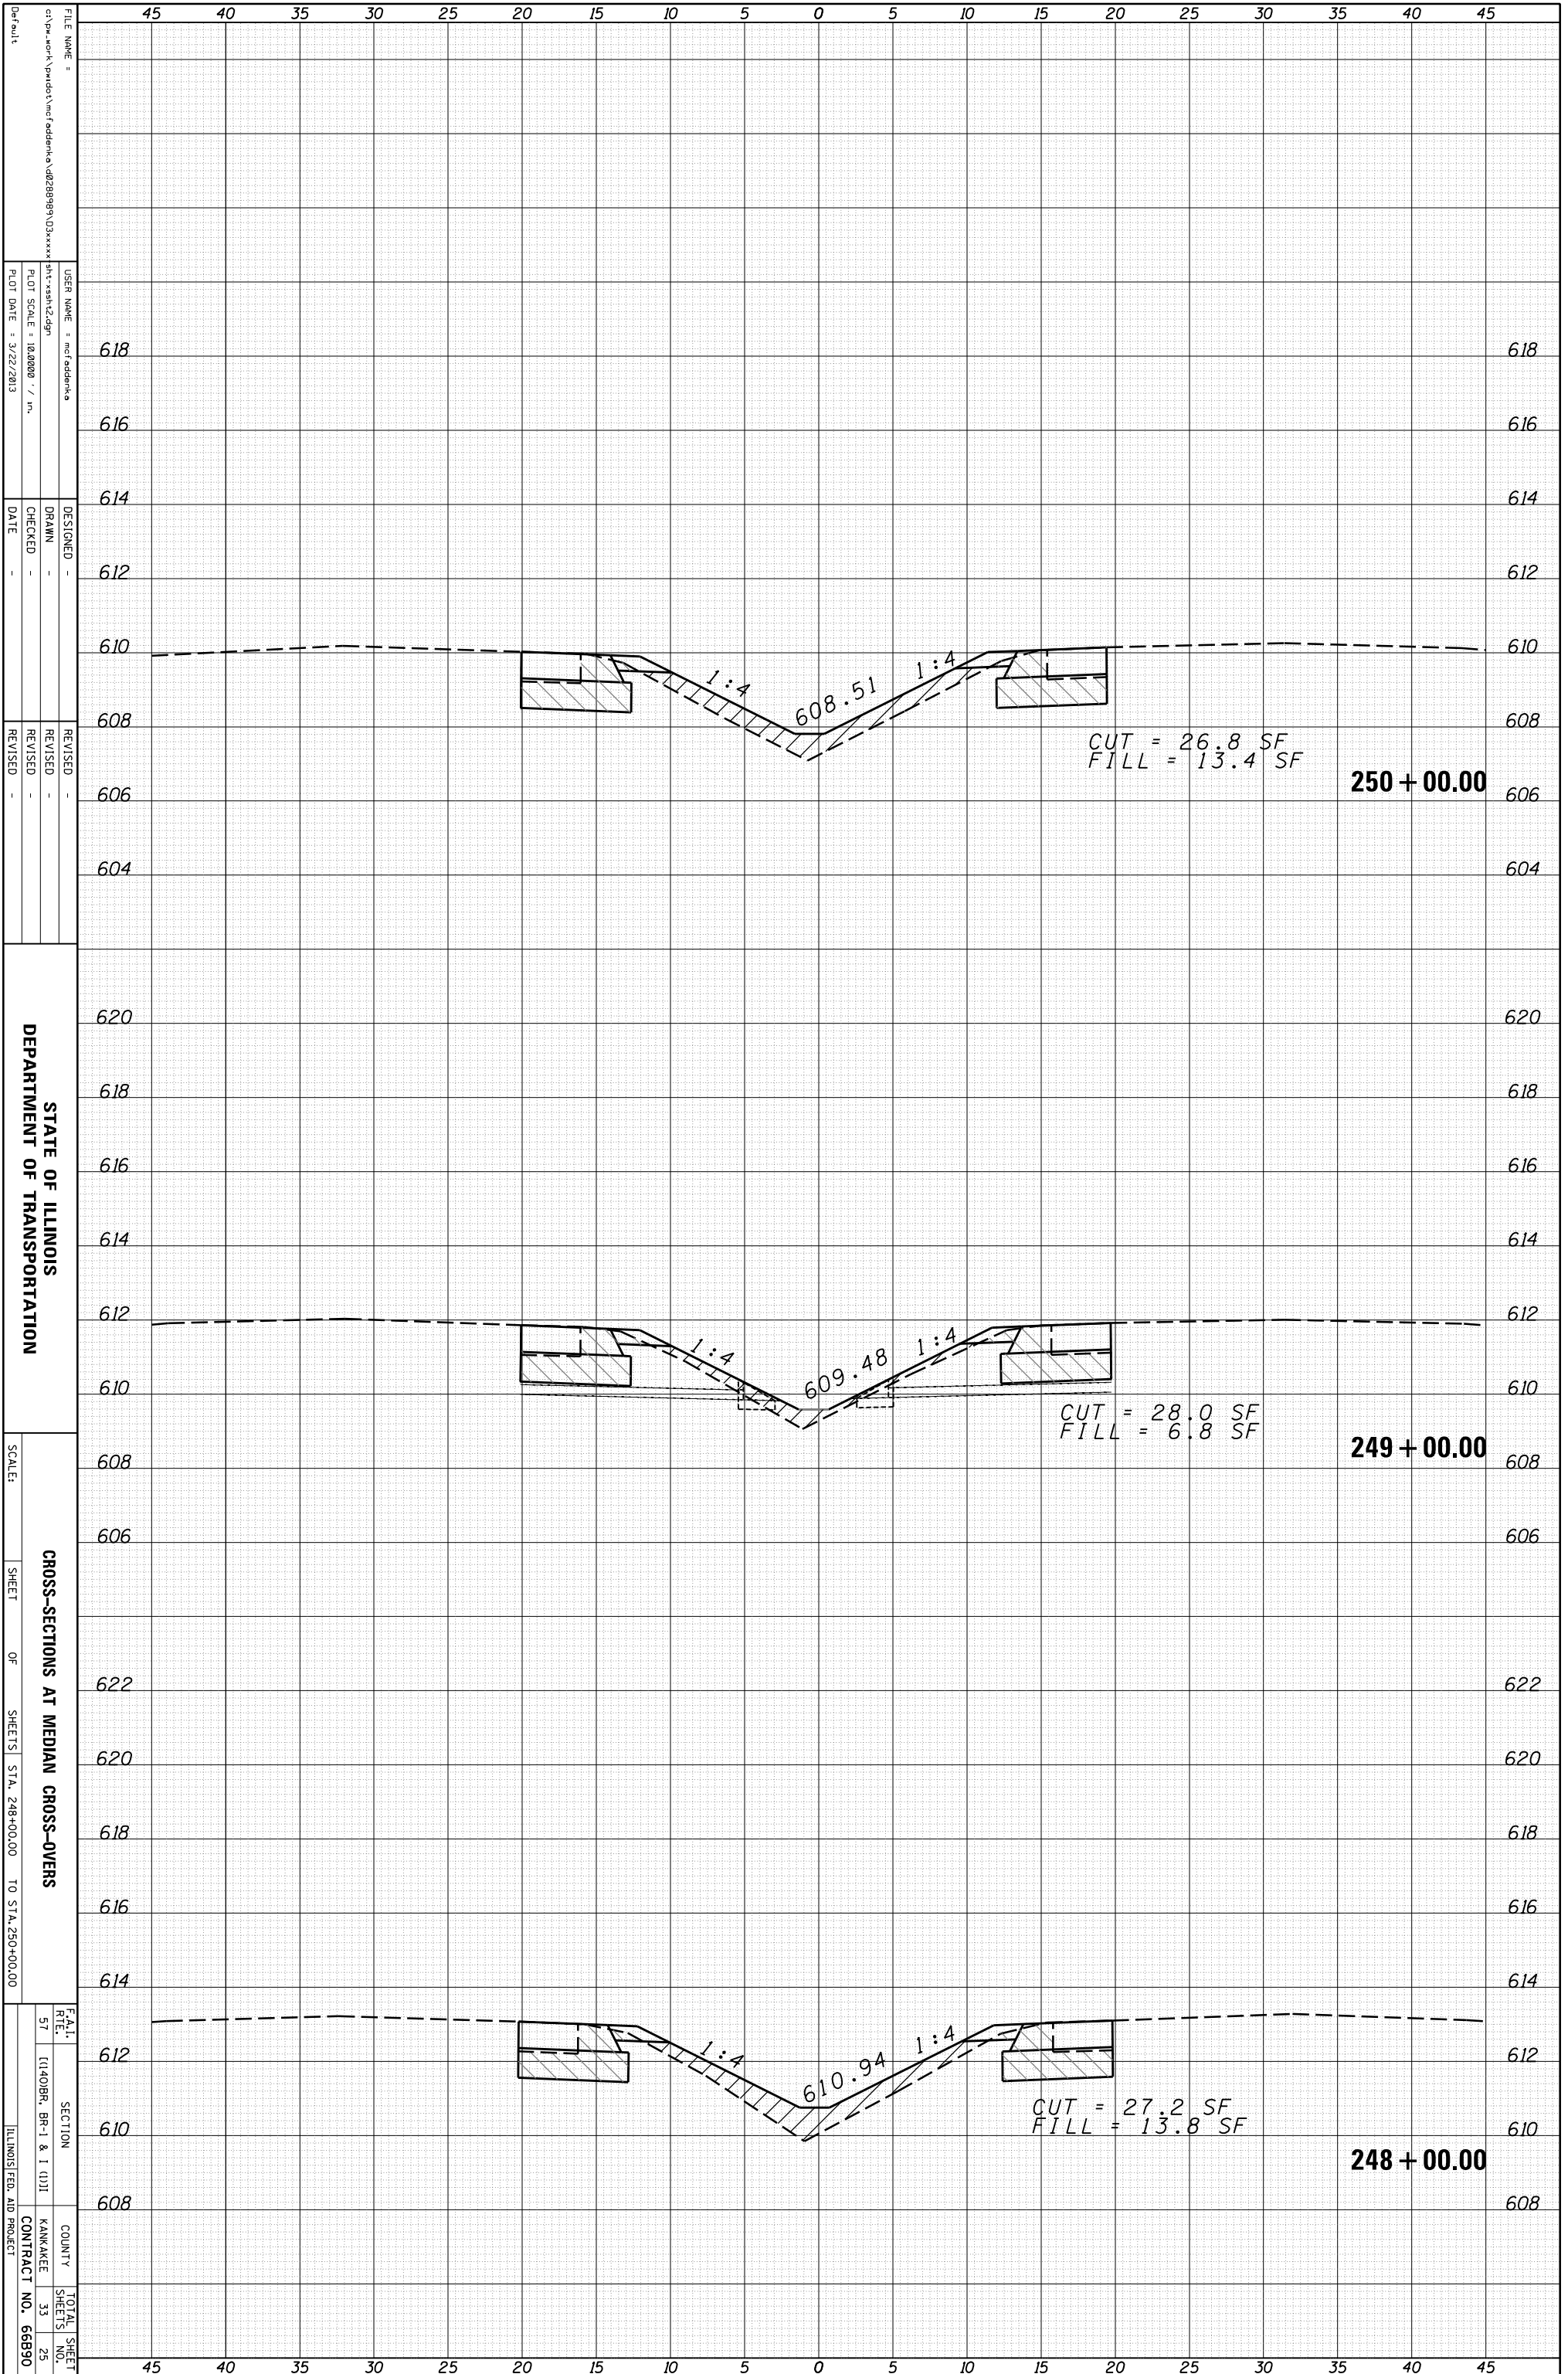

FILE NAME:
 USER NAME:
 PLOT SCALE: 1:100000 / in.
 PLOT DATE: 3/22/2013

DESIGNED:
 DRAWN:
 CHECKED:
 DATE:
 REVISED:
 REVISED:
 REVISED:

STATE OF ILLINOIS
 DEPARTMENT OF TRANSPORTATION

CROSS-SECTIONS AT MEDIAN CROSS-OVERS
 SCALE:
 SHEET OF SHEETS STA. 248+00.00 TO STA. 250+00.00
 COUNTY:
 CONTRACT NO. 66890
 TOTAL SHEET NO. 25