


ORIGINAL SURVEY	SURVEYED	BY	DATE
NOTE BOOK	PLOTTED		
	TEMPLATE		
	AREAS		
	AREAS CHECKED		

FINAL SURVEY	SURVEYED	BY	DATE
NOTE BOOK	PLOTTED		
	TEMPLATE		
	AREAS		
	AREAS CHECKED		

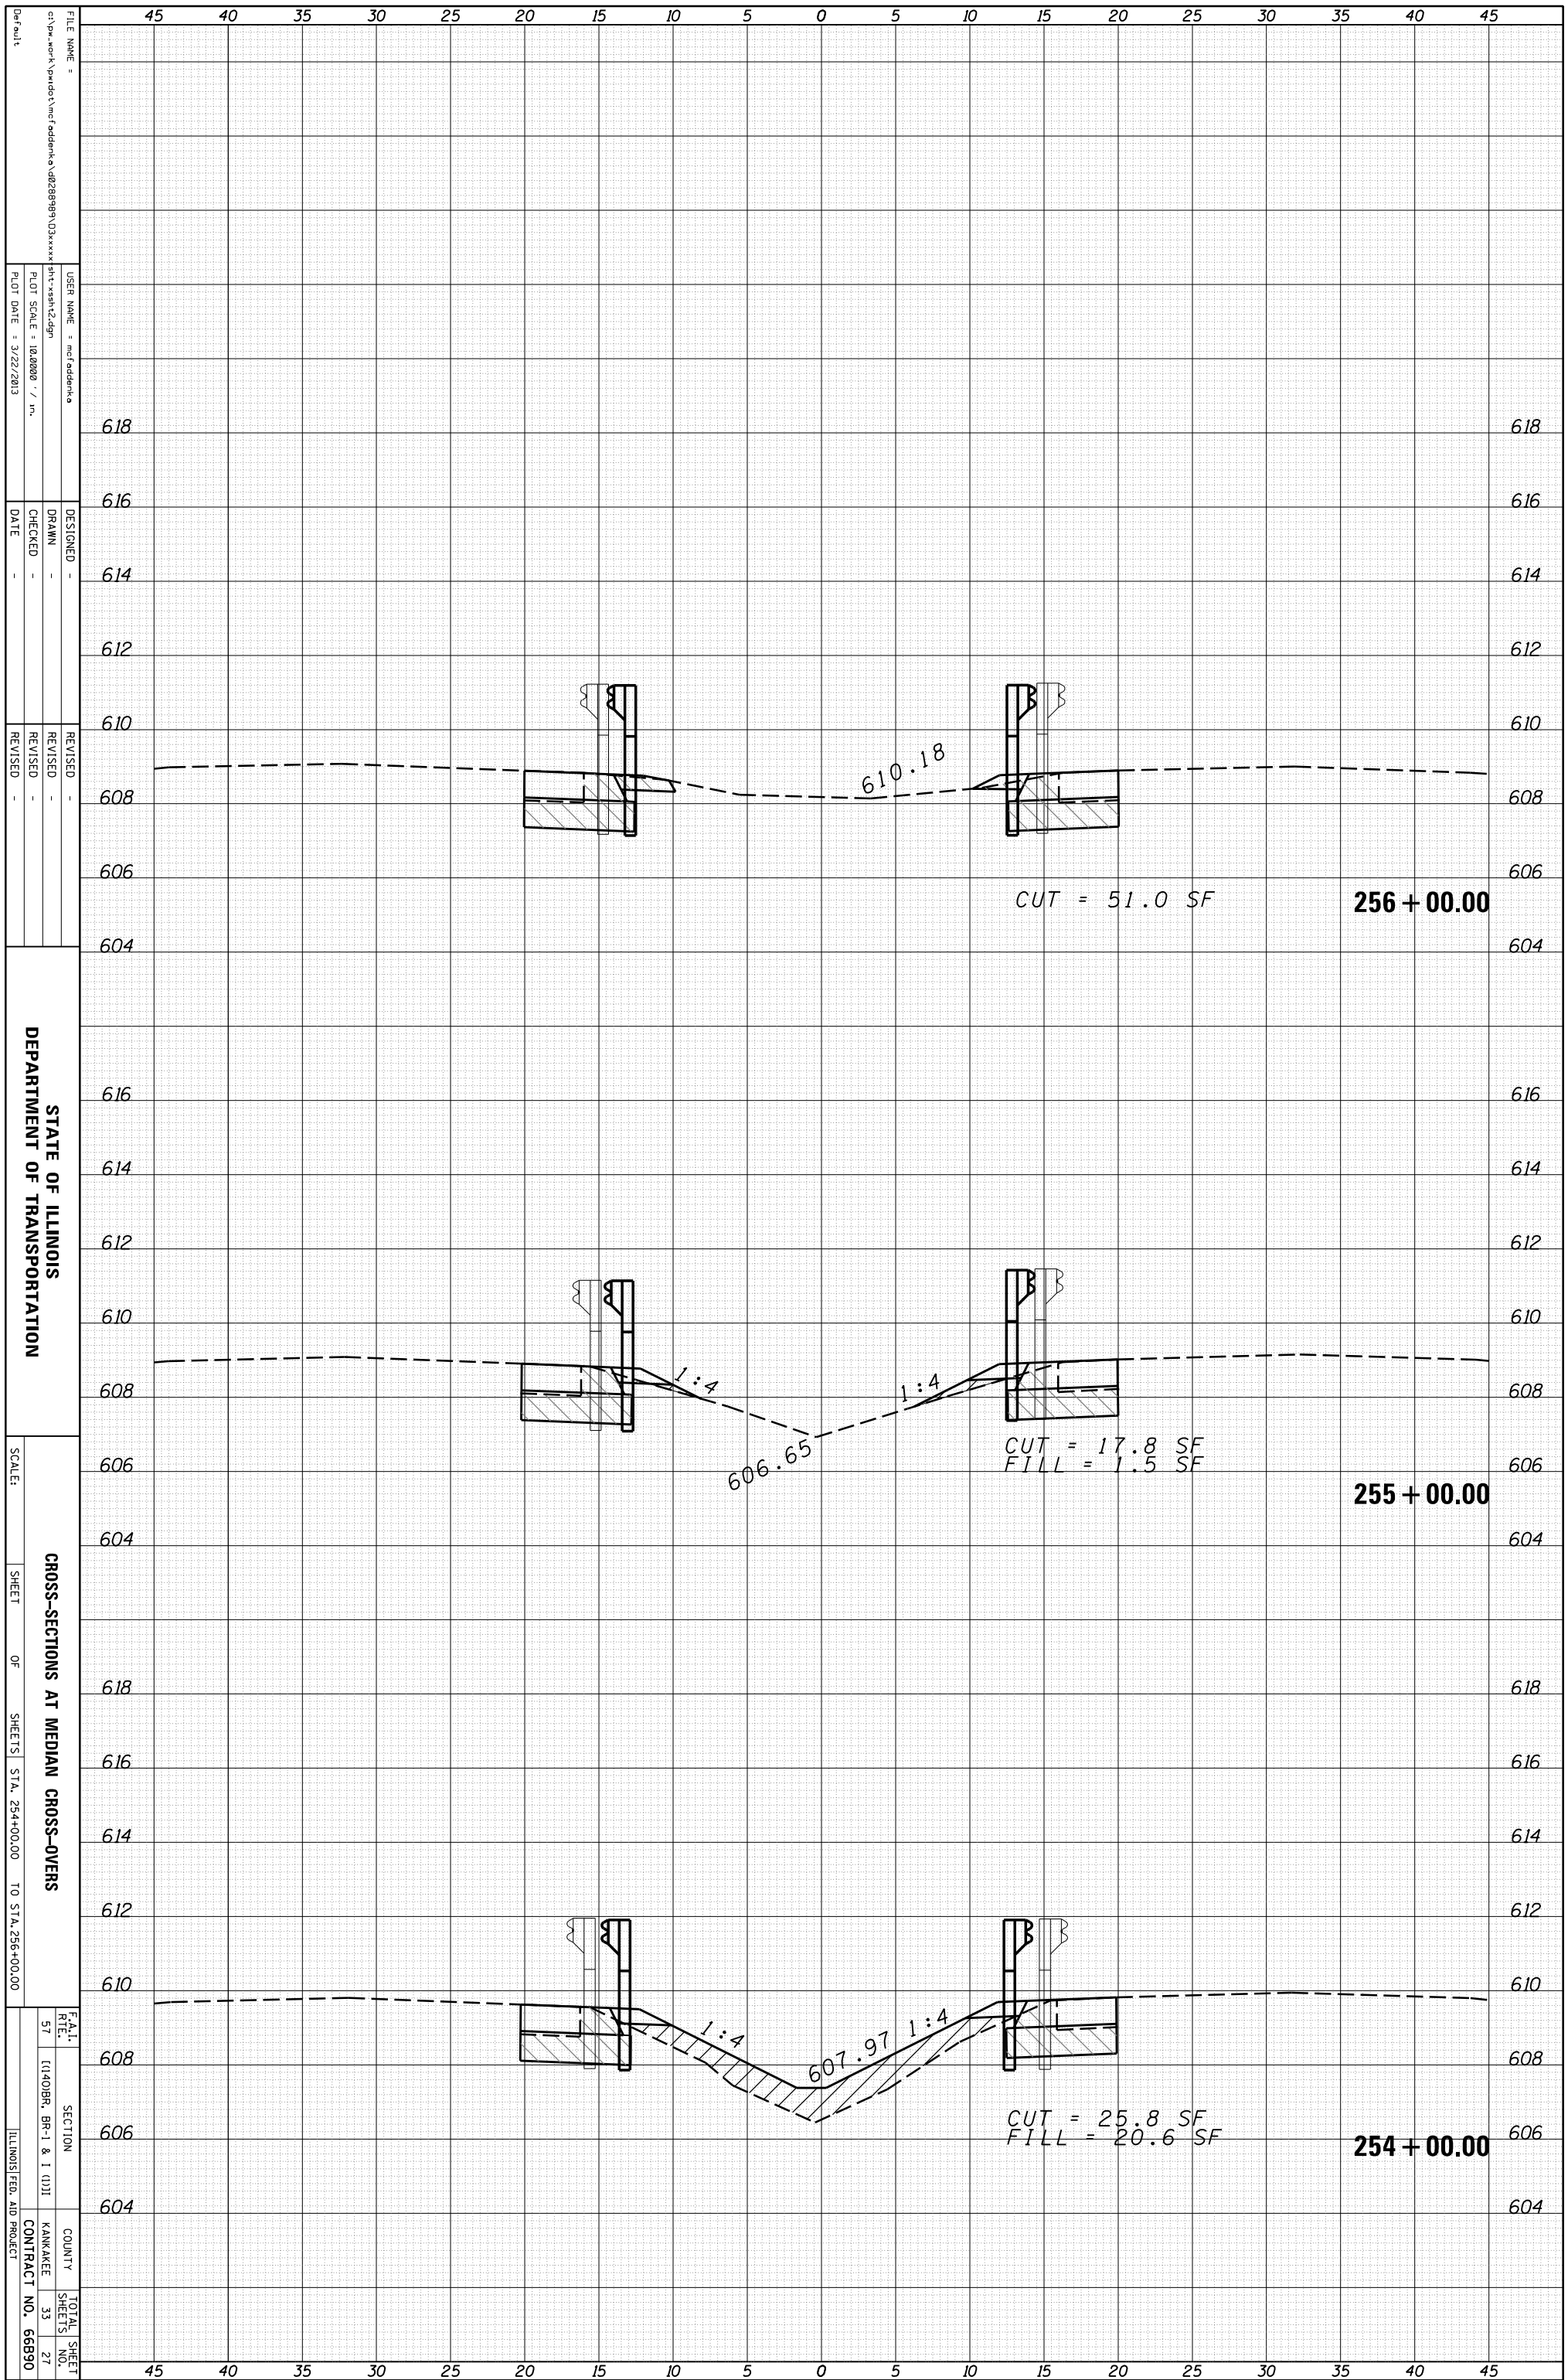

STATE OF ILLINOIS
DEPARTMENT OF TRANSPORTATION

CROSS-SECTIONS AT MEDIAN CROSS-OVERS
SCALE: SHEET OF SHEETS STA. 254+00.00 TO STA. 256+00.00

FILE NAME:
 USER NAME:
 PLOT SCALE: 1:62500 / in.
 PLOT DATE: 3/22/2013
 DESIGNED:
 DRAWN:
 CHECKED:
 DATE:
 REVISED:
 REVISED:
 REVISED:
 DATE:
 COUNTY:
 CONTRACT NO. 66B90

TOTAL SHEET NO. 27