


ORIGINAL SURVEY	SURVEYED	BY	DATE
NOTE BOOK	PLOTTED		
	TEMPLATE		
	AREAS		
	AREAS CHECKED		

FINAL SURVEY	SURVEYED	BY	DATE
NOTE BOOK	PLOTTED		
	TEMPLATE		
	AREAS		
	AREAS CHECKED		

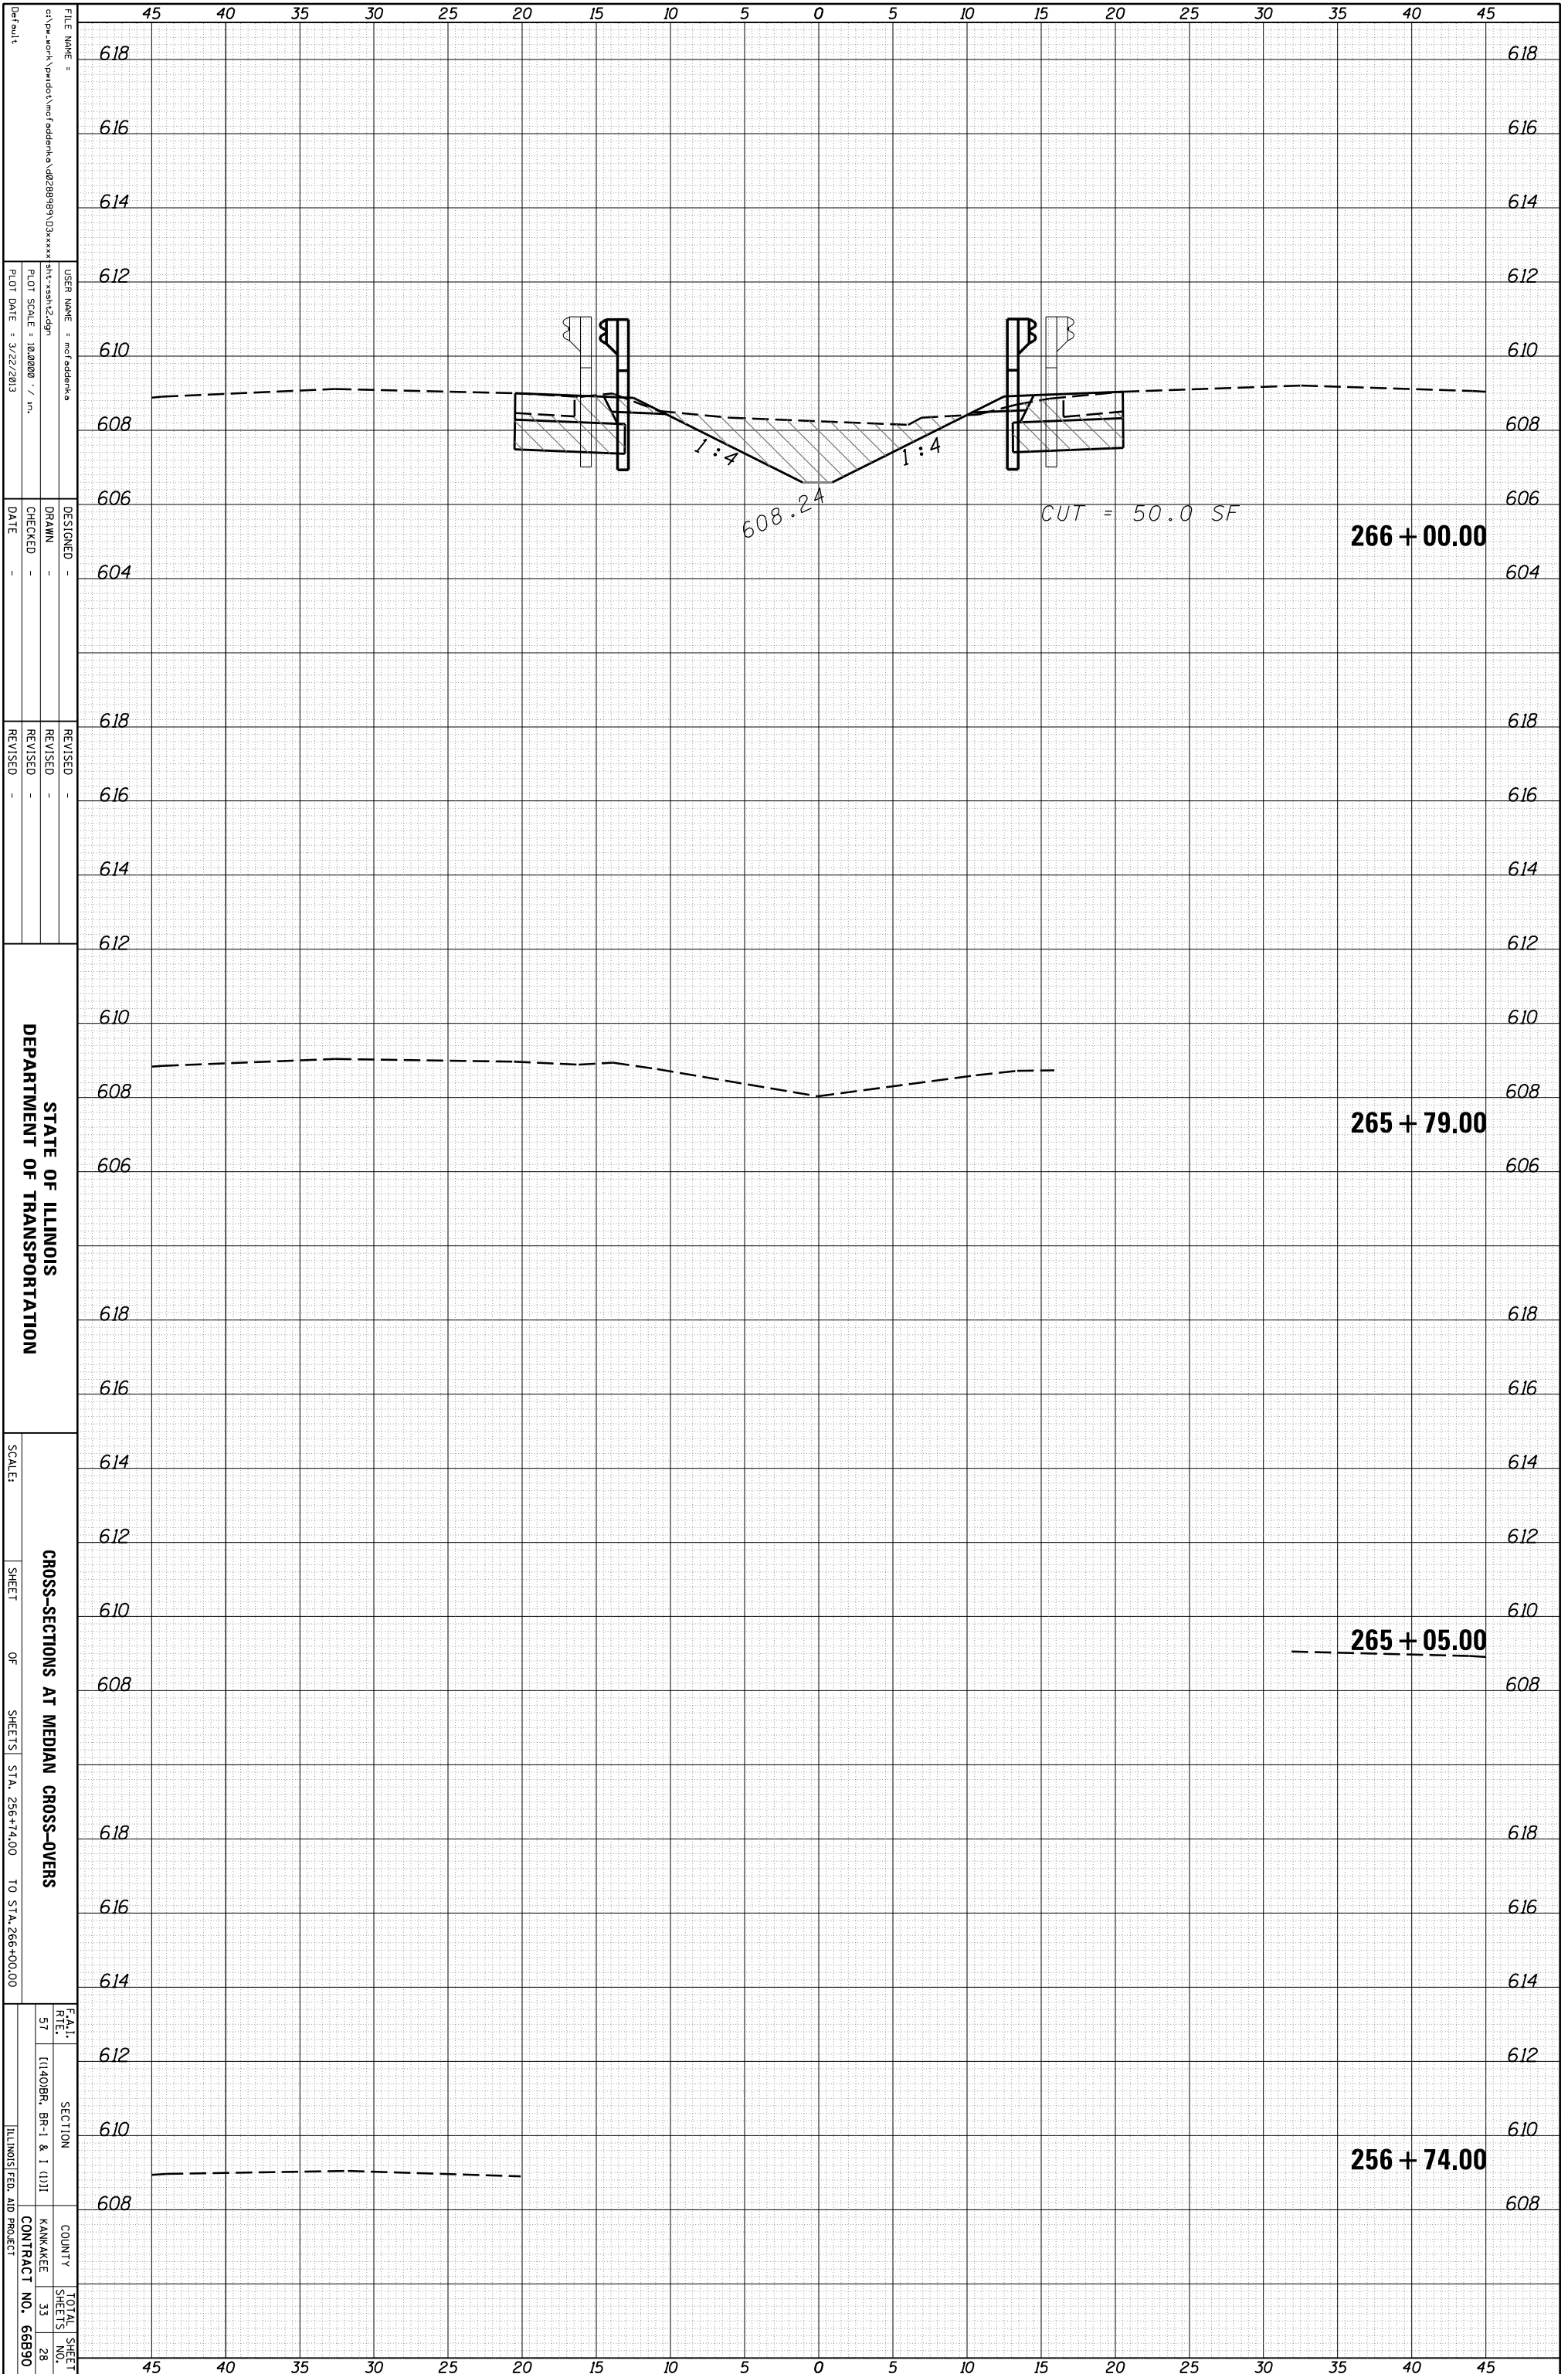

FILE NAME =
 USER NAME =
 DESIGNER =
 CHECKED =
 DATE =

DESIGNED =
 DRAWN =
 CHECKED =
 DATE =

REVISOR =
 REVISION =
 REVISION =
 REVISION =

STATE OF ILLINOIS
 DEPARTMENT OF TRANSPORTATION
 CROSS-SECTIONS AT MEDIAN CROSS-OVERS
 SCALE: SHEET OF SHEETS STA. 256+74.00 TO STA. 266+00.00
 COUNTY: KANKAKEE
 CONTRACT NO. 66B90
 TOTAL SHEETS: 33
 SHEET NO.: 28