


ORIGINAL SURVEY	SURVEYED	BY	DATE
NOTE BOOK	PLOTTED		
No. _____	TEMPLATE		
	AREAS		
	AREAS CHECKED		

FINAL SURVEY	SURVEYED	BY	DATE
NOTE BOOK	PLOTTED		
No. _____	TEMPLATE		
	AREAS		
	AREAS CHECKED		

616

616

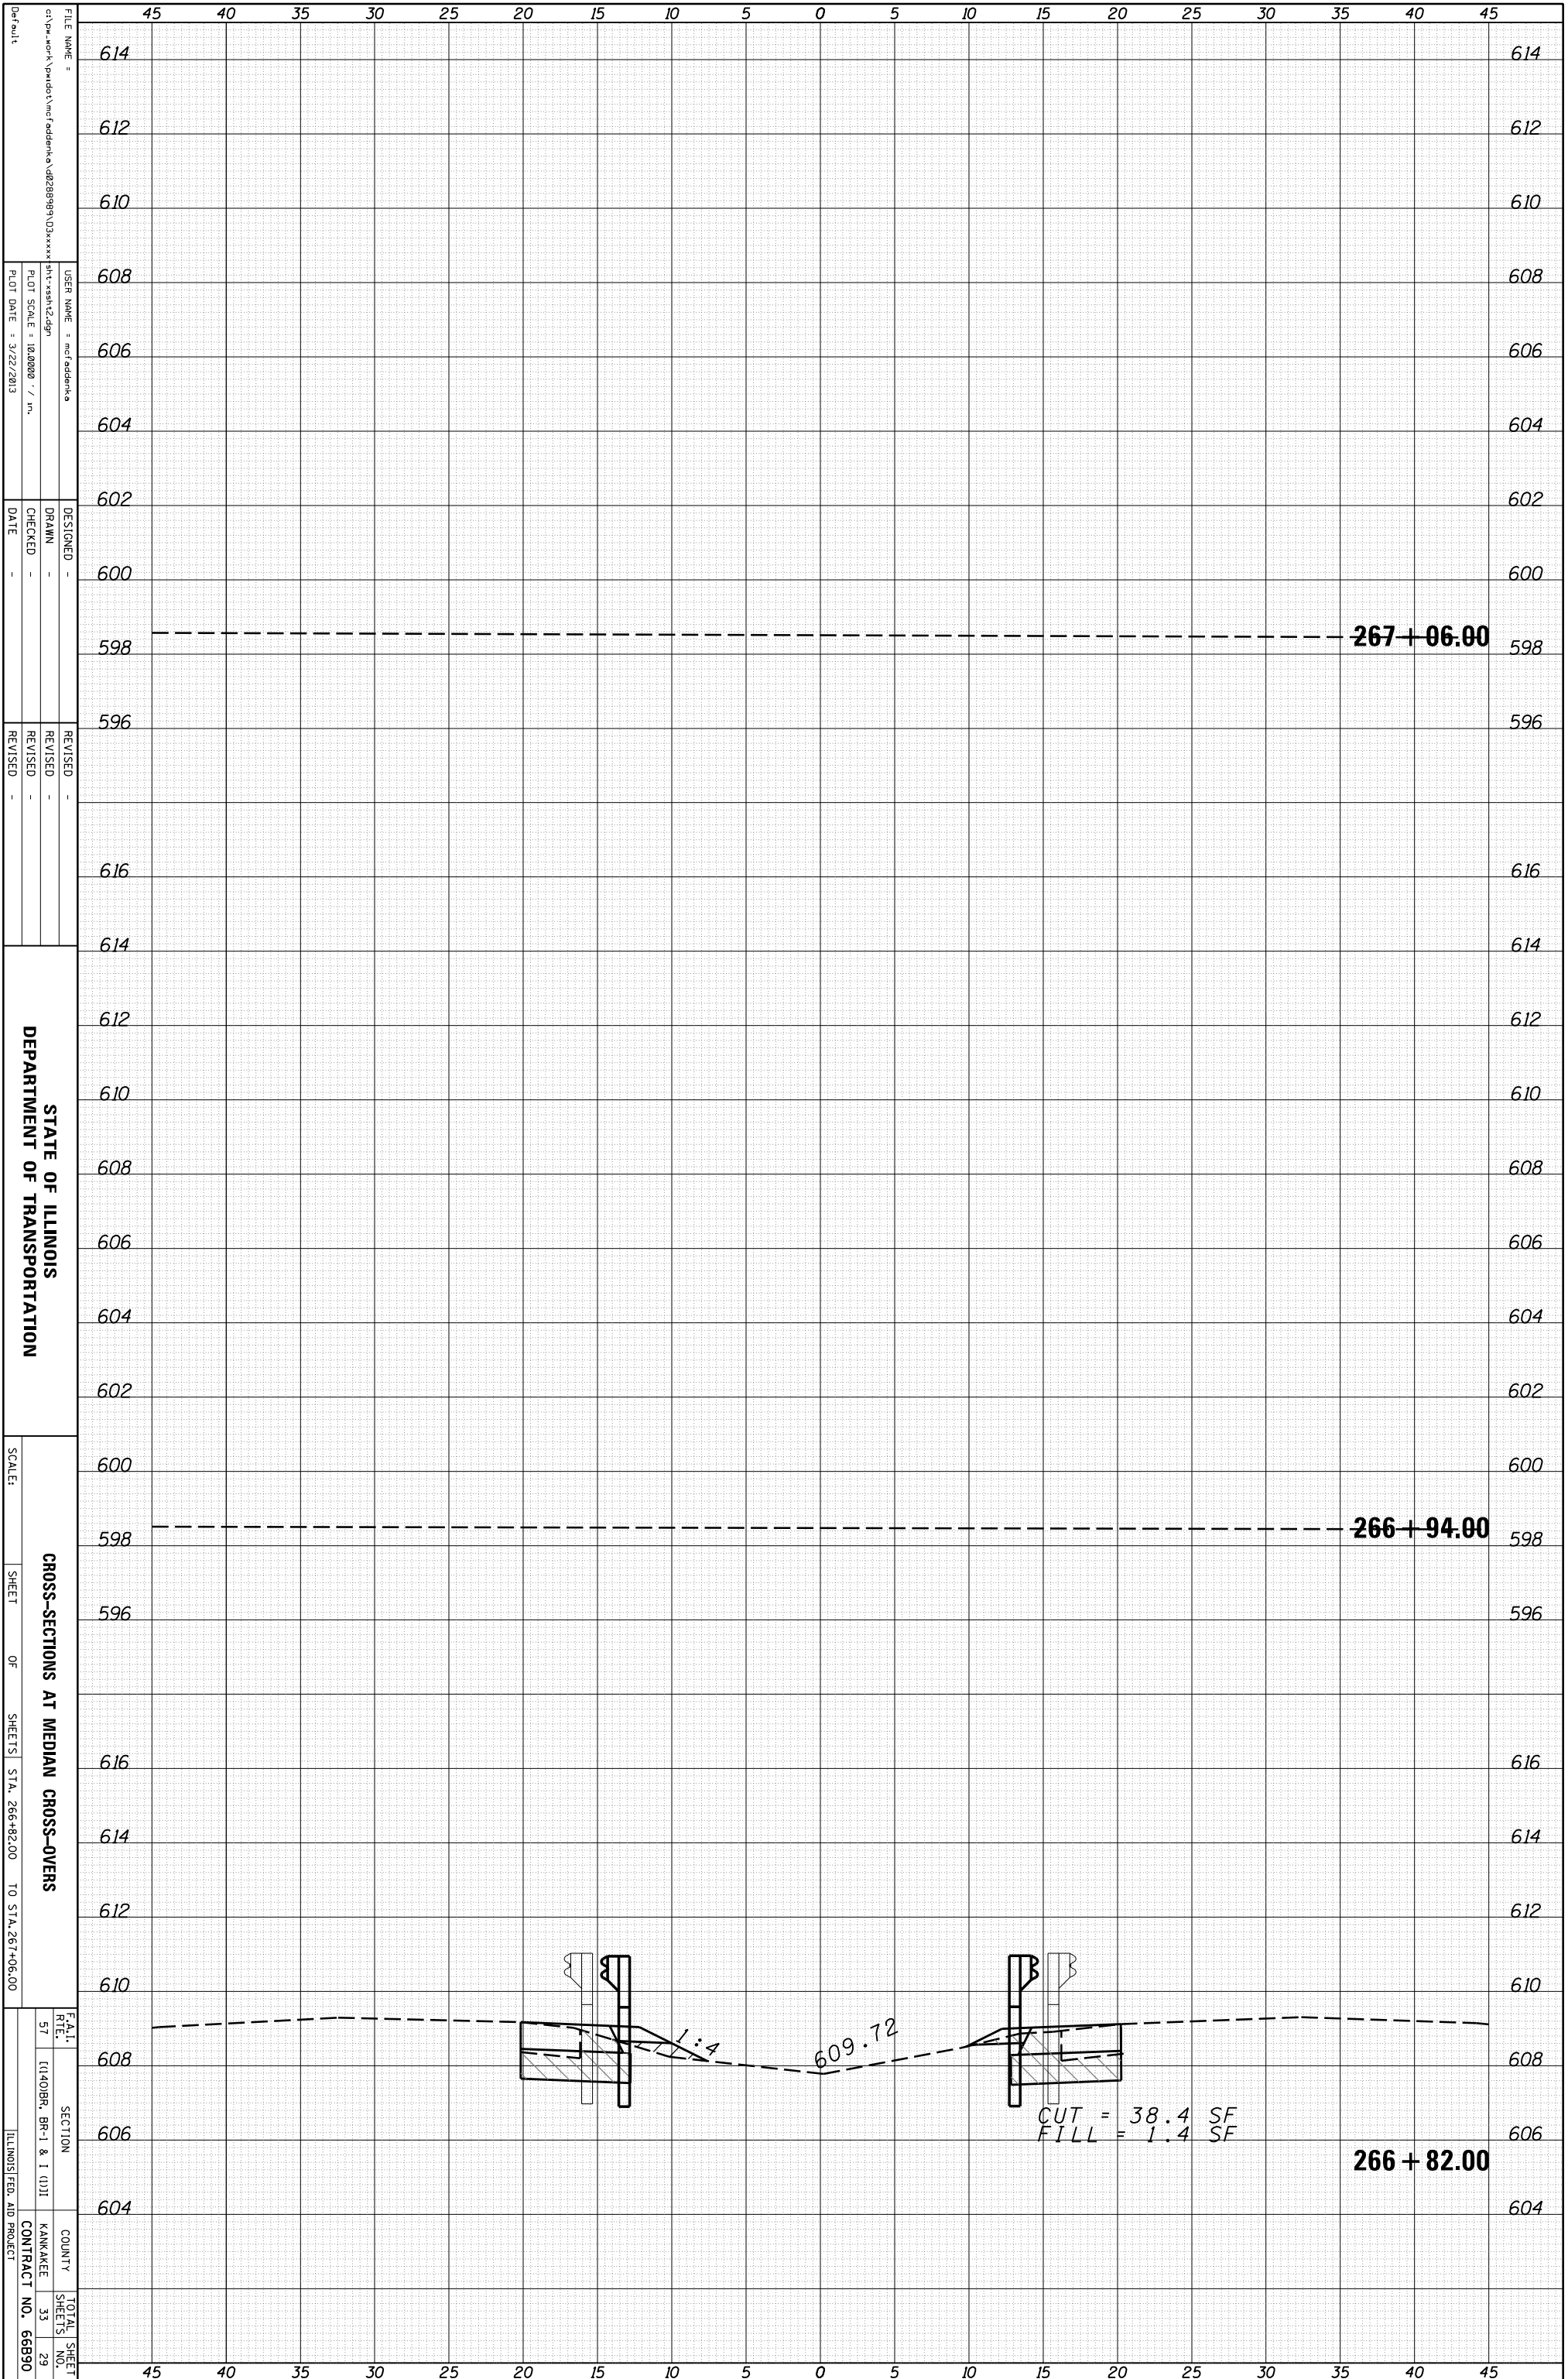

FILE NAME =
 c:\pwworking\pwworking\med\addend\addend.dwg
 USER NAME = mcfadden
 PLOT SCALE = 1:24000 / in.
 PLOT DATE = 3/22/2013

DESIGNED -
 DRAWN -
 CHECKED -
 DATE -

REVISID -
 REVISID -
 REVISID -

STATE OF ILLINOIS
 DEPARTMENT OF TRANSPORTATION
 SCALE:
 SHEET OF SHEETS
 STA. 266+82.00 TO STA. 267+06.00
 CROSS-SECTIONS AT MEDIAN CROSS-OVERS
 COUNTY
 KANKAKEE
 CONTRACT NO. 66B90
 TOTAL SHEET NO. 29