


ORIGINAL SURVEY	SURVEYED	BY	DATE
NOTE BOOK	PLOTTED		
	TEMPLATE		
	AREAS		
	AREAS CHECKED		

FINAL SURVEY	SURVEYED	BY	DATE
NOTE BOOK	PLOTTED		
	TEMPLATE		
	AREAS		
	AREAS CHECKED		

618

618

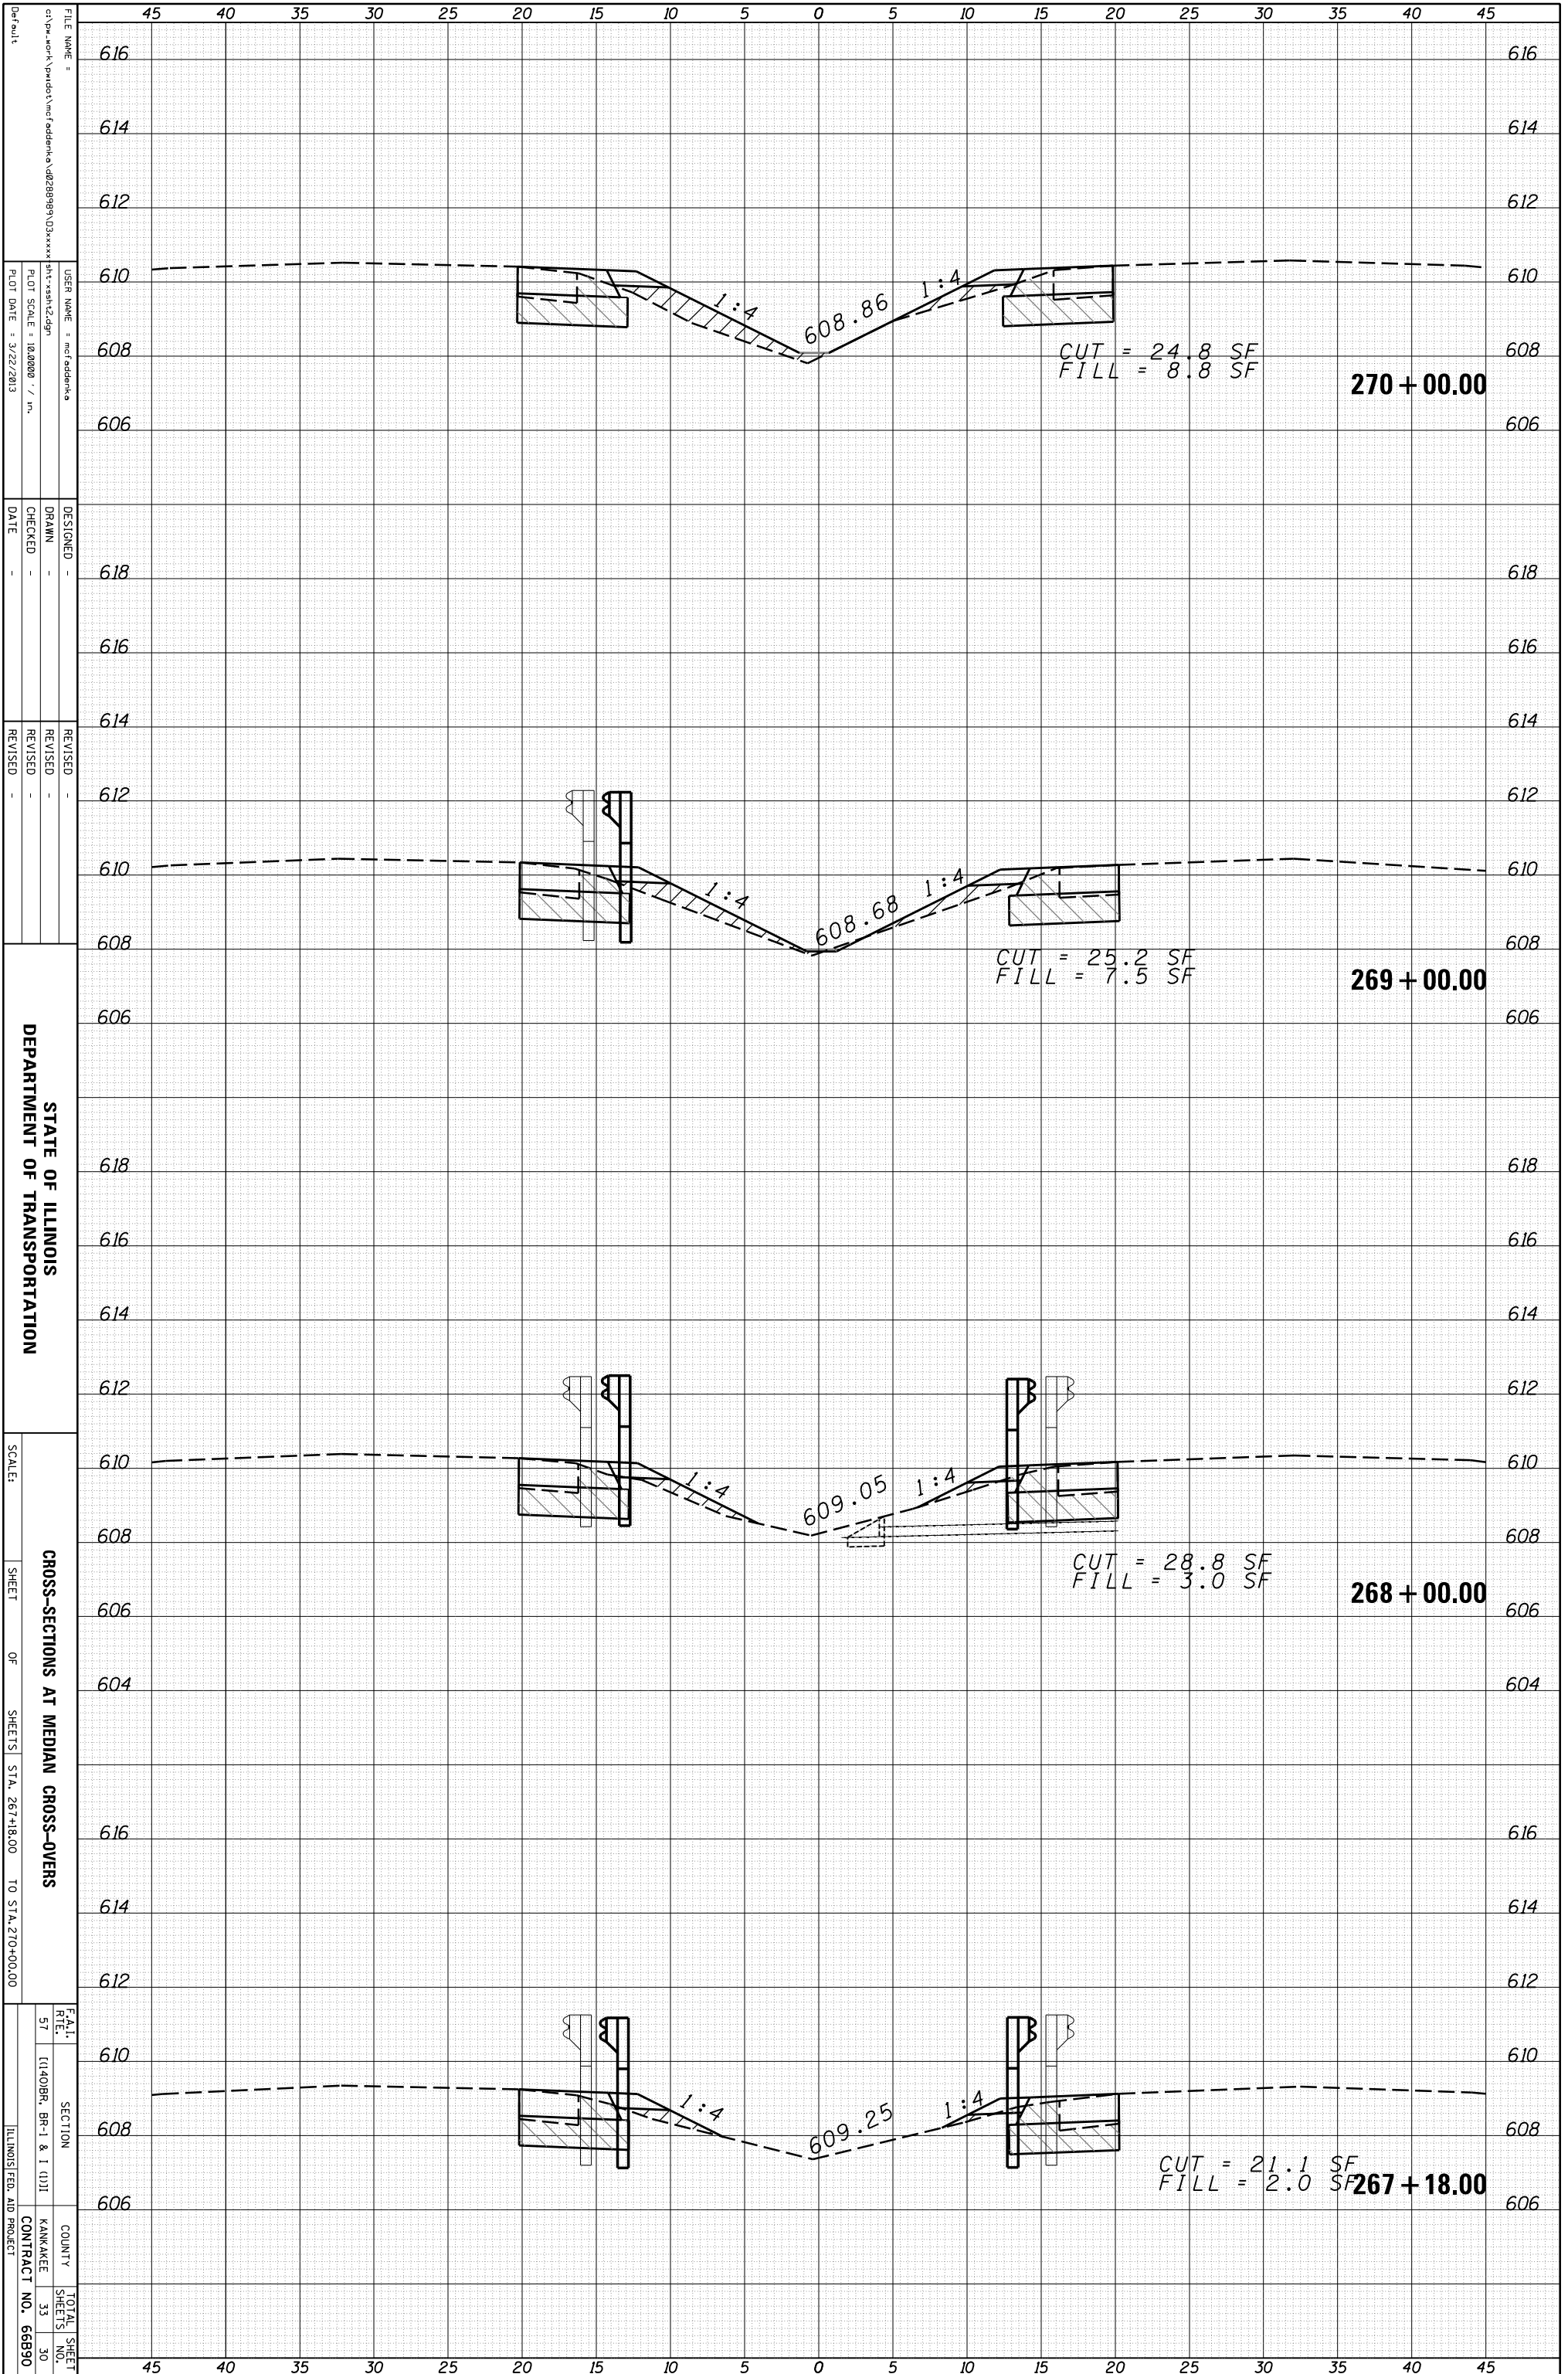

STATE OF ILLINOIS  
DEPARTMENT OF TRANSPORTATION

CROSS-SECTIONS AT MEDIAN CROSS-OVERS  
SCALE: SHEET OF SHEETS STA. 267+18.00 TO STA. 270+00.00

FILE NAME: c:\pwwork\pwwork\med\addend\addend\02888999\03xxxxx\st-ss-hh-2.dgn  
USER NAME: mcfaddenka  
PLOT SCALE: 1:62500  
PLOT DATE: 3/22/2013  
DESIGNED: 618  
DRAWN: 616  
CHECKED: 614  
DATE: 612  
REVISIONS:  
REVISION NO. DATE  
REVISION DESCRIPTION  
REVISION NO. DATE  
REVISION DESCRIPTION  
FEAT. RLE 57 (14)0BR BR-1 & 1 (1)1  
COUNTY KANKAKEE  
CONTRACT NO. 66890  
TOTAL SHEET NO. 30