


ORIGINAL SURVEY	SURVEYED	BY	DATE
NOTE BOOK	PLOTTED		
	TEMPLATE		
	AREAS		
	CHECKED		

FINAL SURVEY	SURVEYED	BY	DATE
NOTE BOOK	PLOTTED		
	TEMPLATE		
	AREAS		
	CHECKED		

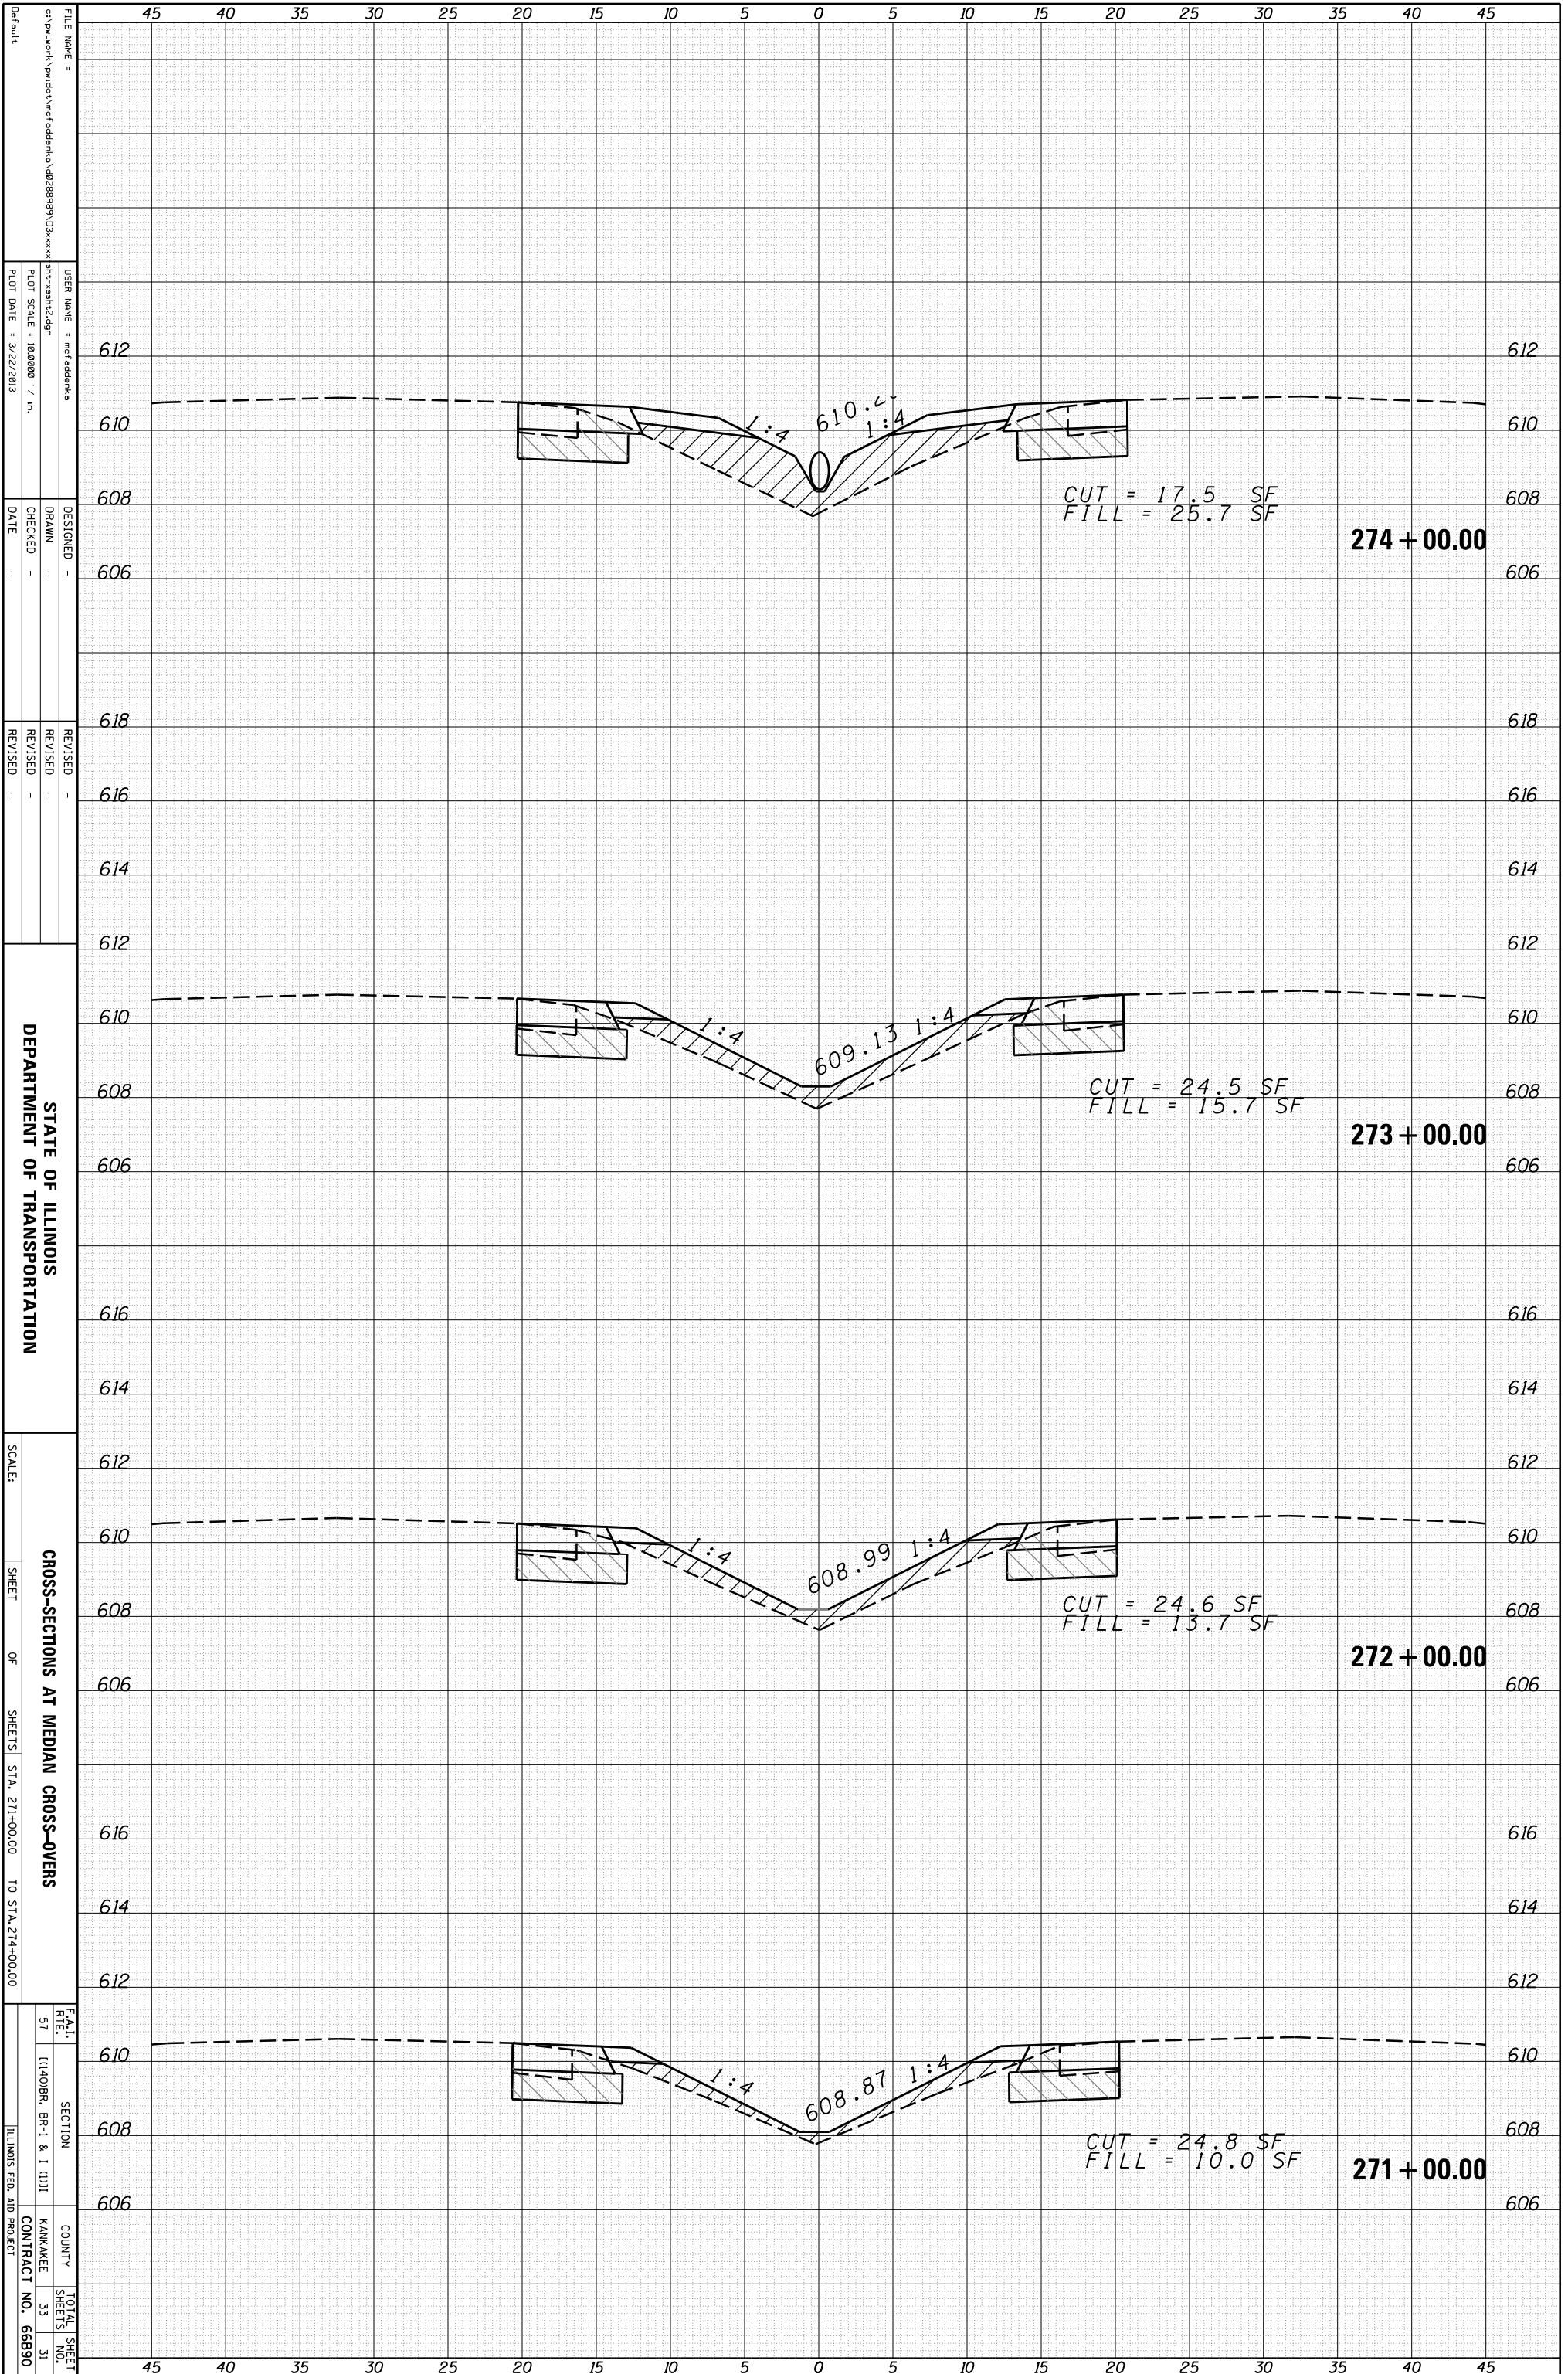

STATE OF ILLINOIS
 DEPARTMENT OF TRANSPORTATION

CROSS-SECTIONS AT MEDIAN CROSS-OVERS
 SHEET OF SHEETS STA. 271+00.00 TO STA. 274+00.00

FILE NAME:
 USER NAME:
 PLOT DATE: 3/22/2013

DESIGNED:
 DRAWN:
 CHECKED:
 DATE:
 REVISED:
 REVISED:
 REVISED:

FEAT. RITE: 57
 SECTION: (14)0BR, BR-1 & I (1)1
 COUNTY: KANKAKEE
 CONTRACT NO.: 66B90

TOTAL SHEET NO.: 31