


ORIGINAL SURVEY	SURVEYED	BY	DATE
NOTE BOOK	PLOTTED		
	TEMPLATE		
	AREAS		
	CHECKED		

FINAL SURVEY	SURVEYED	BY	DATE
NOTE BOOK	PLOTTED		
	TEMPLATE		
	AREAS		
	CHECKED		

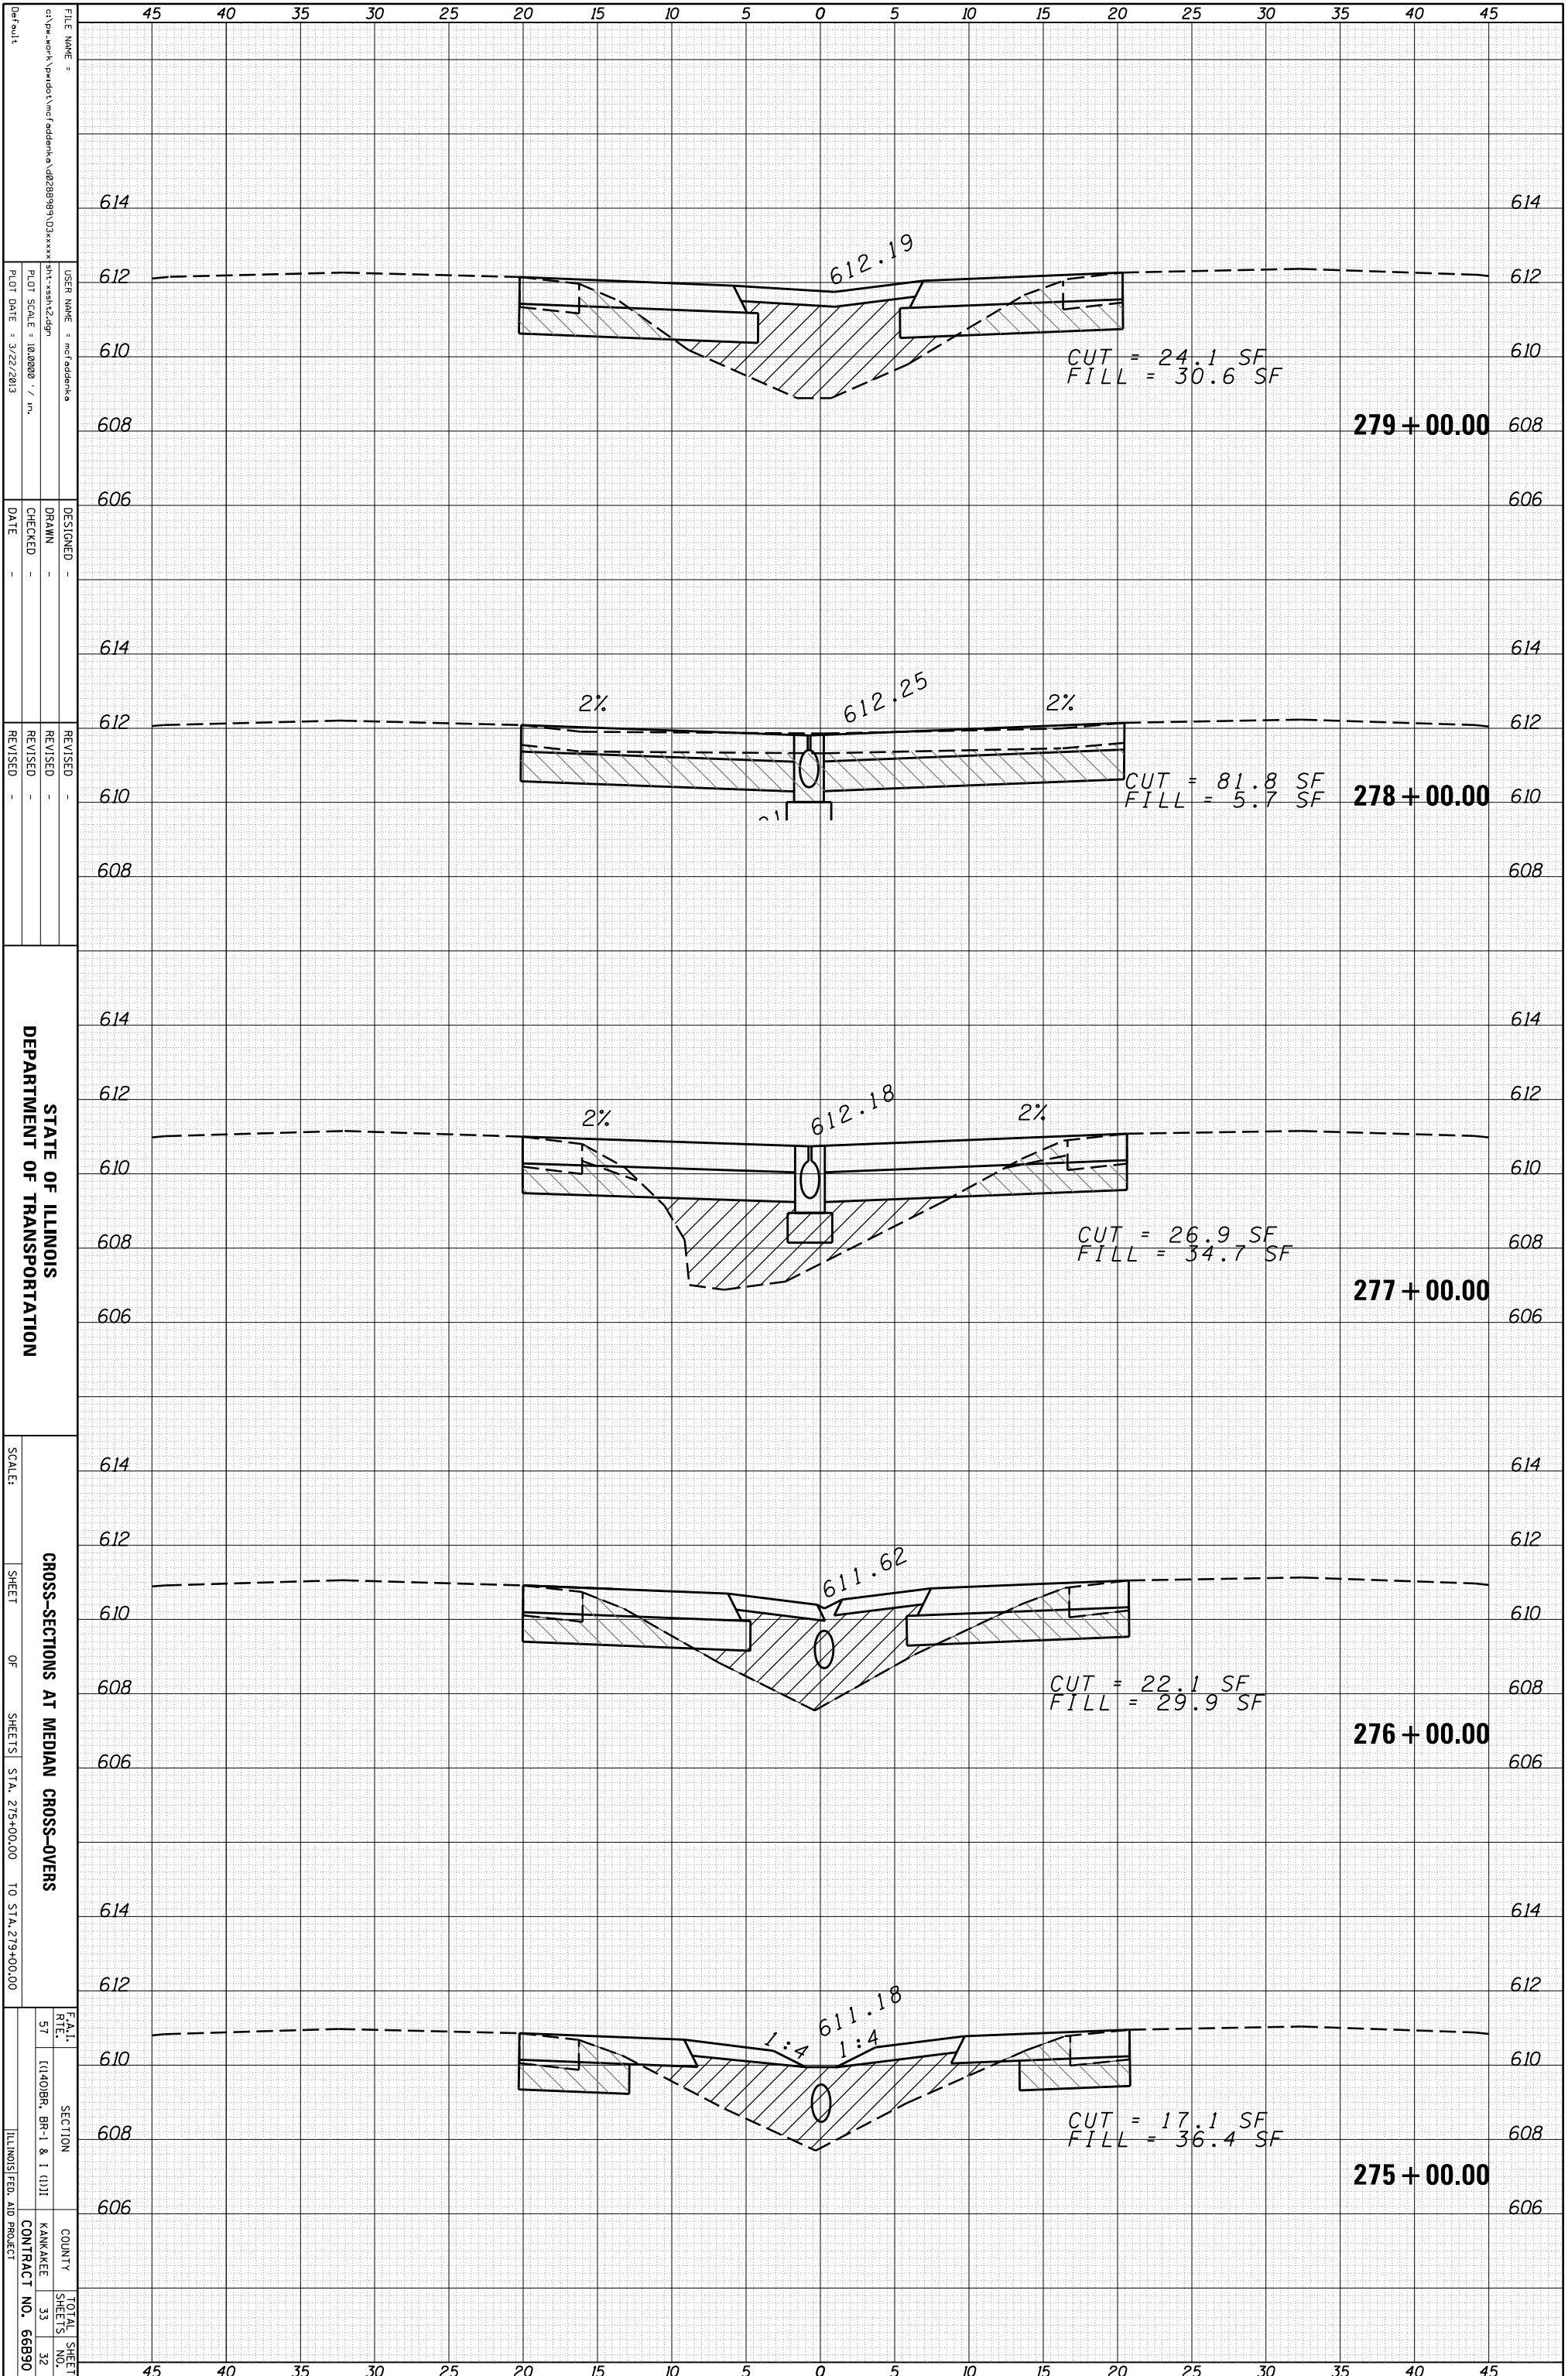

STATE OF ILLINOIS
 DEPARTMENT OF TRANSPORTATION

CROSS-SECTIONS AT MEDIAN CROSS-OVERS

SCALE: SHEET OF SHEETS STA. 275+00.00 TO STA. 279+00.00

FILE NAME:
 USER NAME:
 PLOT SCALE:
 PLOT DATE:
 DESIGNED:
 DRAWN:
 CHECKED:
 DATE:
 REVISED:
 REVISED:
 REVISED:

F.A.I. R.T.E. 57 SECTION COUNTY TOTAL SHEET NO. 33 32 ILLINOIS FED. AID PROJECT CONTRACT NO. 66890