


ORIGINAL SURVEY	SURVEYED	BY	DATE
NOTE BOOK	PLOTTED		
	TEMPLATE		
	AREAS		
	AREAS CHECKED		

FINAL SURVEY	SURVEYED	BY	DATE
NOTE BOOK	PLOTTED		
	TEMPLATE		
	AREAS		
	AREAS CHECKED		

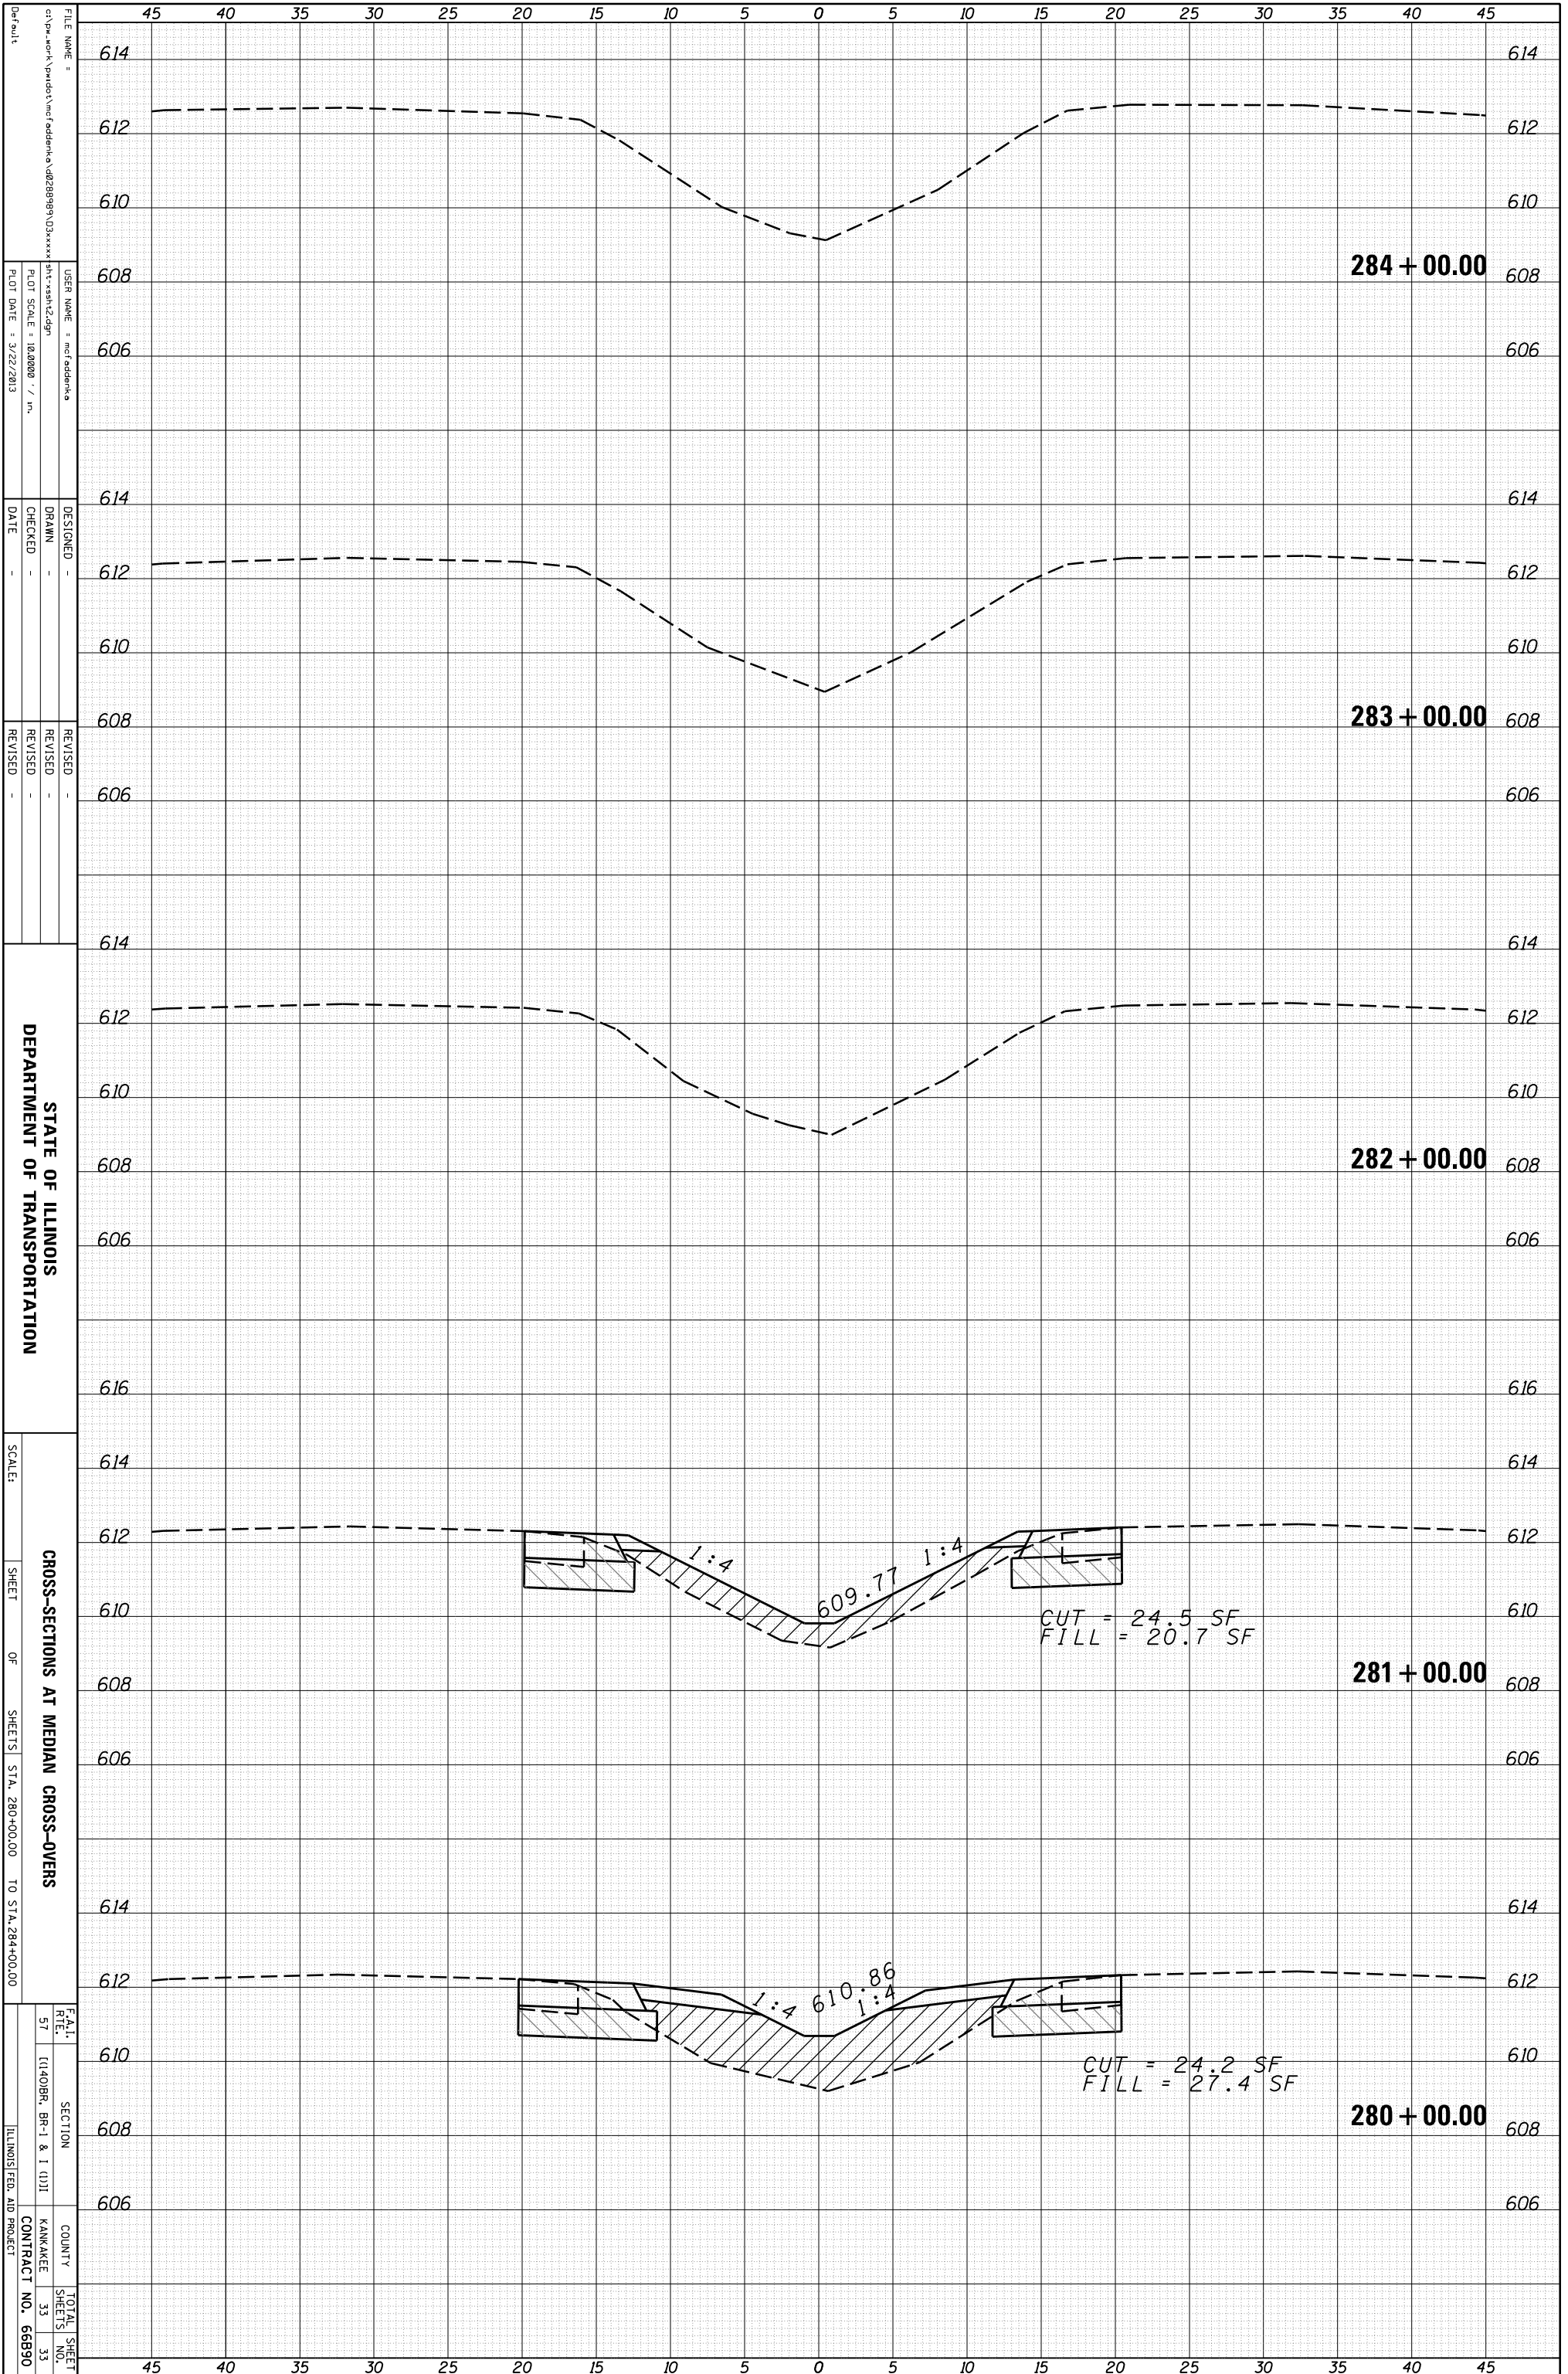

FILE NAME =  
 c:\pwwork\pwwork\medfadden\k\0288999\03xxxxx\st-sshh2.dgn  
 USER NAME = medfadden  
 PLOT SCALE = 1:24000 / in.  
 PLOT DATE = 3/22/2013

DESIGNED -  
 DRAWN -  
 CHECKED -  
 DATE -

REVISED -  
 REVISED -  
 REVISED -

STATE OF ILLINOIS  
 DEPARTMENT OF TRANSPORTATION

CROSS-SECTIONS AT MEDIAN CROSS-OVERS  
 SCALE: SHEET OF SHEETS STA. 280+00.00 TO STA. 284+00.00

FEA1  
 R1E  
 57  
 SECTION  
 I1401BR BR-1 & I (I)I  
 COUNTY  
 KANKAKEE  
 CONTRACT NO.  
 66890  
 TOTAL SHEET NO.  
 33