


FINAL	SURVEYED	BY	DATE
SURVEY	PLOTTED		
NOTE BOOK	TEMPLATE		
NO.	AREAS CHECKED		

ORIGINAL	SURVEYED	BY	DATE
SURVEY	PLOTTED		
NOTE BOOK	TEMPLATE		
NO.	AREAS CHECKED		

LAST SAVED = 1/25/2013  
PEN TABLE = 161-Hat.tbl  
PLOT DRIVER = batplotter\$wplc.fg

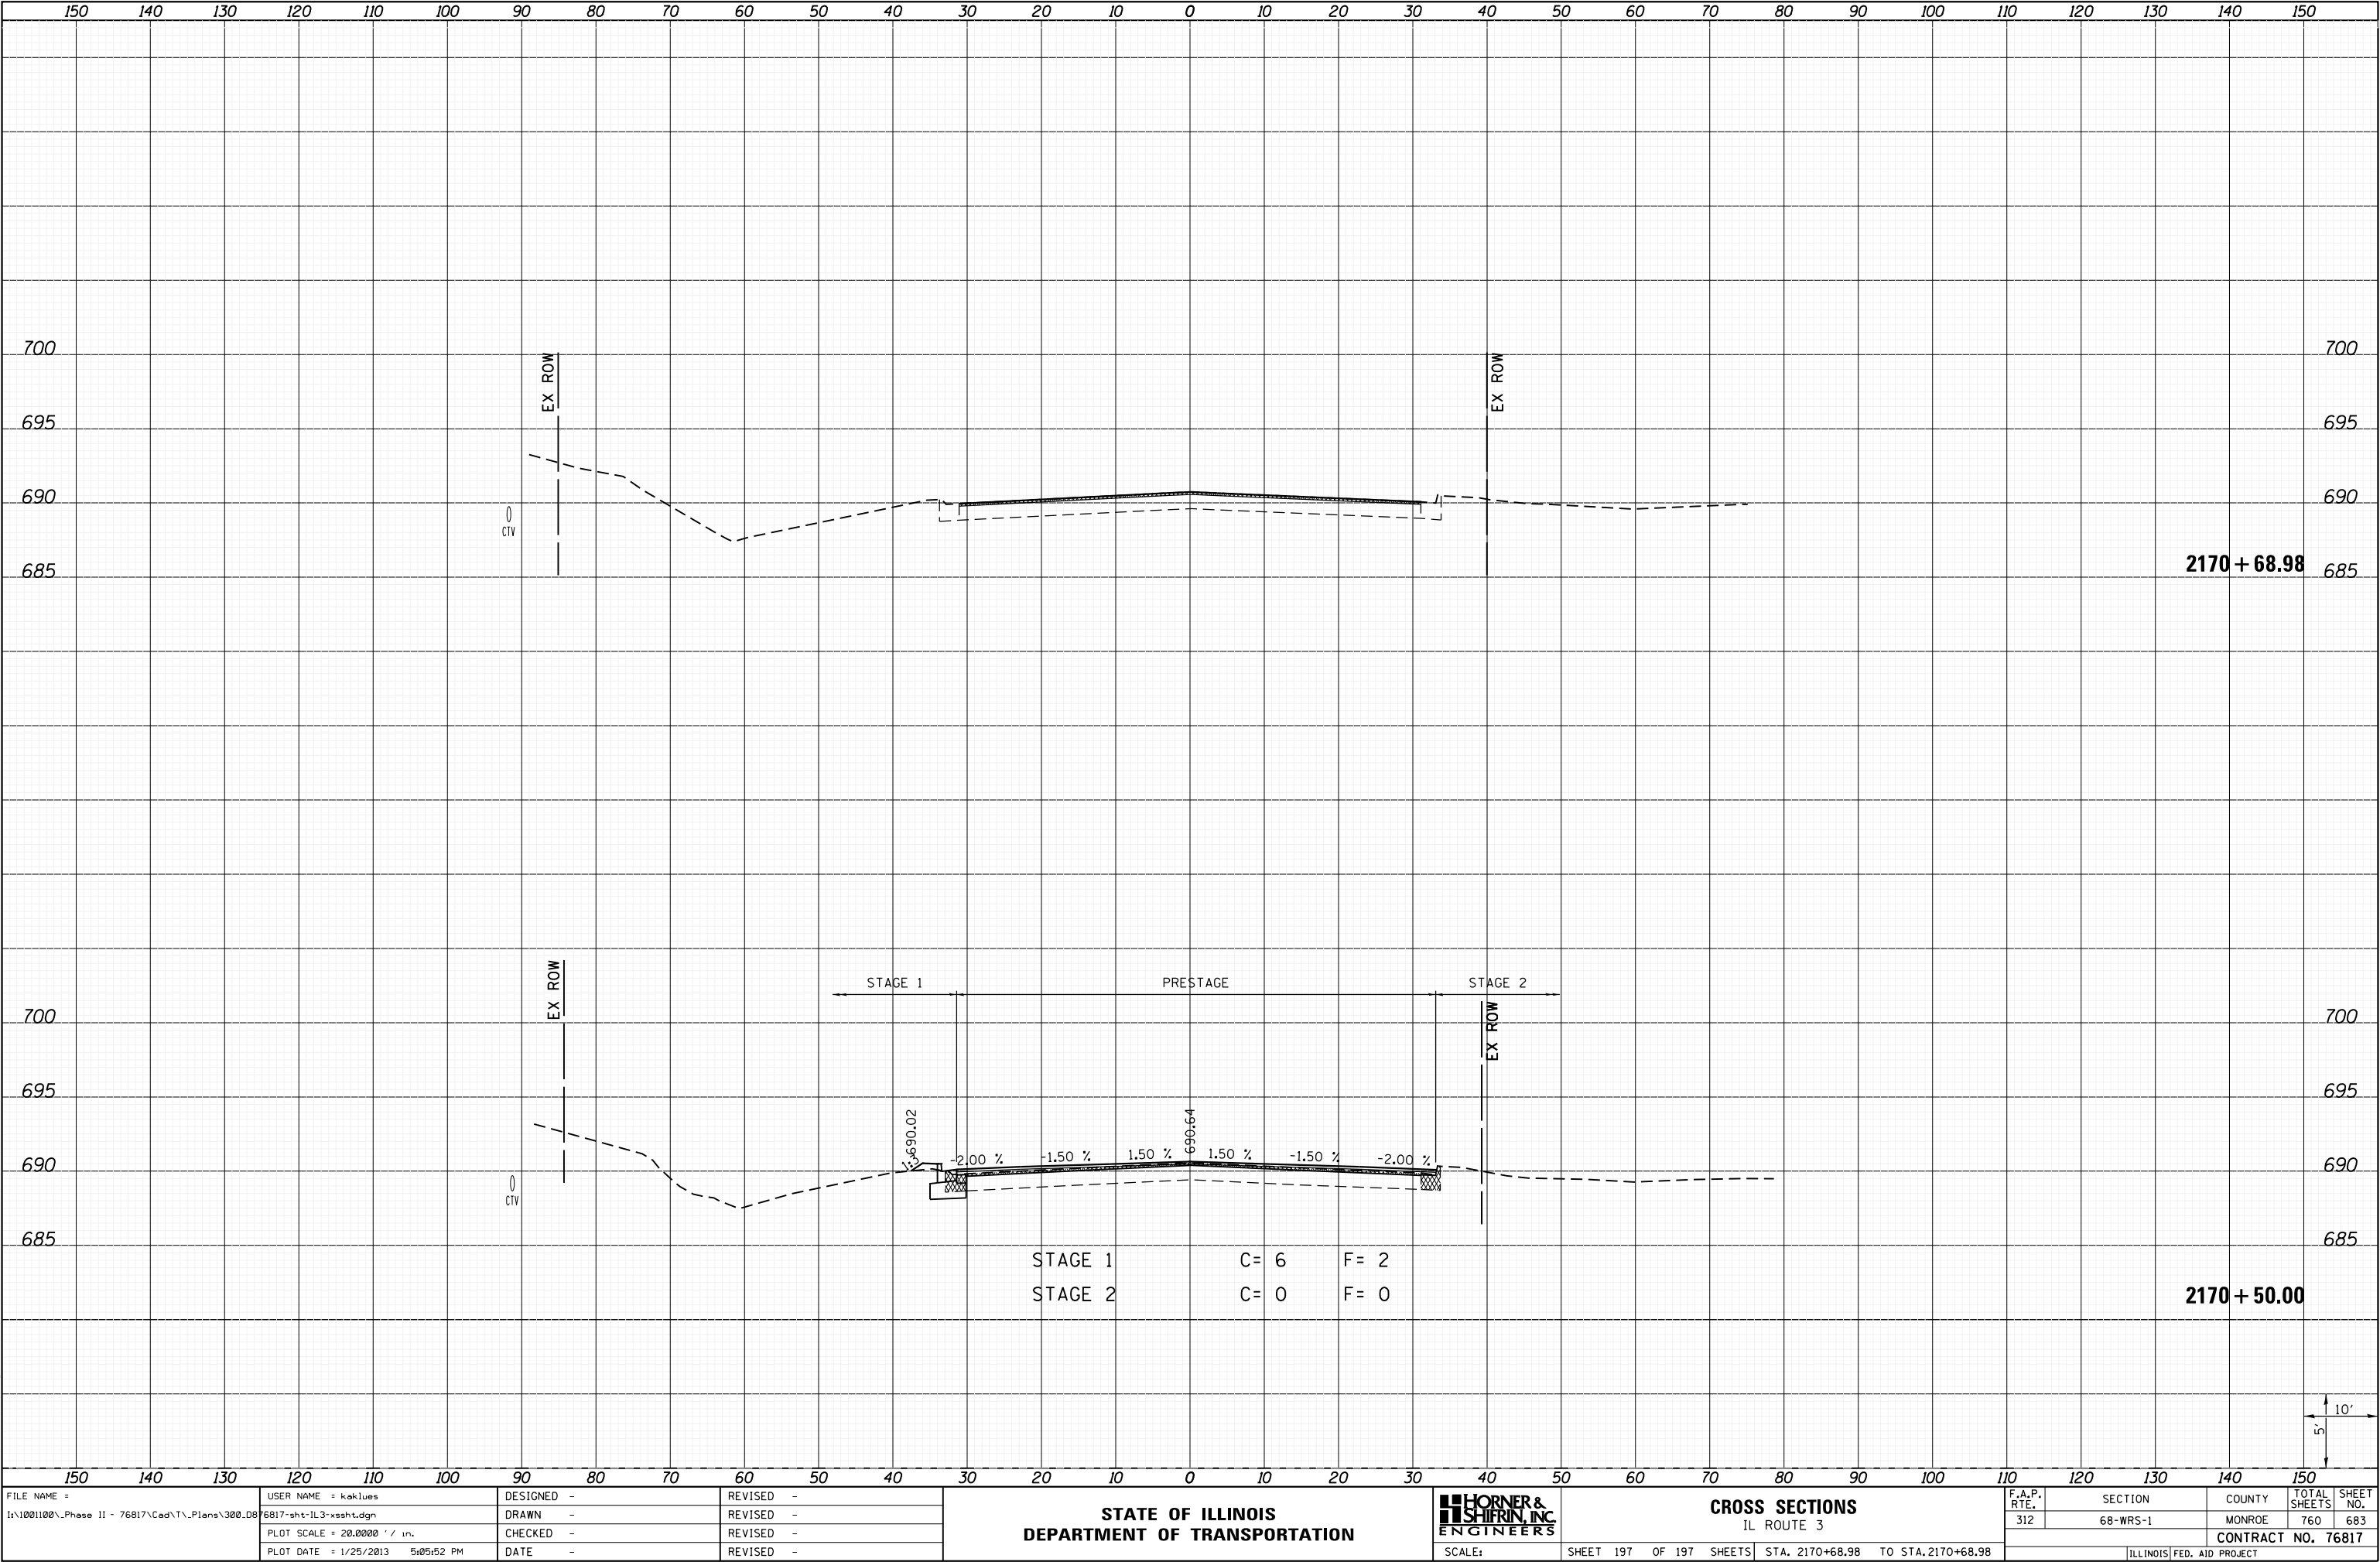

FILE NAME =	USER NAME = kaklues	DESIGNED -	REVISED -	<div>STATE OF ILLINOIS DEPARTMENT OF TRANSPORTATION</div> <div>HORNER &amp; SHIFRIN, INC. ENGINEERS</div> <div>CROSS SECTIONS IL ROUTE 3</div>	F.A.P. RTE.	SECTION	COUNTY	TOTAL SHEETS	SHEET NO.
I:\1001100\Phase II - 76817\Cad\T\Plans\300.08	6817-sh1-IL3-xssht.dgn	DRAWN -	REVISED -		312	68-WRS-1	MONROE	760	683
	PLOT SCALE = 20.0000' / in.	CHECKED -	REVISED -		CONTRACT NO. 76817				
	PLOT DATE = 1/25/2013 5:05:52 PM	DATE -	REVISED -		ILLINOIS FED. AID PROJECT				