


ORIGINAL SURVEY	SURVEYED _____	BY _____	DATE _____
NOTE BOOK	PLOTTED _____		
	TEMPLATE _____		
	AREAS _____		
	AREAS CHECKED _____		

FINAL SURVEY	SURVEYED _____	BY _____	DATE _____
NOTE BOOK	PLOTTED _____		
	TEMPLATE _____		
	AREAS _____		
	AREAS CHECKED _____		

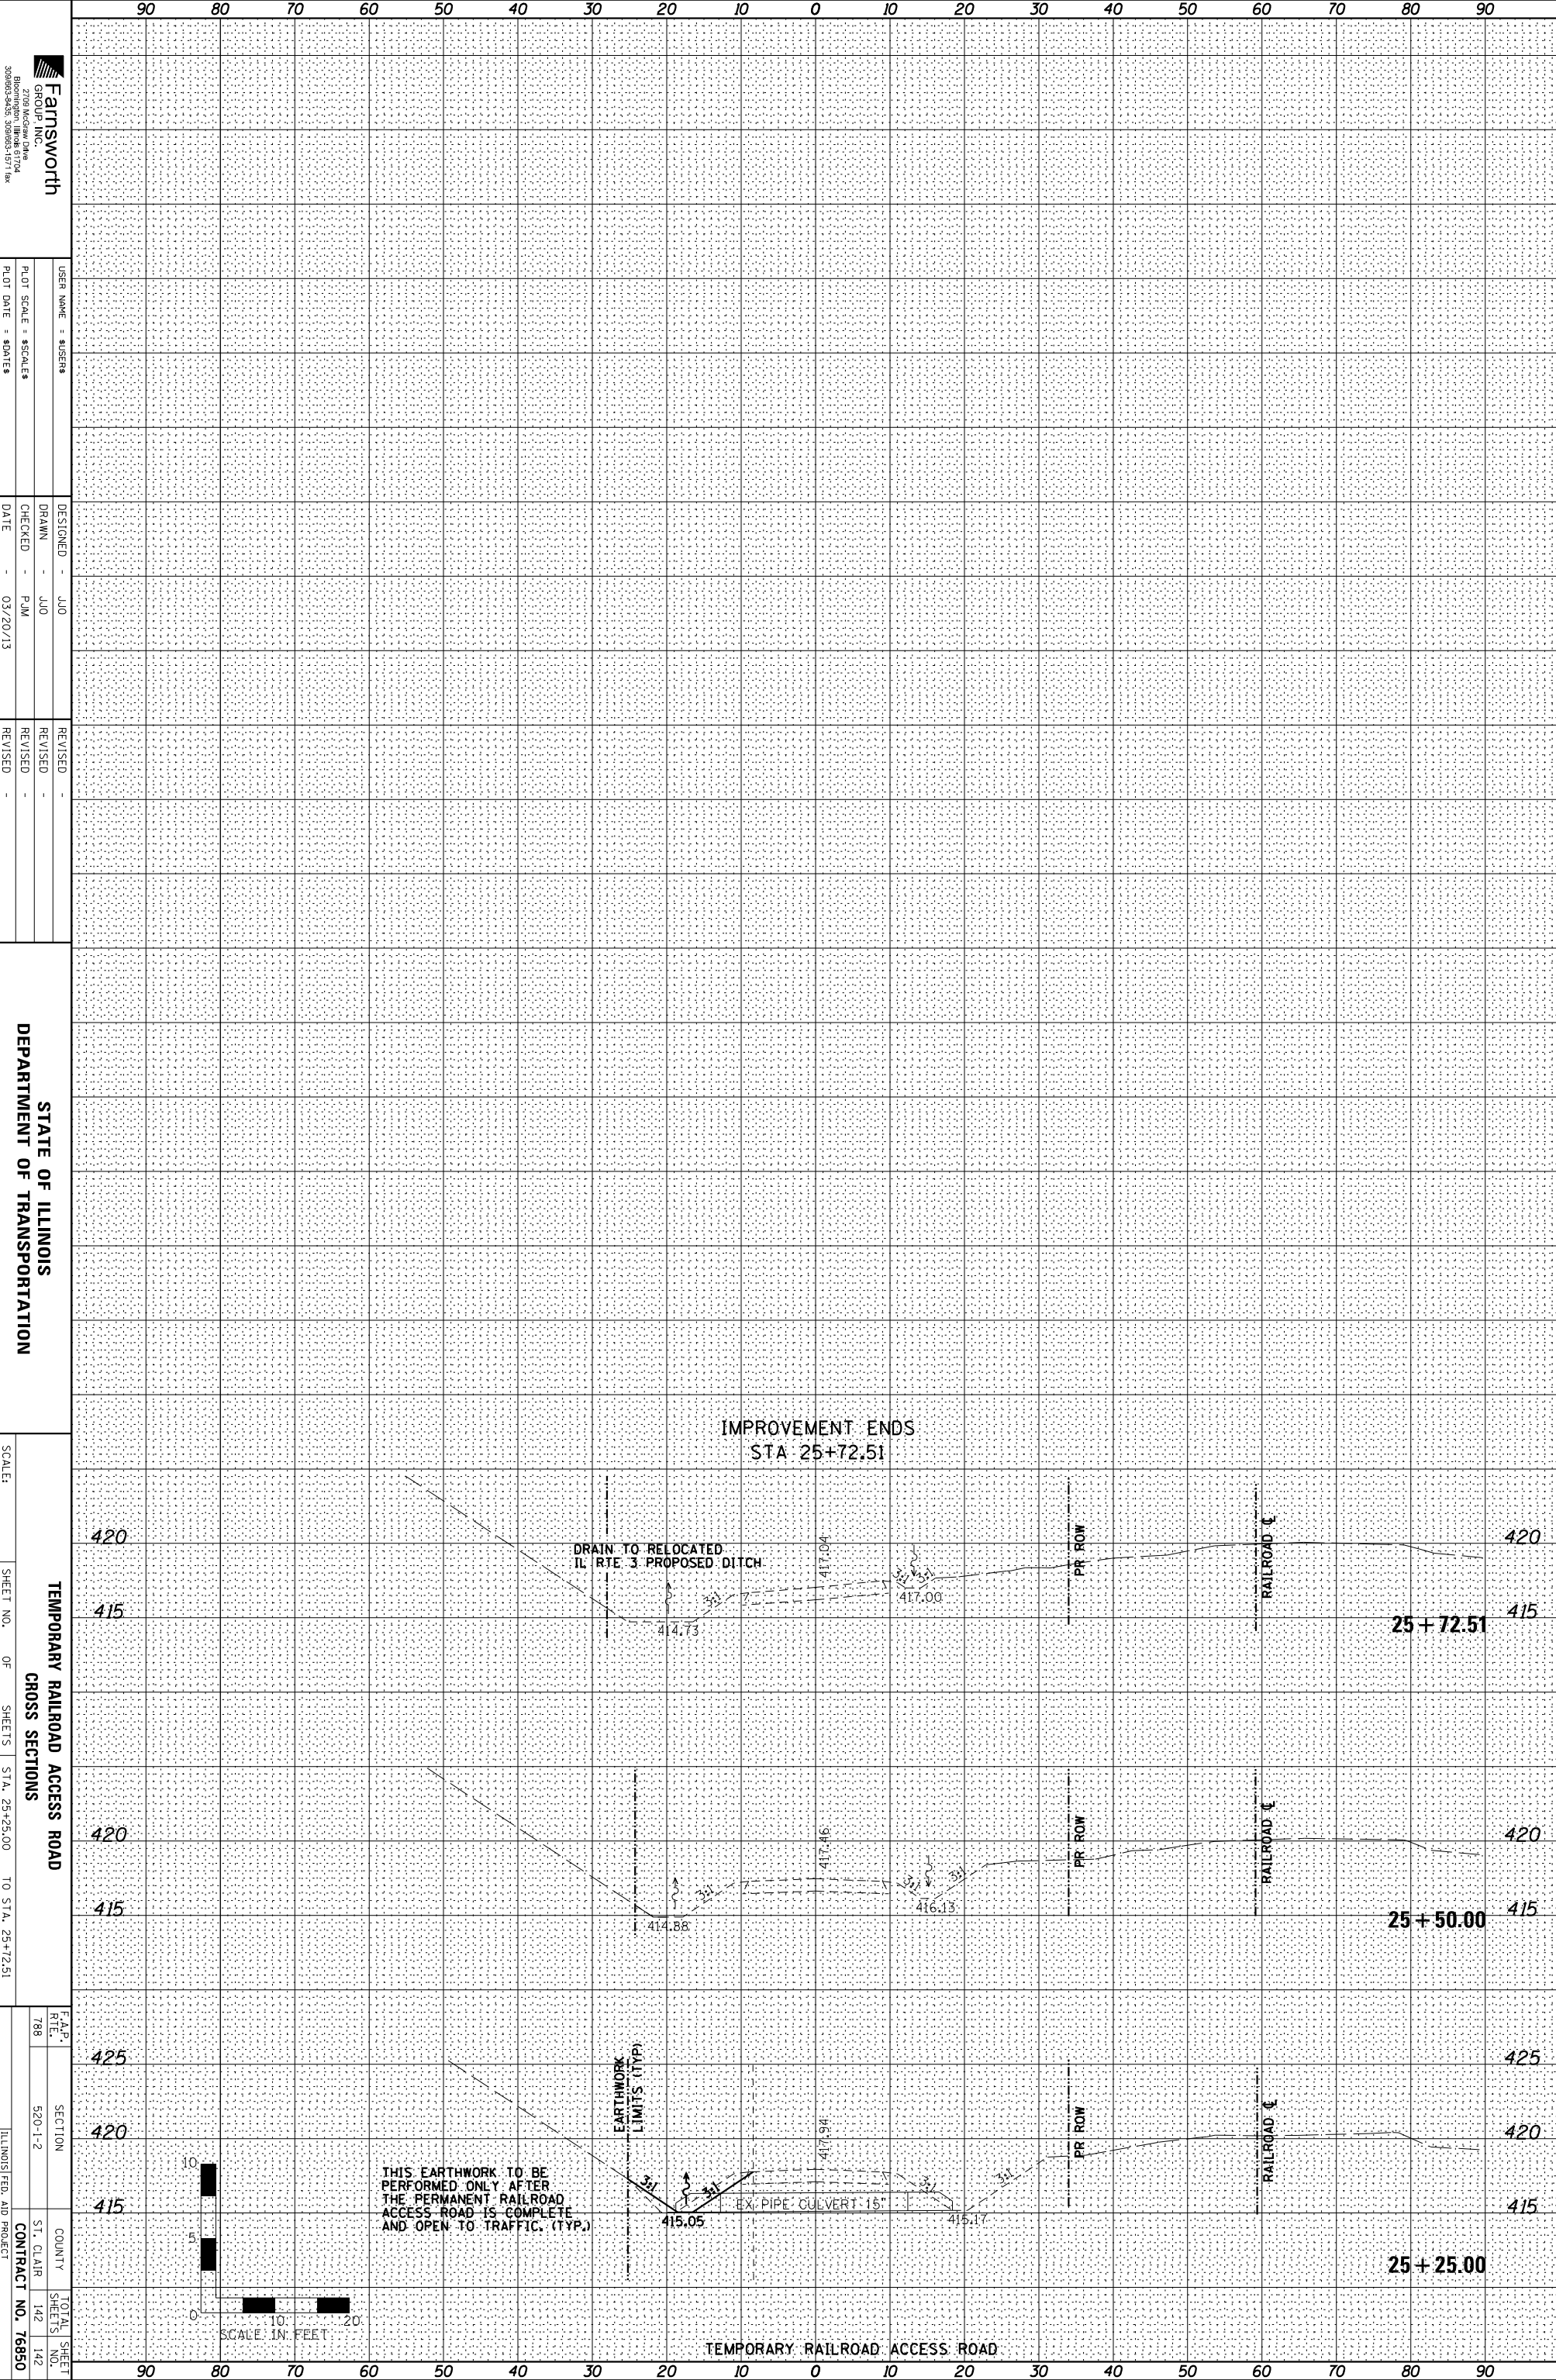

Farnsworth
 GROUP, INC.
 2700 Madison Drive
 Bloomington, Illinois 61704
 309/893-8495 309/893-1571 fax

USER NAME = \$USER\$
 DRAWN - JJO
 CHECKED - PJM
 DATE - 03/20/13

DESIGNED - JJO
 REVISIONS -

STATE OF ILLINOIS
 DEPARTMENT OF TRANSPORTATION

TEMPORARY RAILROAD ACCESS ROAD
 CROSS SECTIONS
 STA. 25+25.00 TO STA. 25+72.51

F.A.P. RTE. 788
 SECTION 520-1-2
 COUNTY ST. CLAIR
 CONTRACT NO. 76850

THIS EARTHWORK TO BE PERFORMED ONLY AFTER THE PERMANENT RAILROAD ACCESS ROAD IS COMPLETE AND OPEN TO TRAFFIC. (TYP.)