
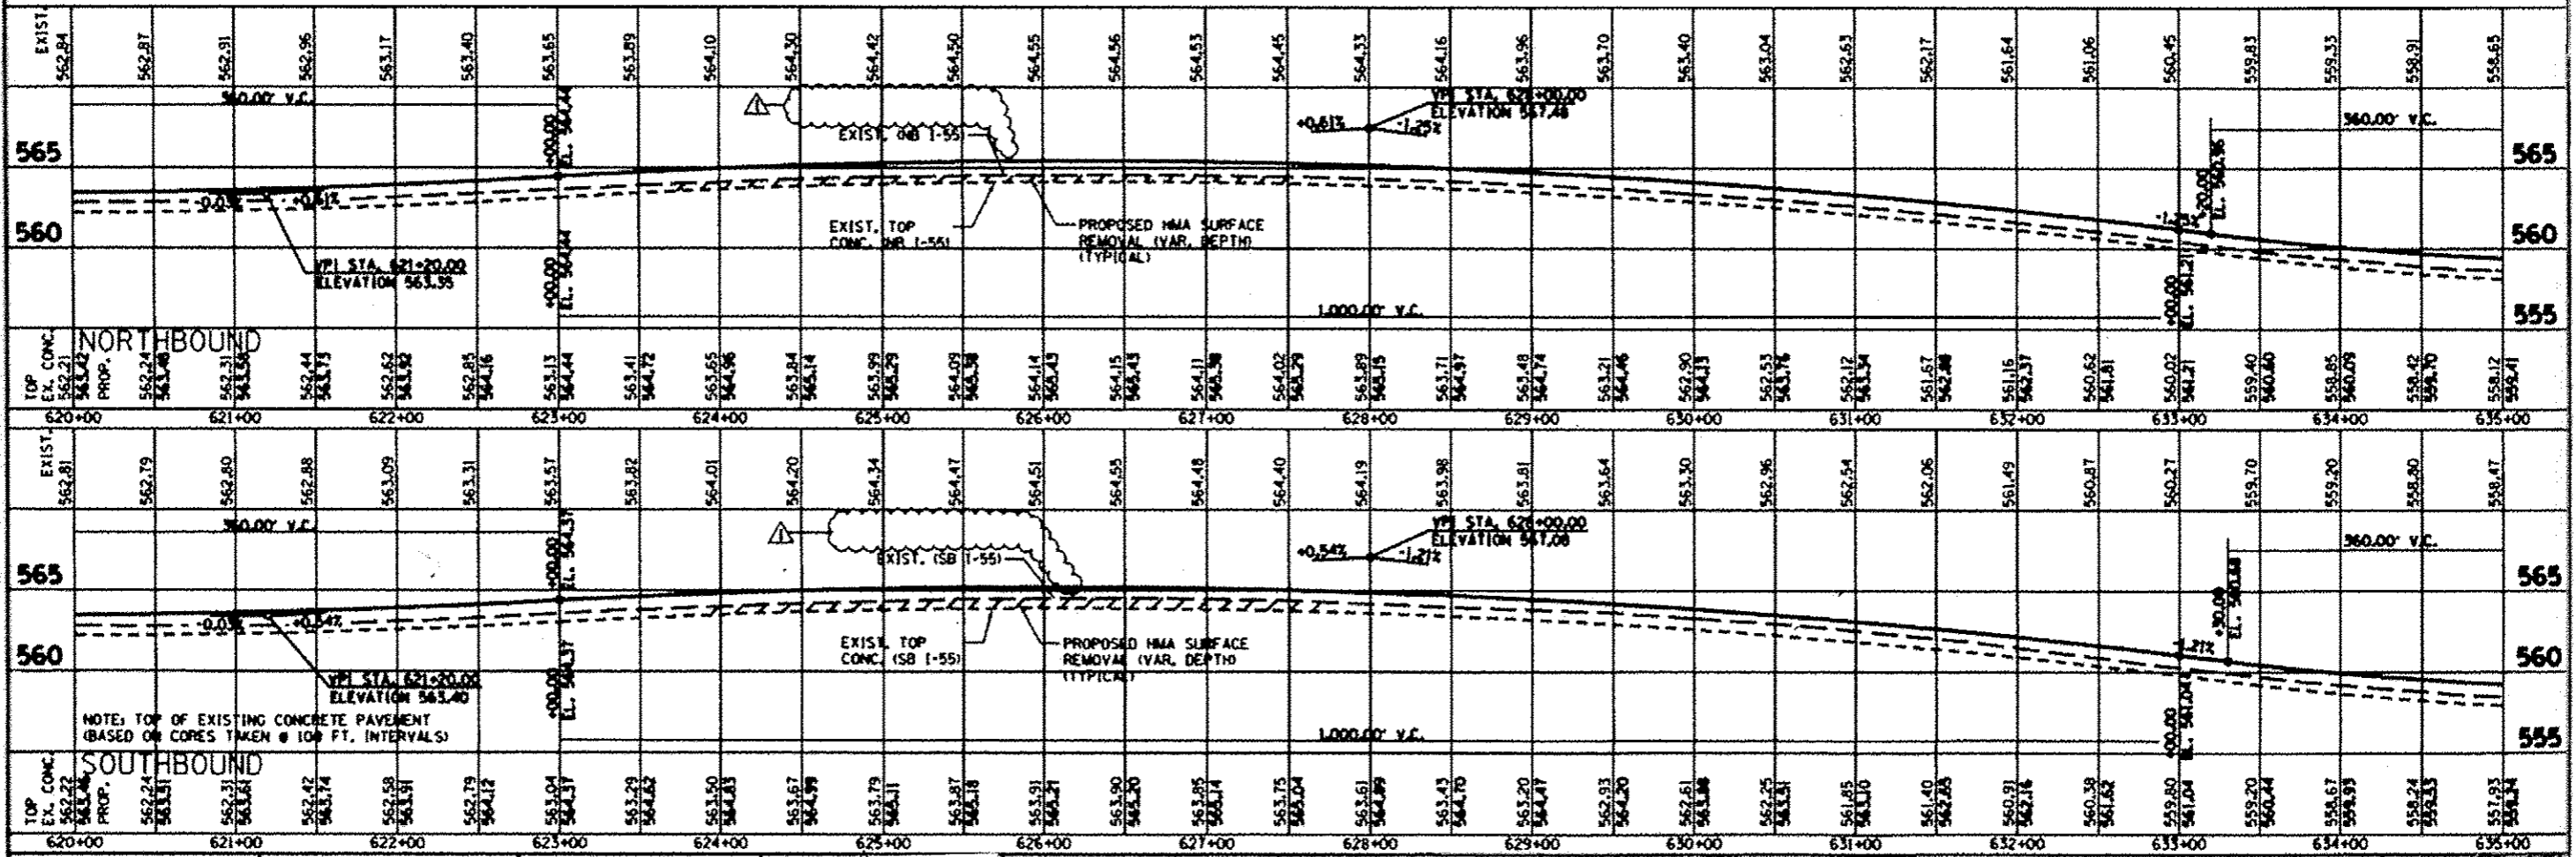
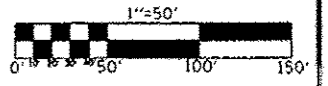


DATE		
BY		
REVISIONS		
NO.	DATE	DESCRIPTION

DATE		
BY		
REVISIONS		
NO.	DATE	DESCRIPTION

RUBBLIZE THE EXISTING P.C.C. PAVEMENT (USING METHOD D)

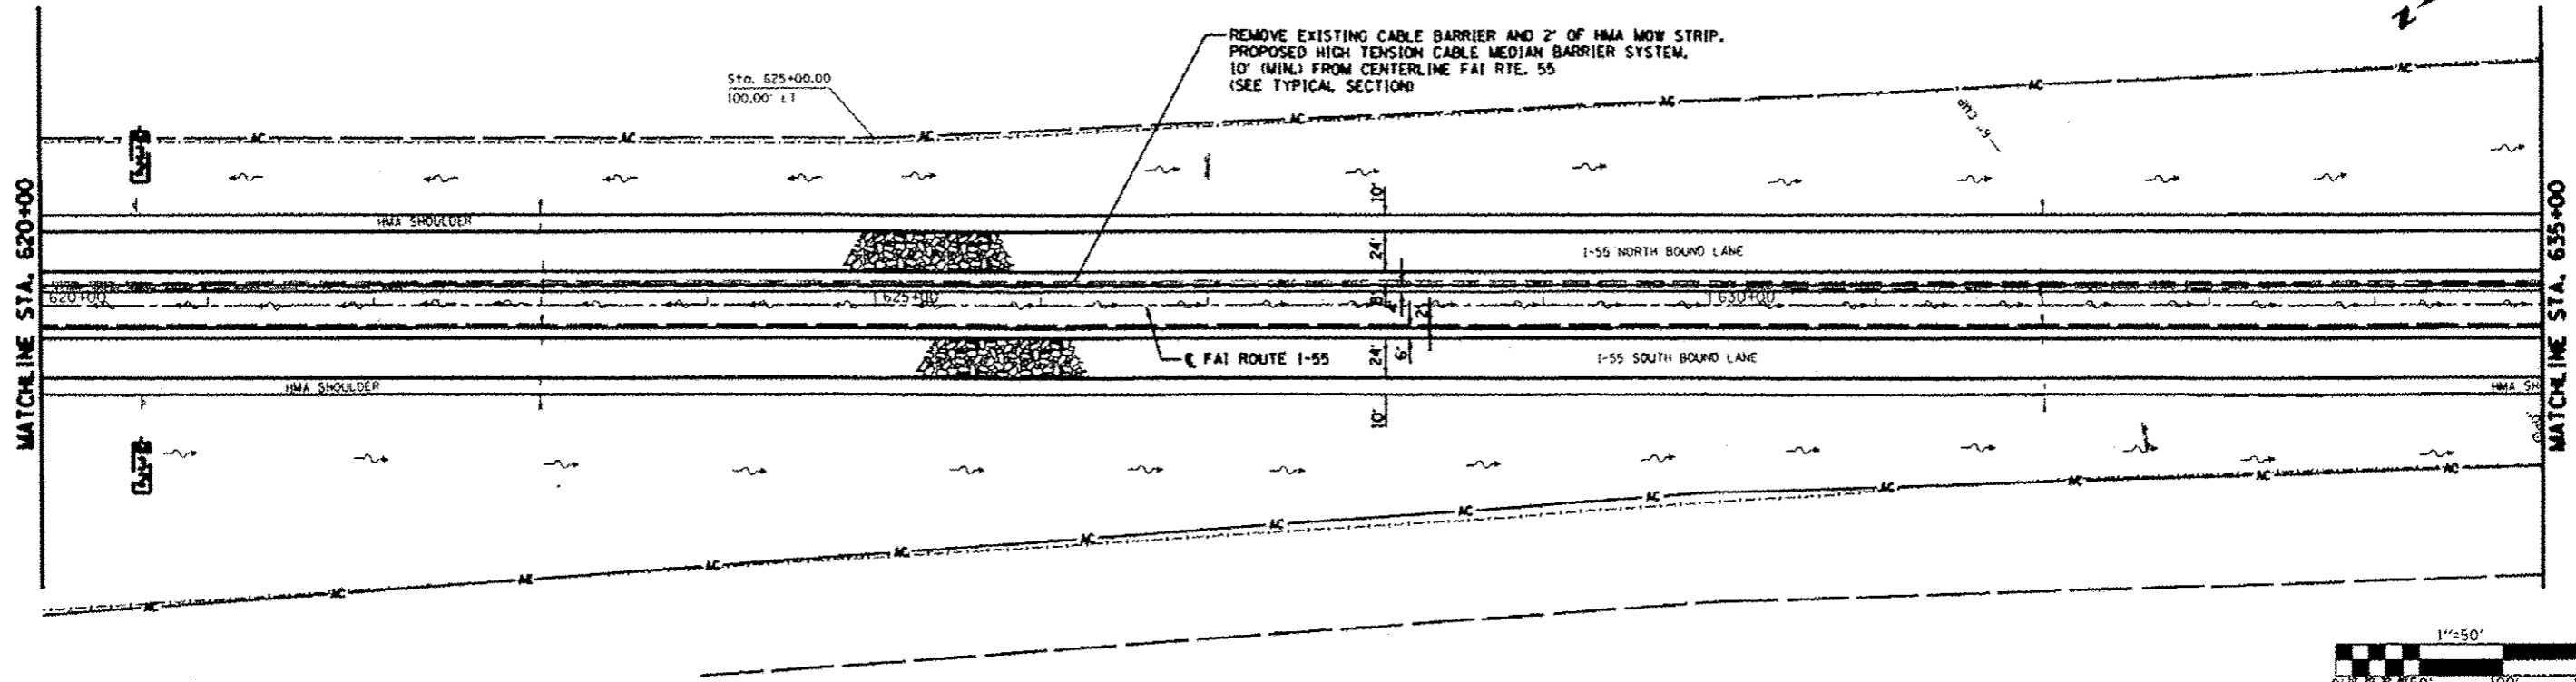

FILE NAME	USER NAME	DESIGNED	REVISIONS	STATE OF ILLINOIS	FAI ROUTE 55 (I-55)	SECTION	COUNTY	TOTAL SHEETS	SHEET NO.
60-1L295-3	WJG/EA	CHECKED	6-6-13	DEPARTMENT OF TRANSPORTATION	60-1L295-3	MADISON	212	42	42
SCALE: 1" = 50'	SHEET NO. OF SHEETS	STA. 620+00 TO STA. 635+00	CONTRACT NO. 76099						