


| | | | |
|-----------------|---------------|----|------|
| ORIGINAL SURVEY | SURVEYED | BY | DATE |
| NOTE BOOK | PLOTTED | | |
| | TEMPLATE | | |
| | AREAS | | |
| | AREAS CHECKED | | |

| | | | |
|--------------|---------------|----|------|
| FINAL SURVEY | SURVEYED | BY | DATE |
| NOTE BOOK | PLOTTED | | |
| | TEMPLATE | | |
| | AREAS | | |
| | AREAS CHECKED | | |

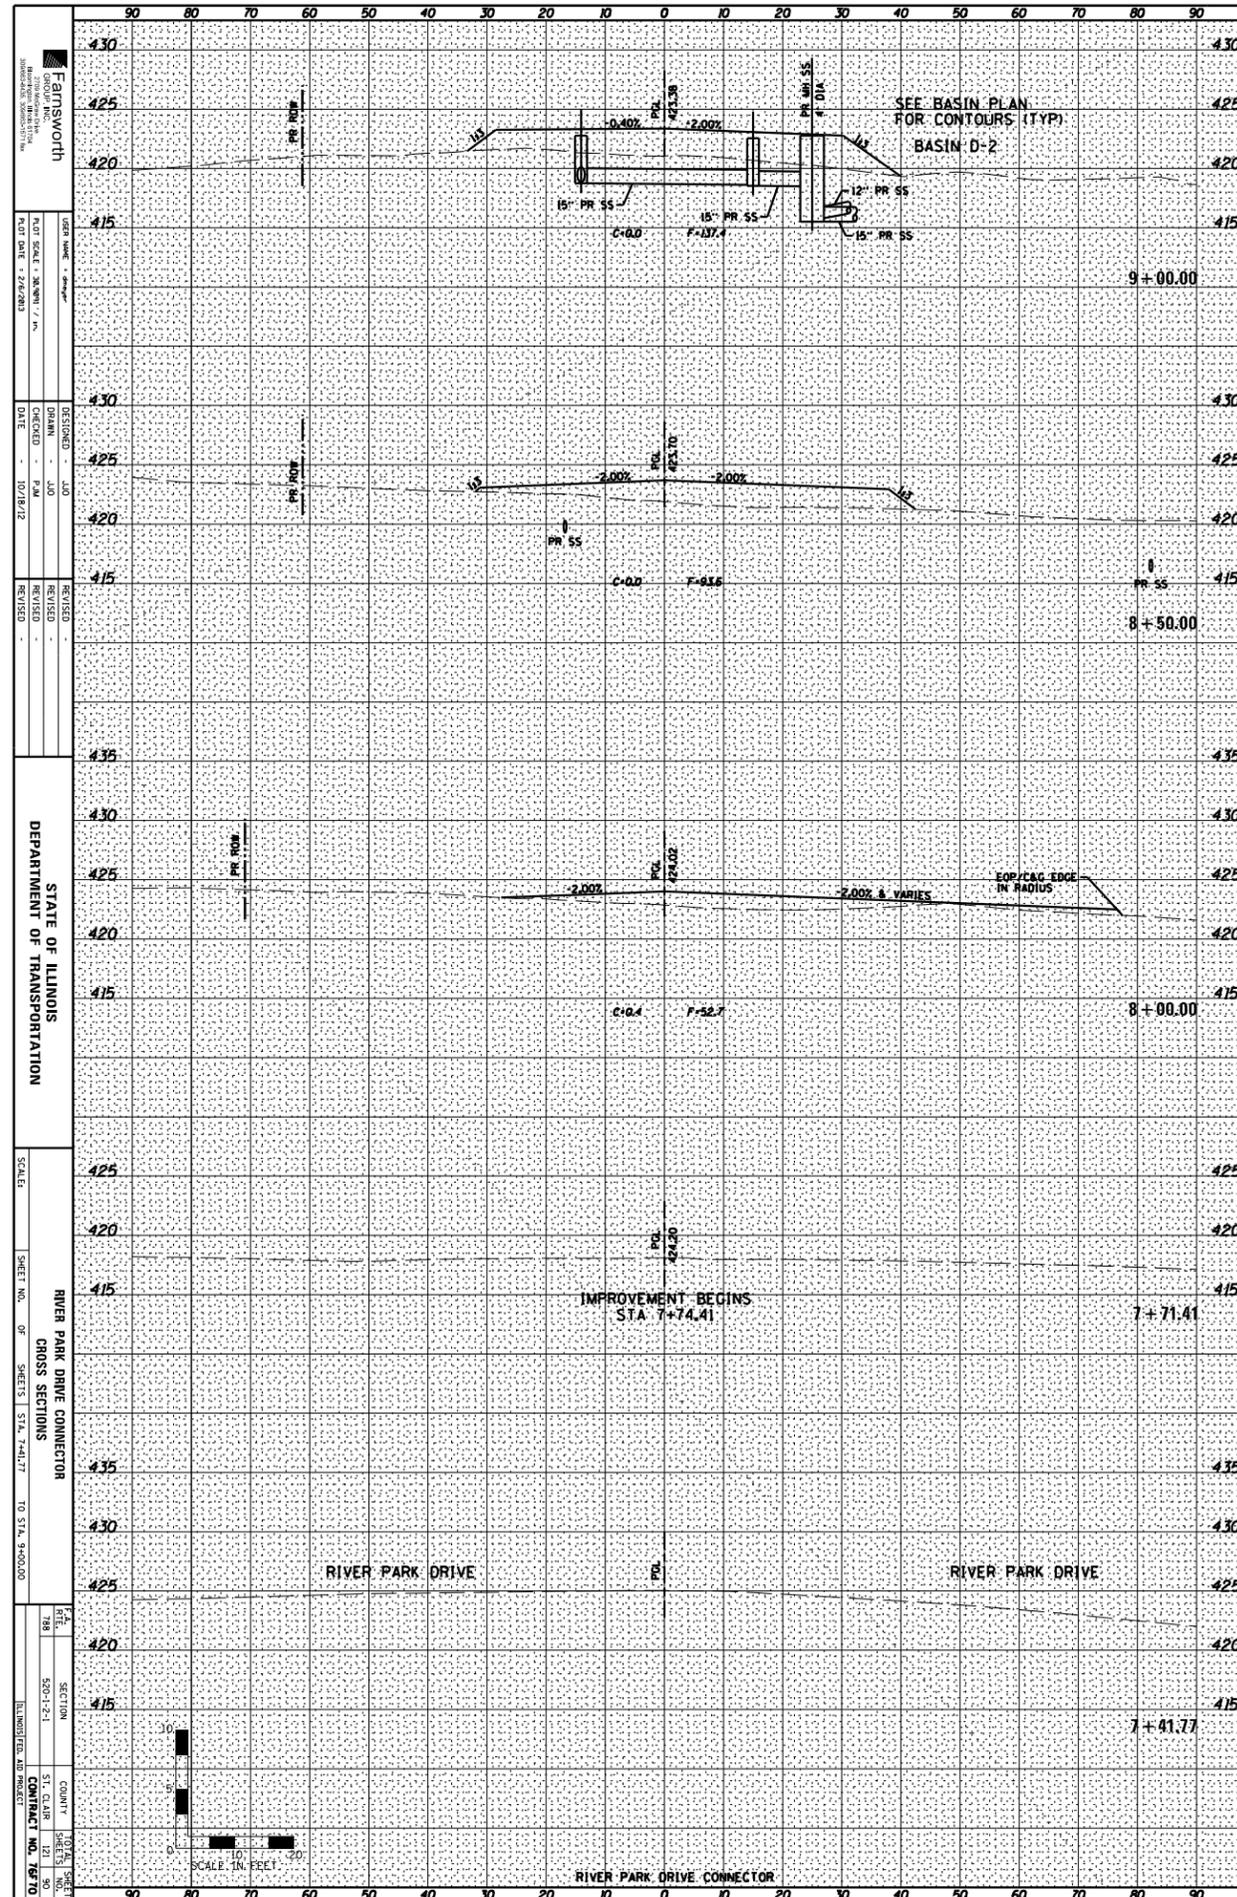

| | |
|-------------------------------------|----------|
| DESIGNED BY | JJO |
| CHECKED BY | PJM |
| DATE | 10/18/12 |
| REVISIONS | |
| STATE OF ILLINOIS | |
| DEPARTMENT OF TRANSPORTATION | |
