

PARCEL	PROPERTY OWNER	R. O. W (ACRES)	PE (ACRES)	TE (ACRES)
140	GRACE BAPTIST FELLOWSHIP,	0.321	0	0
141	SPEERS, SUE C. & STUART W.	0.069	0	0

NW 1/4 NW 1/4
SECTION 6
T7S, R3E, 3RD PM

SW 1/4 NW 1/4
SECTION 6
T7S, R3E

NE 1/4 NE 1/4
SECTION 1
T7S, R2E, 3RD PM


SE 1/4 NE 1/4
SECTION 1
T7S, R2E, 3RD PM

COORDINATE LIST

PT#	NORTHING	EASTING
JH22	465787.9133	812464.5146
JT47	448823.5973	811349.7589
JT58	465533.0394	812547.4633
JT59	465535.6710	812527.6372
JT60	466592.5293	812545.9038
JT61	466592.4080	812551.7712
JT62	466592.1780	812562.9032
JT63	466592.0569	812568.7676
JT64	466594.1822	812465.9066
JT65	467254.7436	812564.0471
JT66	467254.7297	812572.0471
JT81	465463.9710	812547.1822

COORDINATE LIST

PT#	NORTHING	EASTING
JT102	465383.1912	812409.0170
JT103	465380.9879	812418.7713
JT104	465267.3811	812378.8930
JT111	465262.5862	812502.3458
JT139	465787.7798	812544.5145
JT141	466592.2194	812560.9033
JT148	465260.8769	812546.3563

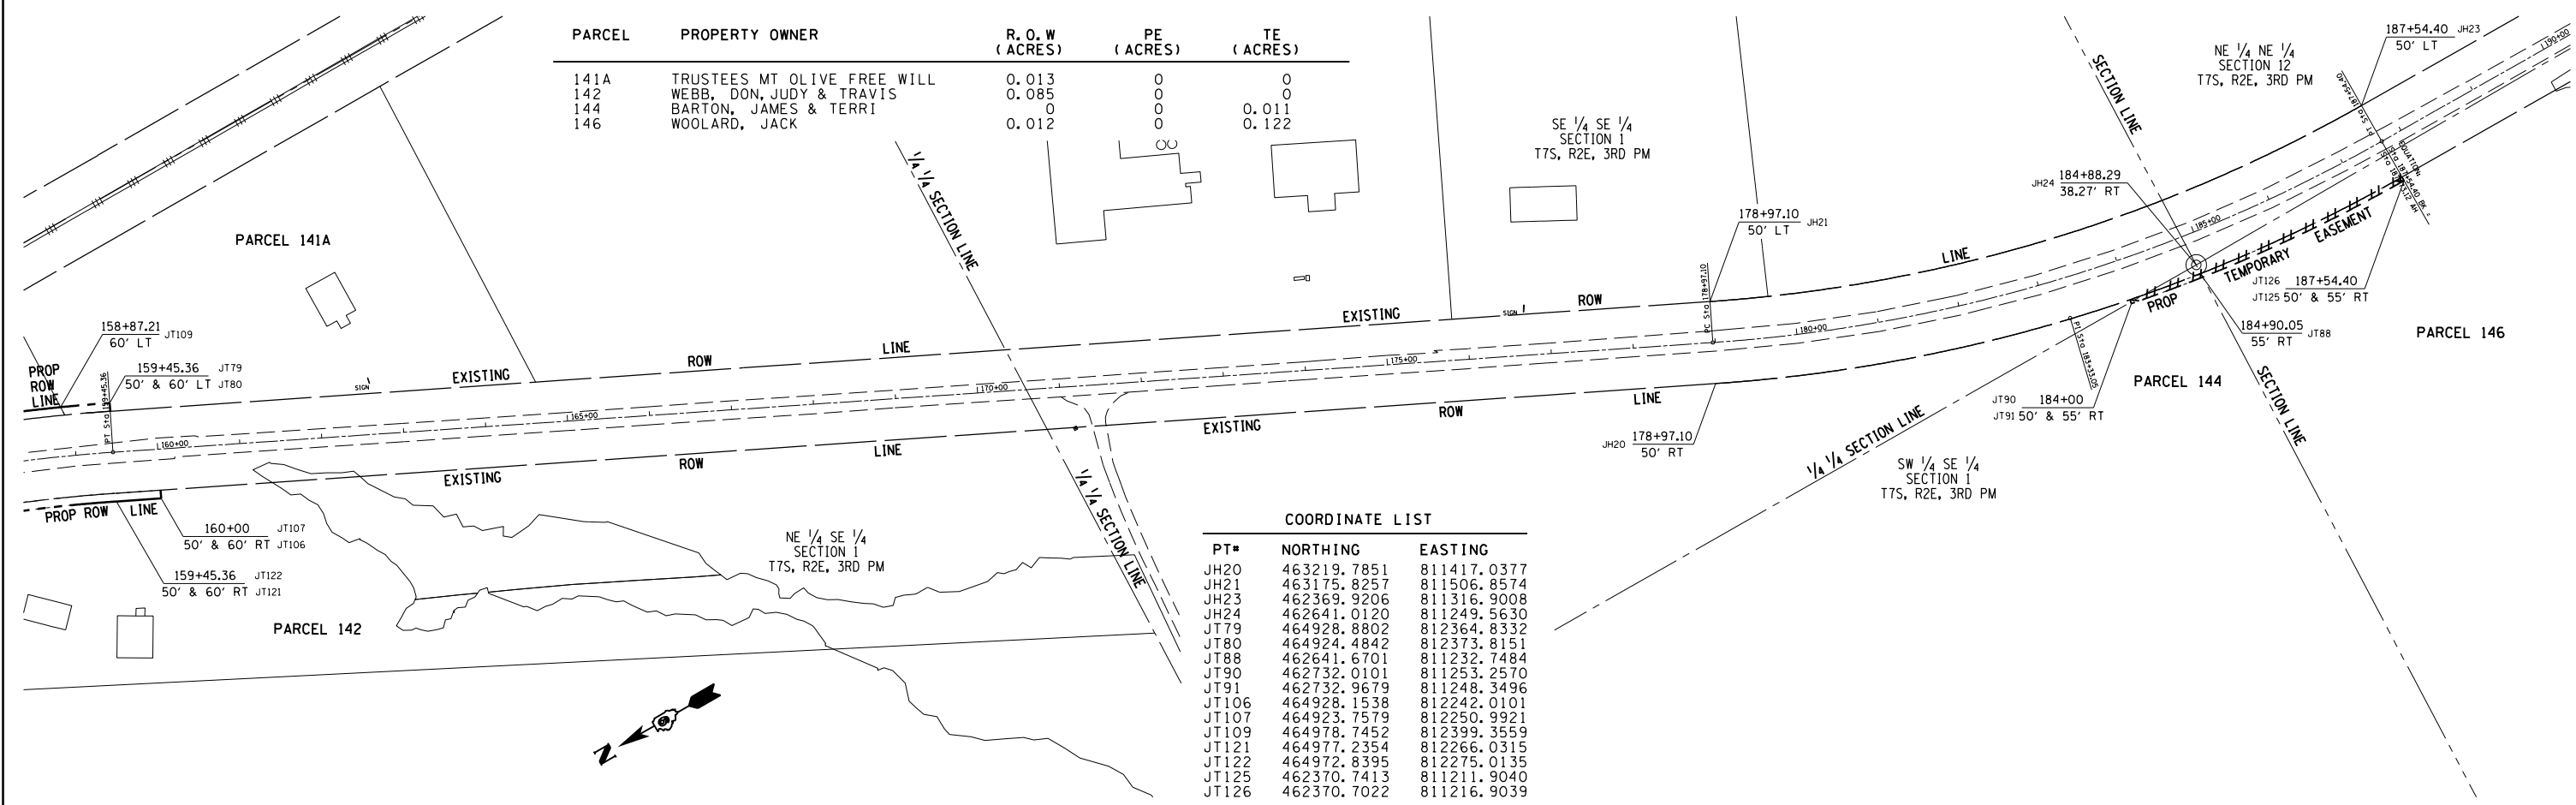

PARCEL	PROPERTY OWNER	R. O. W (ACRES)	PE (ACRES)	TE (ACRES)
141A	TRUSTEES MT OLIVE FREE WILL	0.013	0	0
142	WEBB, DON, JUDY & TRAVIS	0.085	0	0
144	BARTON, JAMES & TERRI	0	0	0.011
146	WOOLARD, JACK	0.012	0	0.122

NE 1/4 SE 1/4
SECTION 1
T7S, R2E, 3RD PM

SE 1/4 SE 1/4
SECTION 1
T7S, R2E, 3RD PM

SW 1/4 SE 1/4
SECTION 1
T7S, R2E, 3RD PM

COORDINATE LIST

PT#	NORTHING	EASTING
JH20	463219.7851	811417.0377
JH21	463175.8257	811506.8574
JH23	462369.9206	811316.9008
JH24	462641.0120	811249.5630
JT79	464928.8802	812364.8332
JT80	464924.4842	812373.8151
JT88	462641.6701	811232.7484
JT90	462732.0101	811253.2570
JT91	462732.9679	811248.3496
JT106	464928.1538	812242.0101
JT107	464923.7579	812250.9921
JT109	464978.7452	812399.3559
JT121	464977.2354	812266.0315
JT122	464972.8395	812275.0135
JT125	462370.7413	811211.9040
JT126	462370.7022	811216.9039