


NORTH UNIT

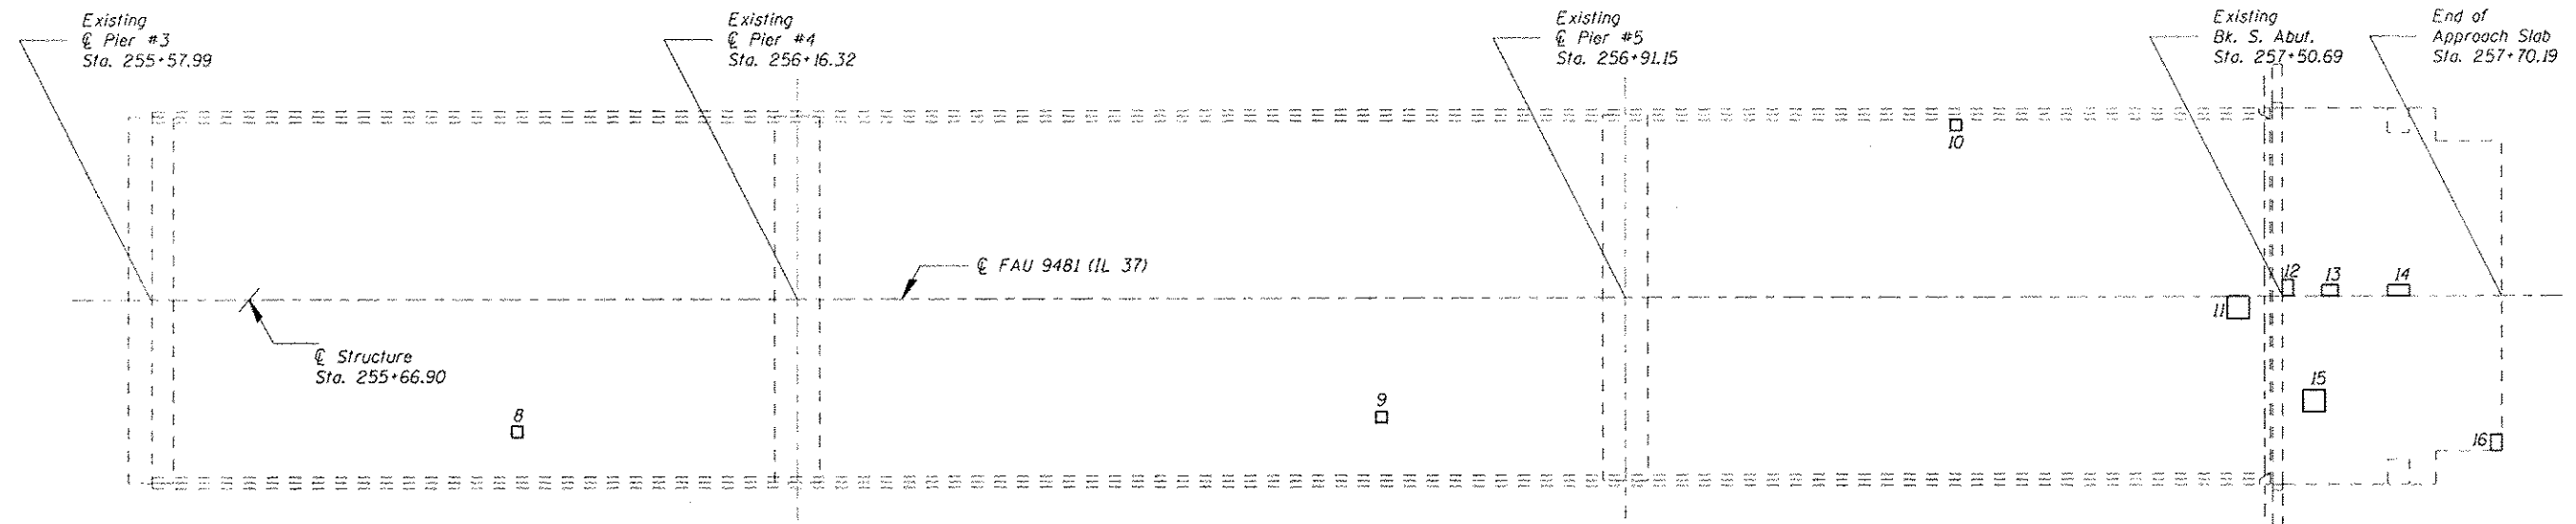

SOUTH UNIT

North Unit - SN 028-0034

	Length (Foot)	Width (Foot)	Area (Sq Yd)
1	1.5	1	0.2
2	2.5	1.5	0.4
3	3	2	0.7
4	3	1	0.3
5	1	1	0.1
6	1	1	0.1
7	1	1	0.1
Total			2

South Unit - SN 028-0034

	Length (Foot)	Width (Foot)	Area (Sq Yd)
8	1	1	0.1
9	1	1	0.1
10	1	1	0.1
11	2	2	0.4
12	1.5	1	0.2
13	1.5	1	0.2
14	1	2	0.2
15	2	2	0.4
16	1.5	1	0.2
Total			2