
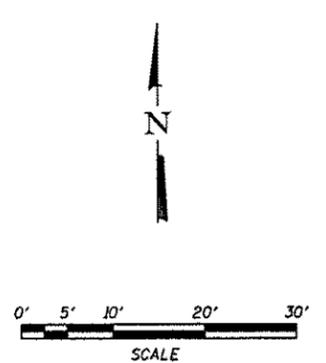


FILE = S:\PROJECTS\2008\1139001\_Phase1\DESIGN\61-69\Intersector\Crossing\plan\sheet.dgn

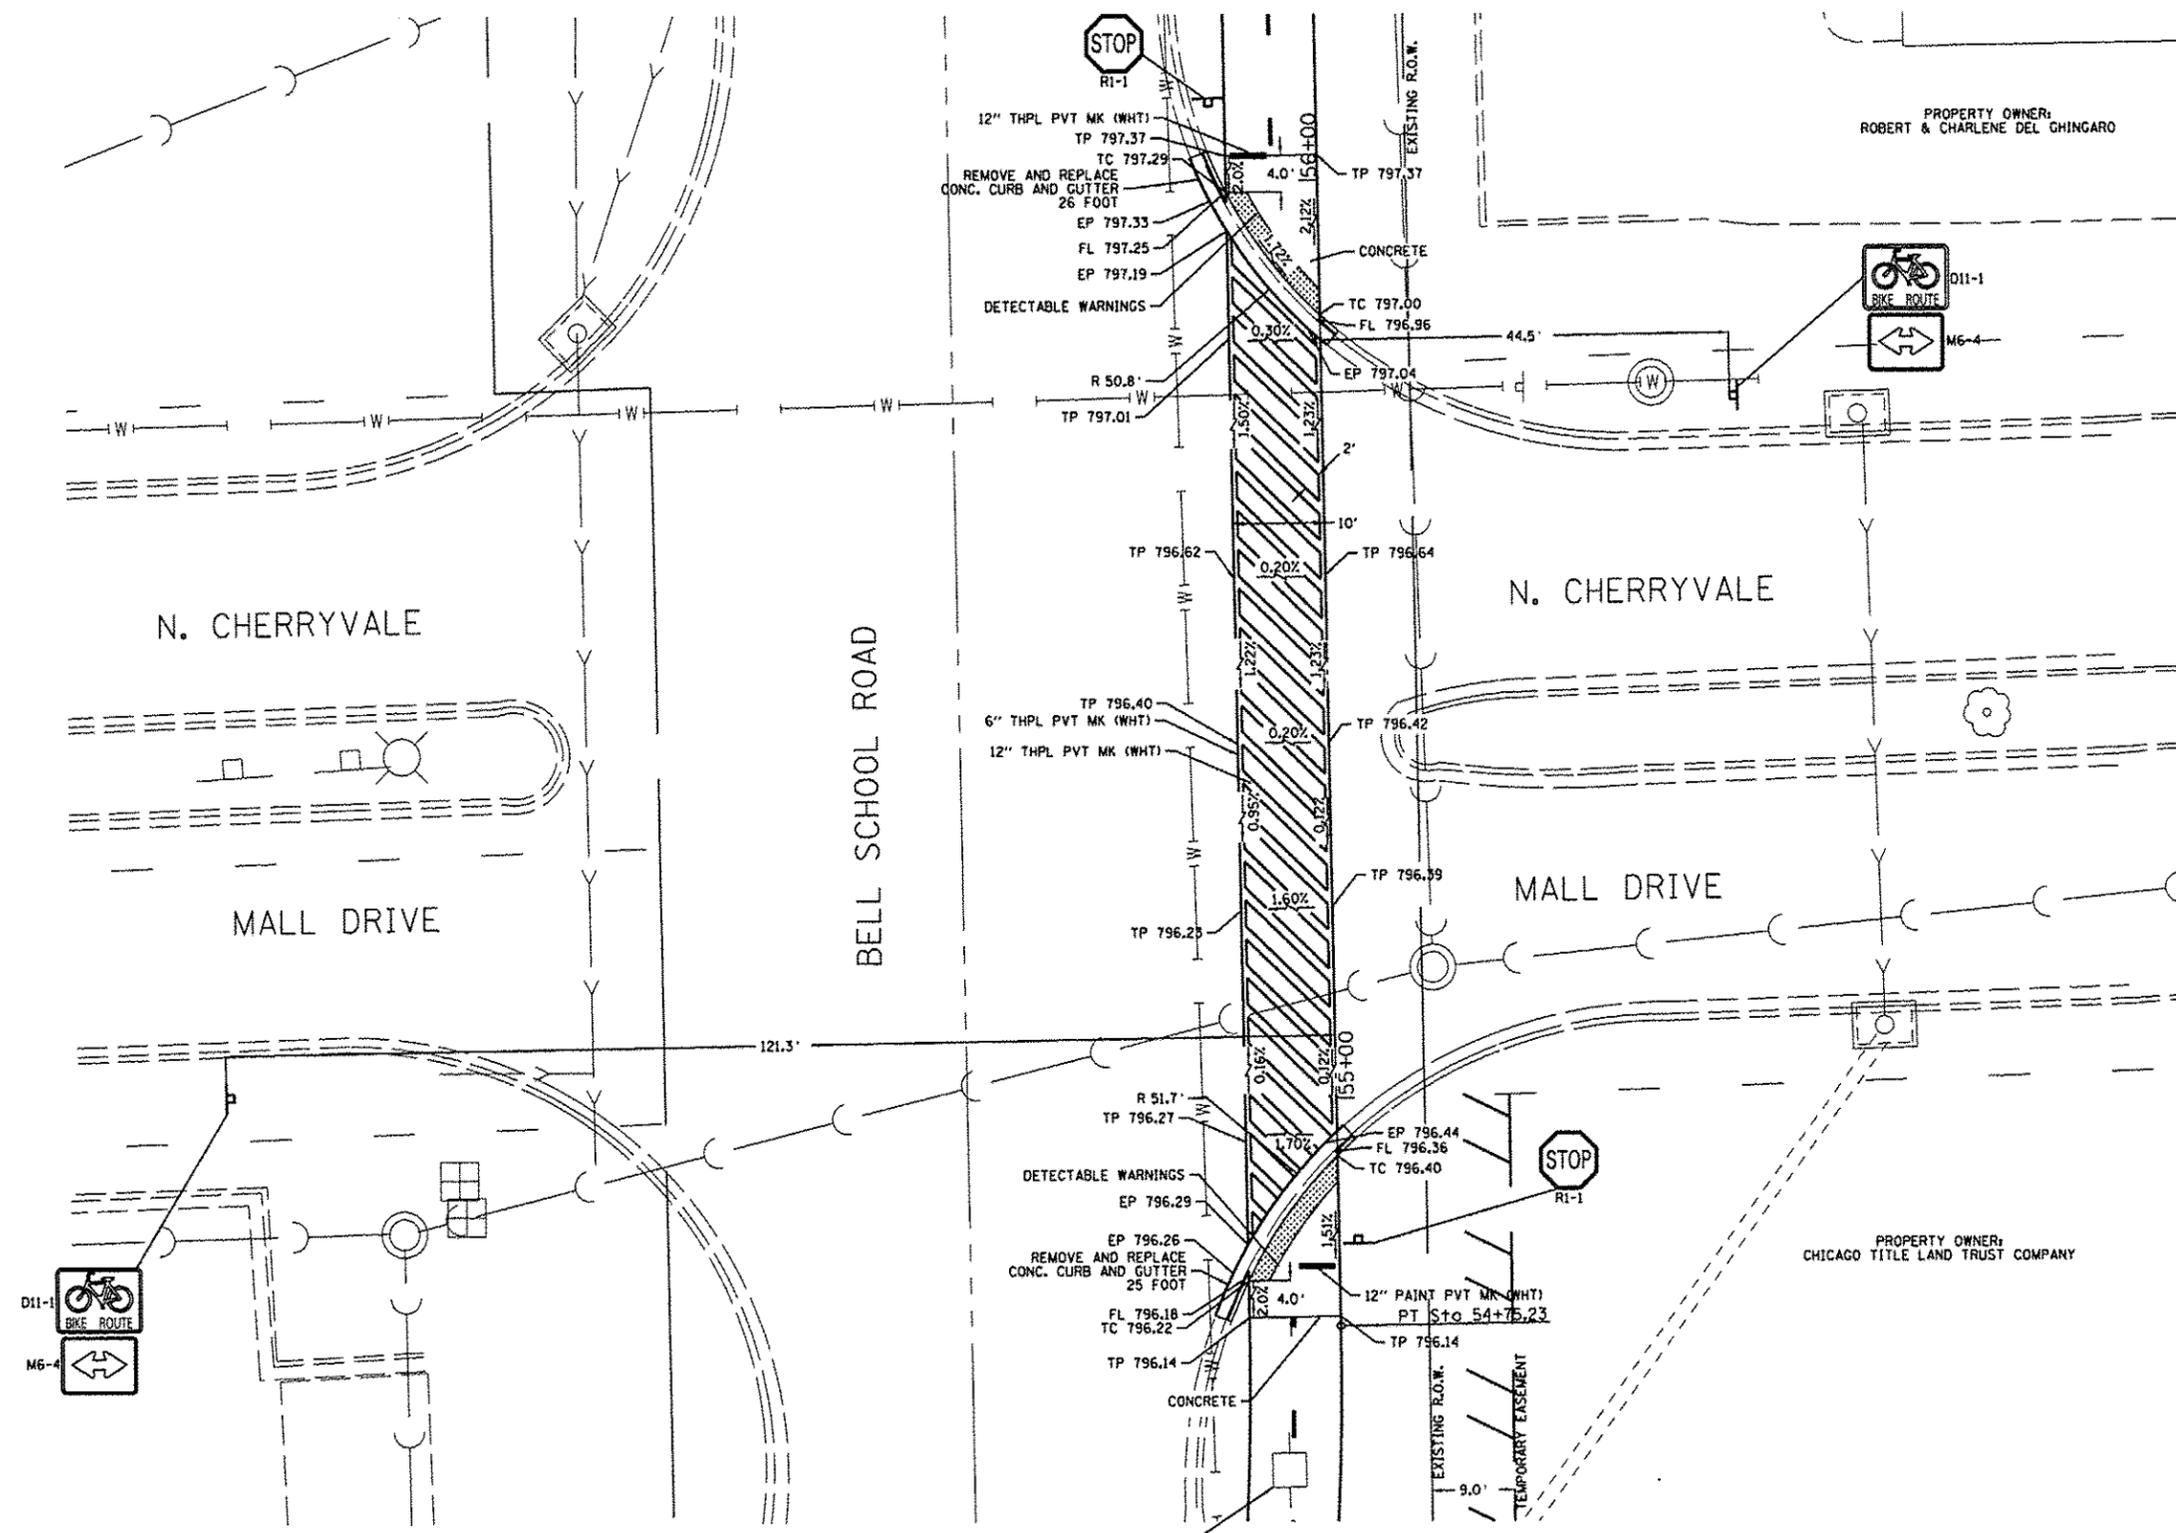

REVISION	DATE	BY	REMARKS
1	03/22/13	TJA	JOOT COMMENTS FROM JAN. 28, 2013

DRAWN  
T.J.A.  
CHECKED  
C.J.B.  
APPROVED  
C.J.B.

WINNEBAGO COUNTY  
VILLAGE OF CHERRY VALLEY  
PERRYVILLE PATH SOUTHEAST CONNECTION

**WILLET HOFMANN**  
ASSOCIATES, INC.  
ENGINEERING ARCHITECTURE LAND SURVEYING  
57 AIRPORT DRIVE, ROCKFORD, IL 61109  
TEL: 815.964.2897 FAX: 815.964.0078

PERRYVILLE PATH INTERSECTION CROSSING  
CHERRYVALE MALL DRIVE STA. 55+00

SECTION	COUNTY	TOTAL SHEETS	SHEET NO.
01-00302-00-BT	WINNEBAGO	124	56
STA. - STA.	DATE: 03/01/2013		
WHA #: 1139001			