


DATE	
BY	
FINAL SURVEY	
PLOTTED	
NOTE BOOK	
AREAS CHECKED	
NO.	

DATE	
BY	
ORIGINAL SURVEY	
PLOTTED	
NOTE BOOK	
AREAS CHECKED	
NO.	

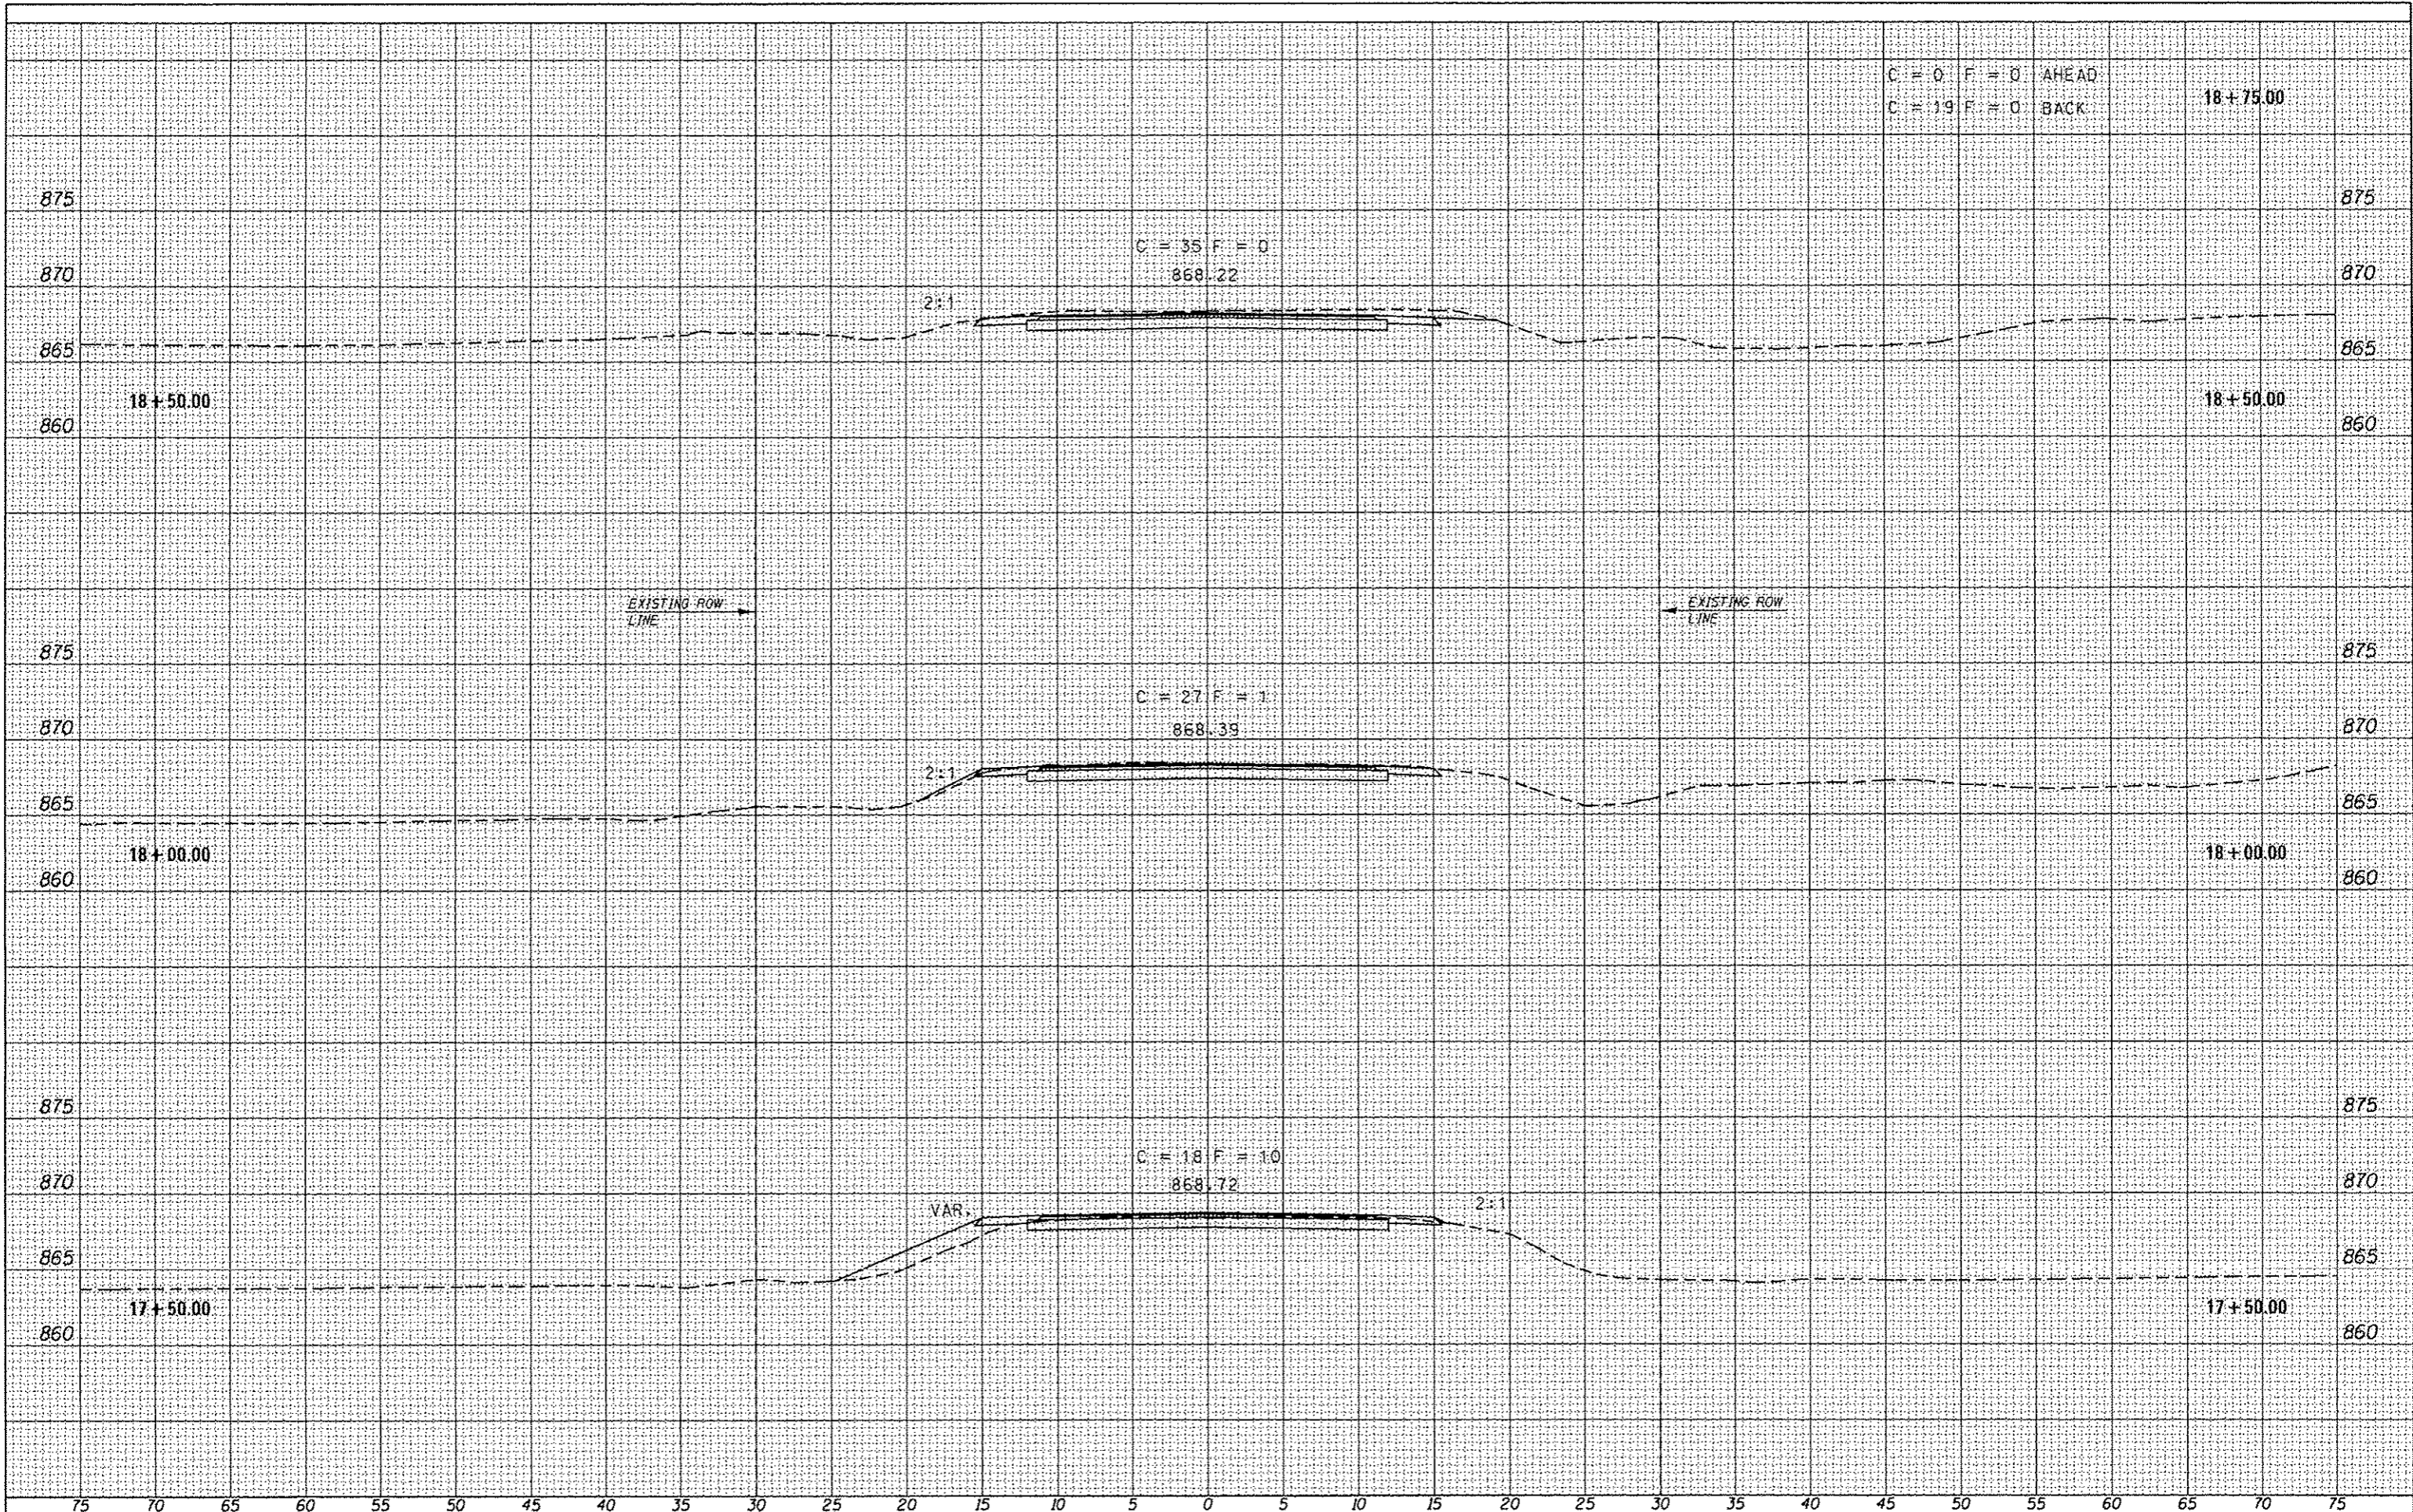

FILE NAME	DESIGNED - G.J.C.	REVISED -
G:\Microstation\2012\12-548\CADD Drawings\SURVE	YORRANS_PR-X5_SHEA23.Bgn	REVISED -
	CHECKED - R.D.F.	REVISED -
	DATE -	REVISED -

4440 ASH GROVE	FREEPORT, IL	ROCKFORD, IL
SPRINGFIELD, IL 62711	ROCHELLE, IL	SPRINGFIELD, IL
(217) 793-8600		
www.fehr-graham.com	MONROE, VA	

FEHR GRAHAM
ENGINEERING & ENVIRONMENTAL
ILLINOIS LICENSE #12124 FIRM # 181-92325

ROADWAY CROSS SECTIONS - T.R. 33 (CENTERVILLE ROAD)
SCALE: _____ SHEET NO. 5 OF 5 SHEETS STA. 17+50 TO STA. 18+75

T.R.	SECTION	COUNTY	TOTAL SHEETS	SHEET NO.
33	12-08120-00-0R	BOONE	26	26
CONTRACT NO. 85589			ILLINOIS POPLAR GROVE ROAD DISTRICT	